



**DISCLAIMER**  
 THIS MAP WAS PREPARED FOR LOCAL PROPERTY ASSESSMENT PURPOSES ONLY AND THE PARCELS SHOWN HEREON MAY NOT COMPLY WITH STATE AND LOCAL SUBDIVISION ORDINANCES, AND NO LIABILITY IS ASSUMED FOR THE USE OF THE INFORMATION SHOWN HEREON.

POR. W 1/2 OF NW 1/4 SECTION 8, T.20S., R.27E., M.D.B. & M.

Tax Area Code 206-03  
 3-023

LLA 94-11	5/4/2000	KPT	BY
REVISION	DATE		

Bk. 205

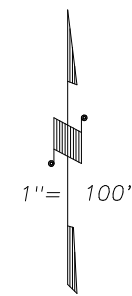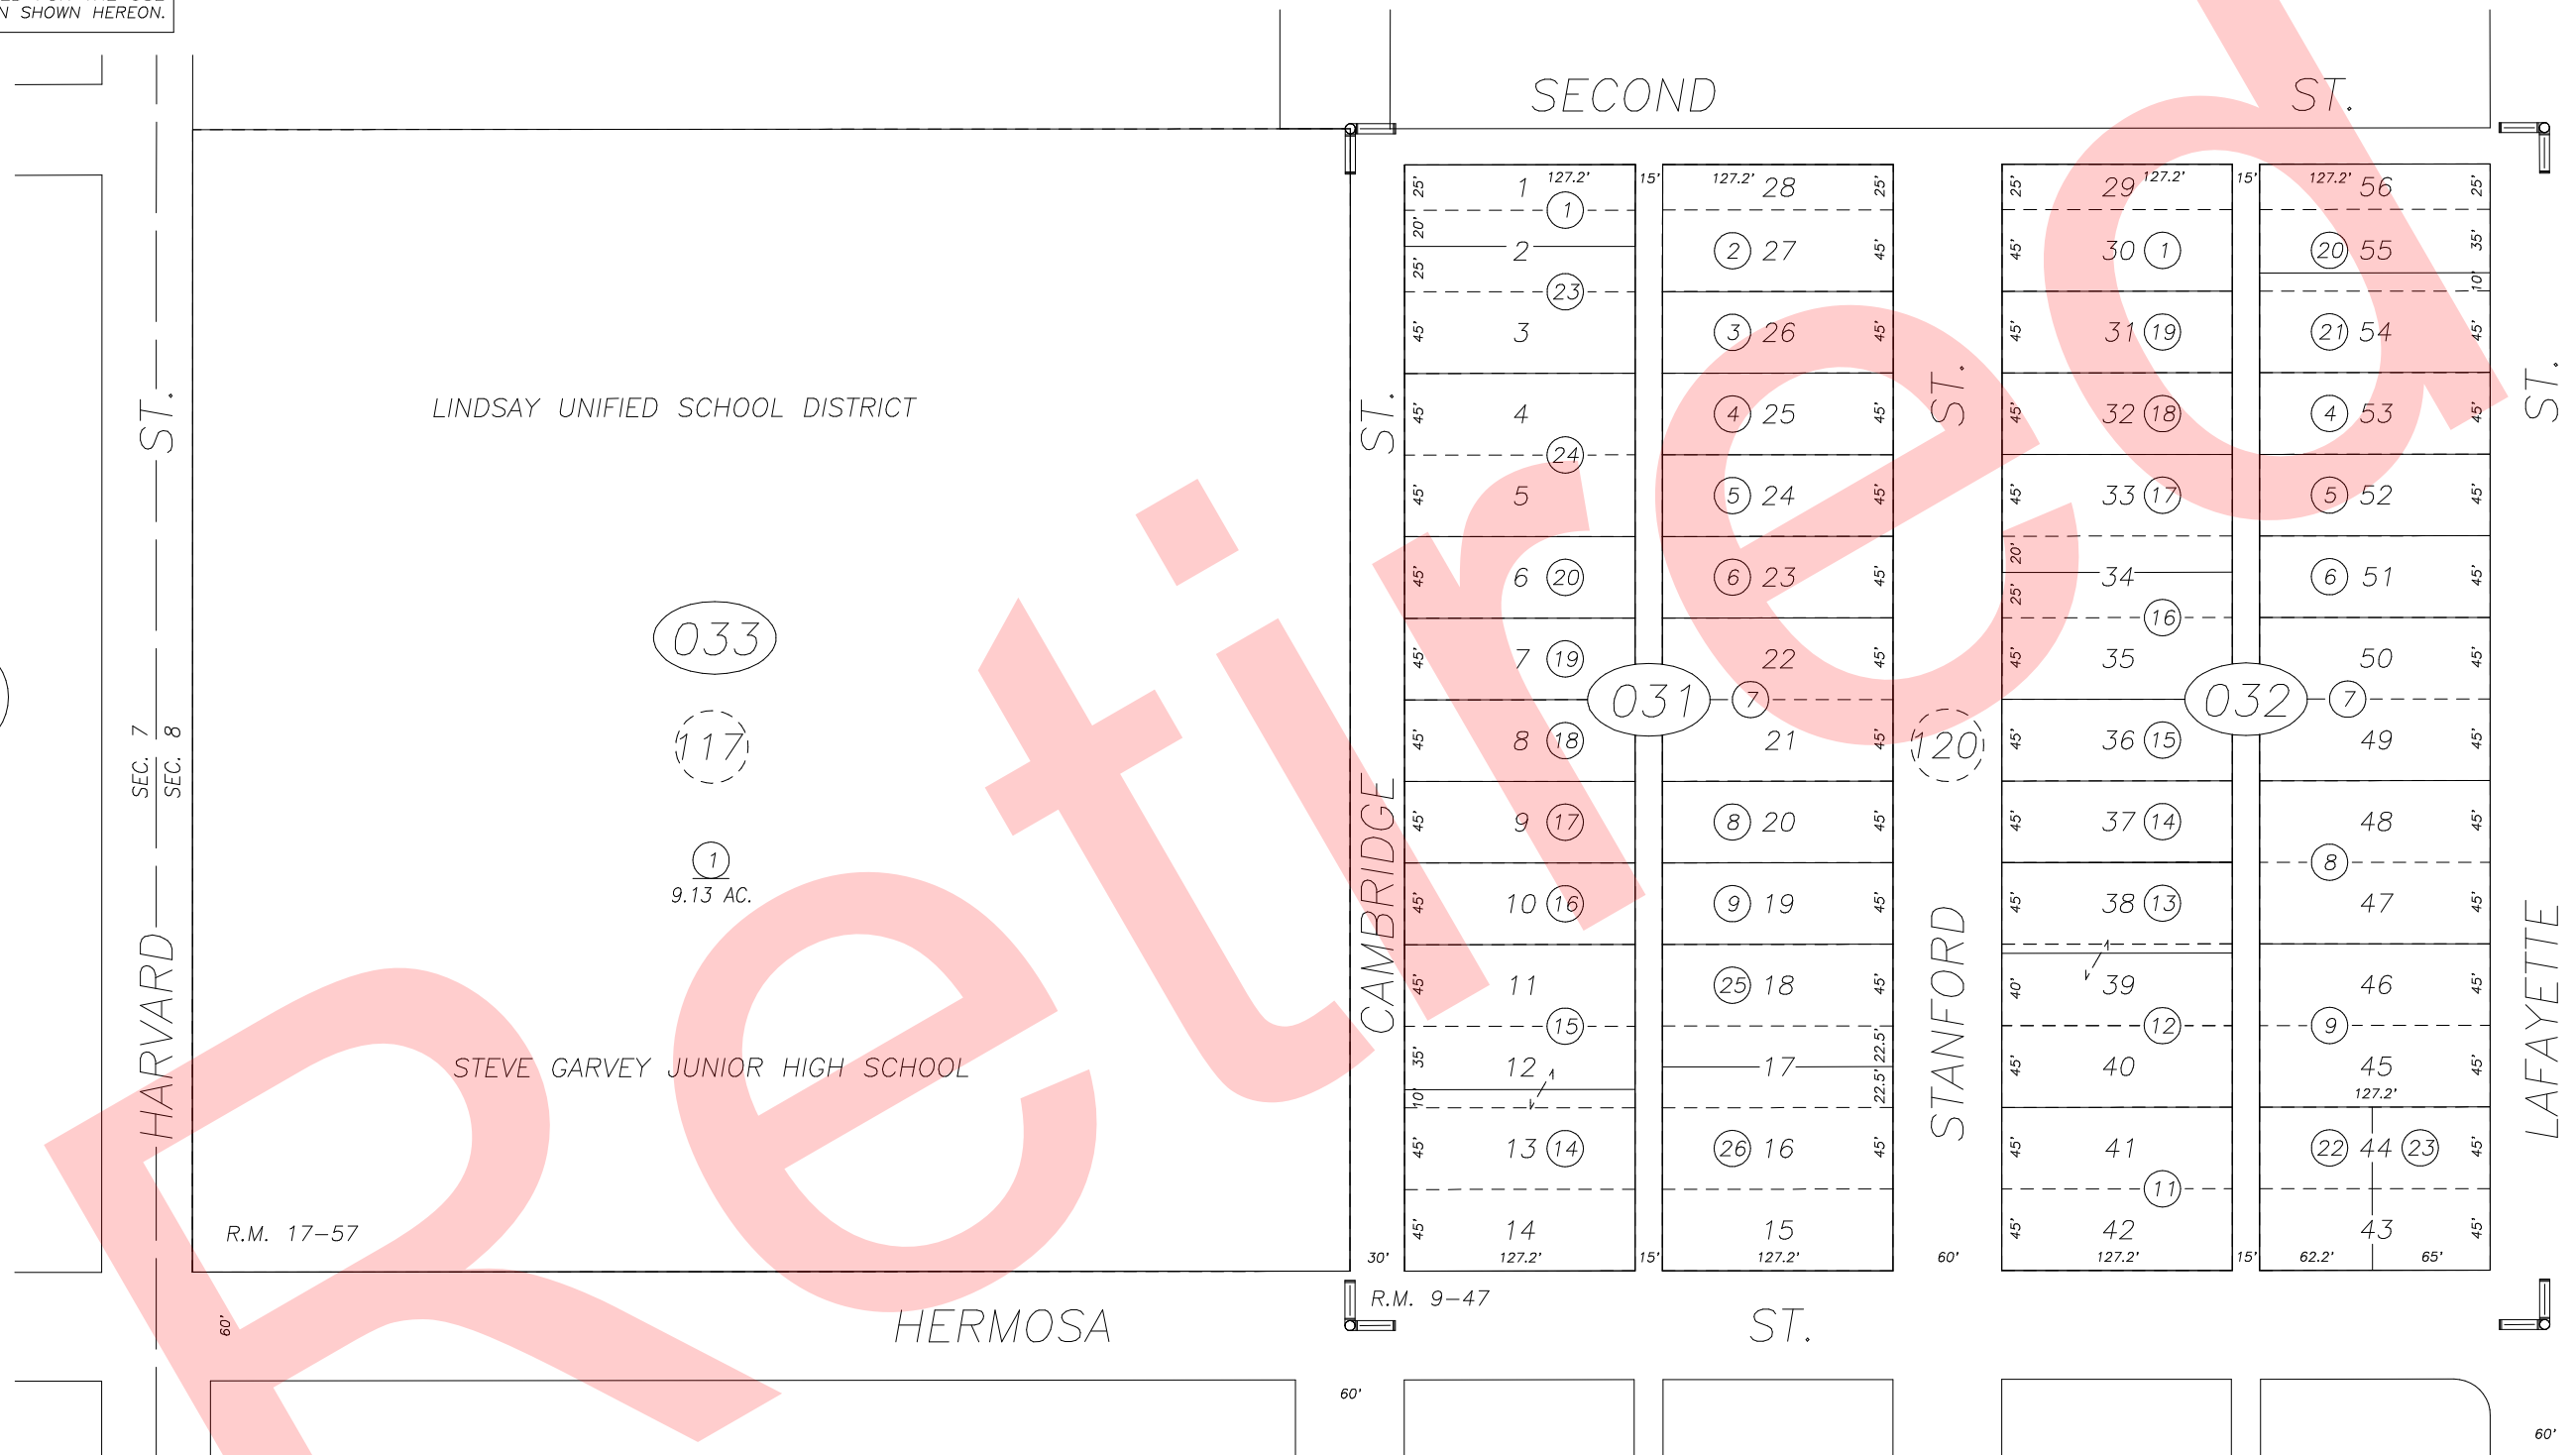

HERMOSA ADDITION, R.M. 9-47  
 TOWNSITE OF LINDSAY, R.M. 17-57 ( ) BLK. NO'S.

CITY OF LINDSAY  
 ASSESSOR'S MAPS BK. 206, PG. 03.  
 COUNTY OF TULARE, CALIF.

NOTE: Assessor's Block Numbers Shown in Ellipses  
 Assessor's Parcel Numbers Shown in Circles

00/01