


**DISCLAIMER**  
 THIS MAP WAS PREPARED FOR LOCAL PROPERTY ASSESSMENT PURPOSES ONLY AND THE PARCELS SHOWN HEREON MAY NOT COMPLY WITH STATE AND LOCAL SUBDIVISION ORDINANCES, AND NO LIABILITY IS ASSUMED FOR THE USE OF THE INFORMATION SHOWN HEREON.

S1/2 OF NW1/4 OF NW1/4 SEC.8, T.20S., R.27E., M.D.B.&M.

Tax Area Code 206-03  
 003-023

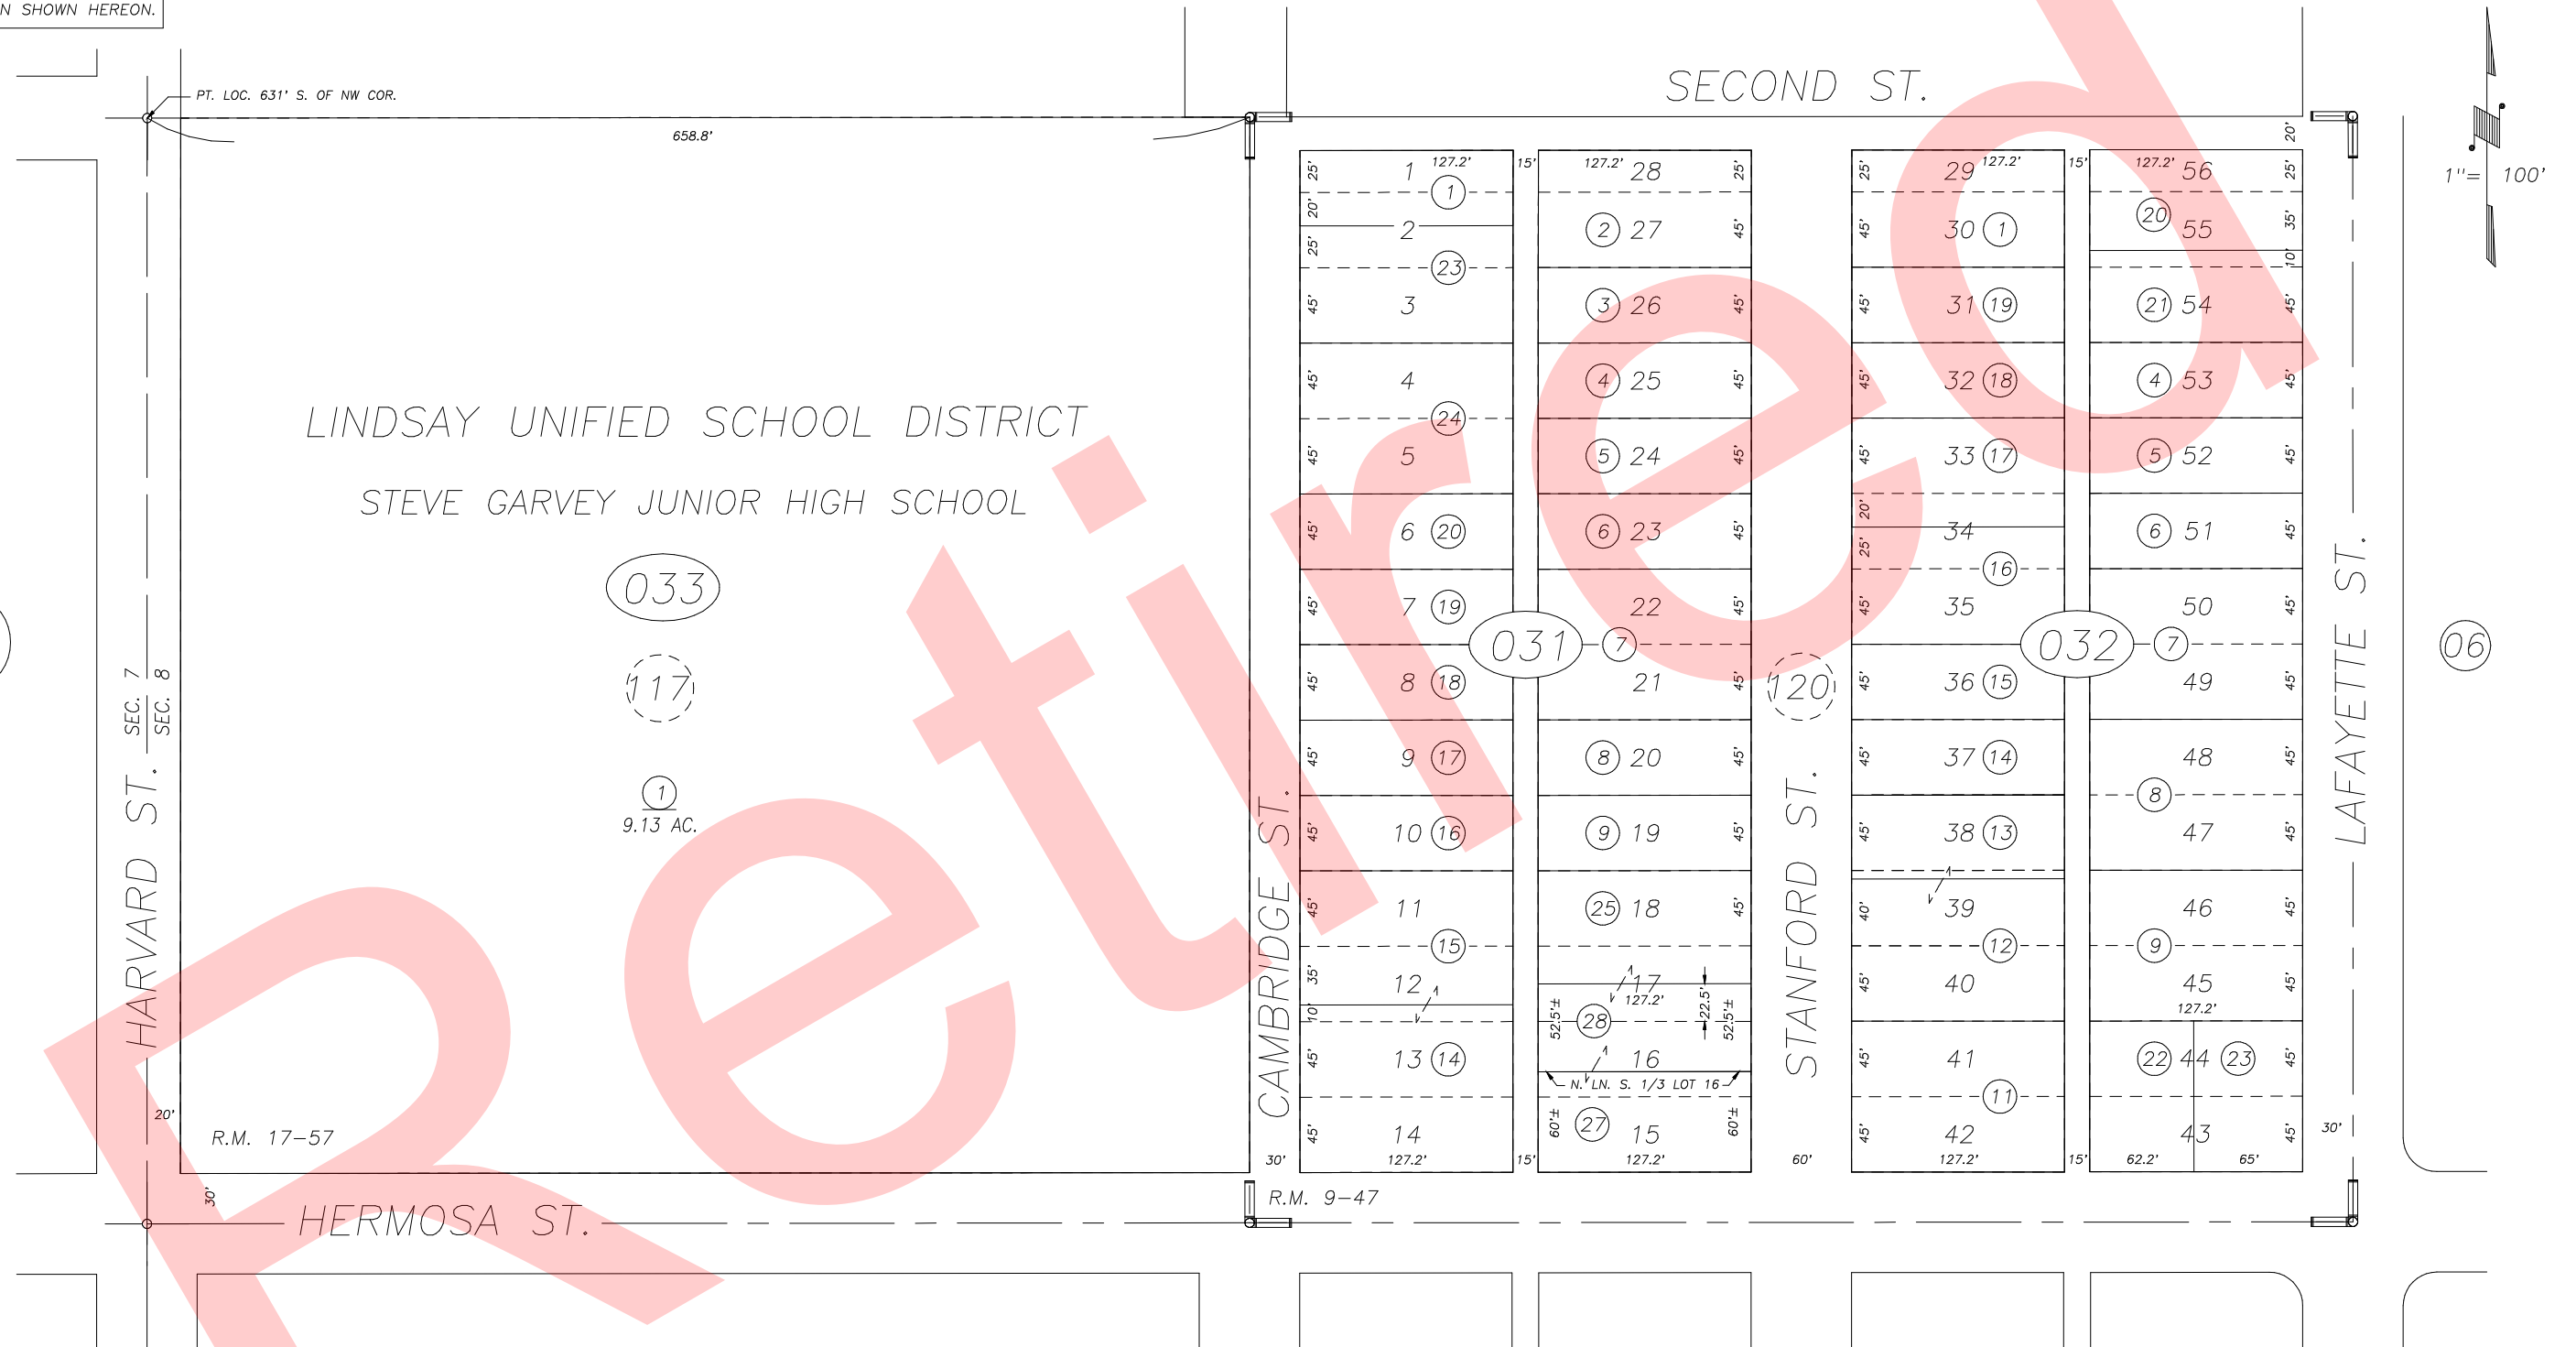

CITY OF LINDSAY  
 ASSESSOR'S MAPS BK. 206 , PG. 03  
 COUNTY OF TULARE, CALIFORNIA, U.S.A.

NOTE: Assessor's Parcel Numbers Shown in Circles 1 123  
 Assessor's Block Numbers Shown in Ellipses

2008-0066696	06/22/2010	KMS
REVISION	DATE	TECH