
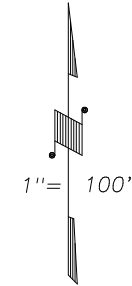


S1/2 OF NW1/4 OF NW1/4 SEC.8, T.20S., R.27E., M.D.B.&M.

Tax Area Code 206-03
003-023

DISCLAIMER
THIS MAP WAS PREPARED FOR LOCAL
PROPERTY ASSESSMENT PURPOSES ONLY
AND THE PARCELS SHOWN HEREON MAY
NOT COMPLY WITH STATE AND LOCAL
SUBDIVISION ORDINANCES, AND NO
LIABILITY IS ASSUMED FOR THE USE
OF THE INFORMATION SHOWN HEREON.
R & T CODE SEC. 327, 408.3, ETC.

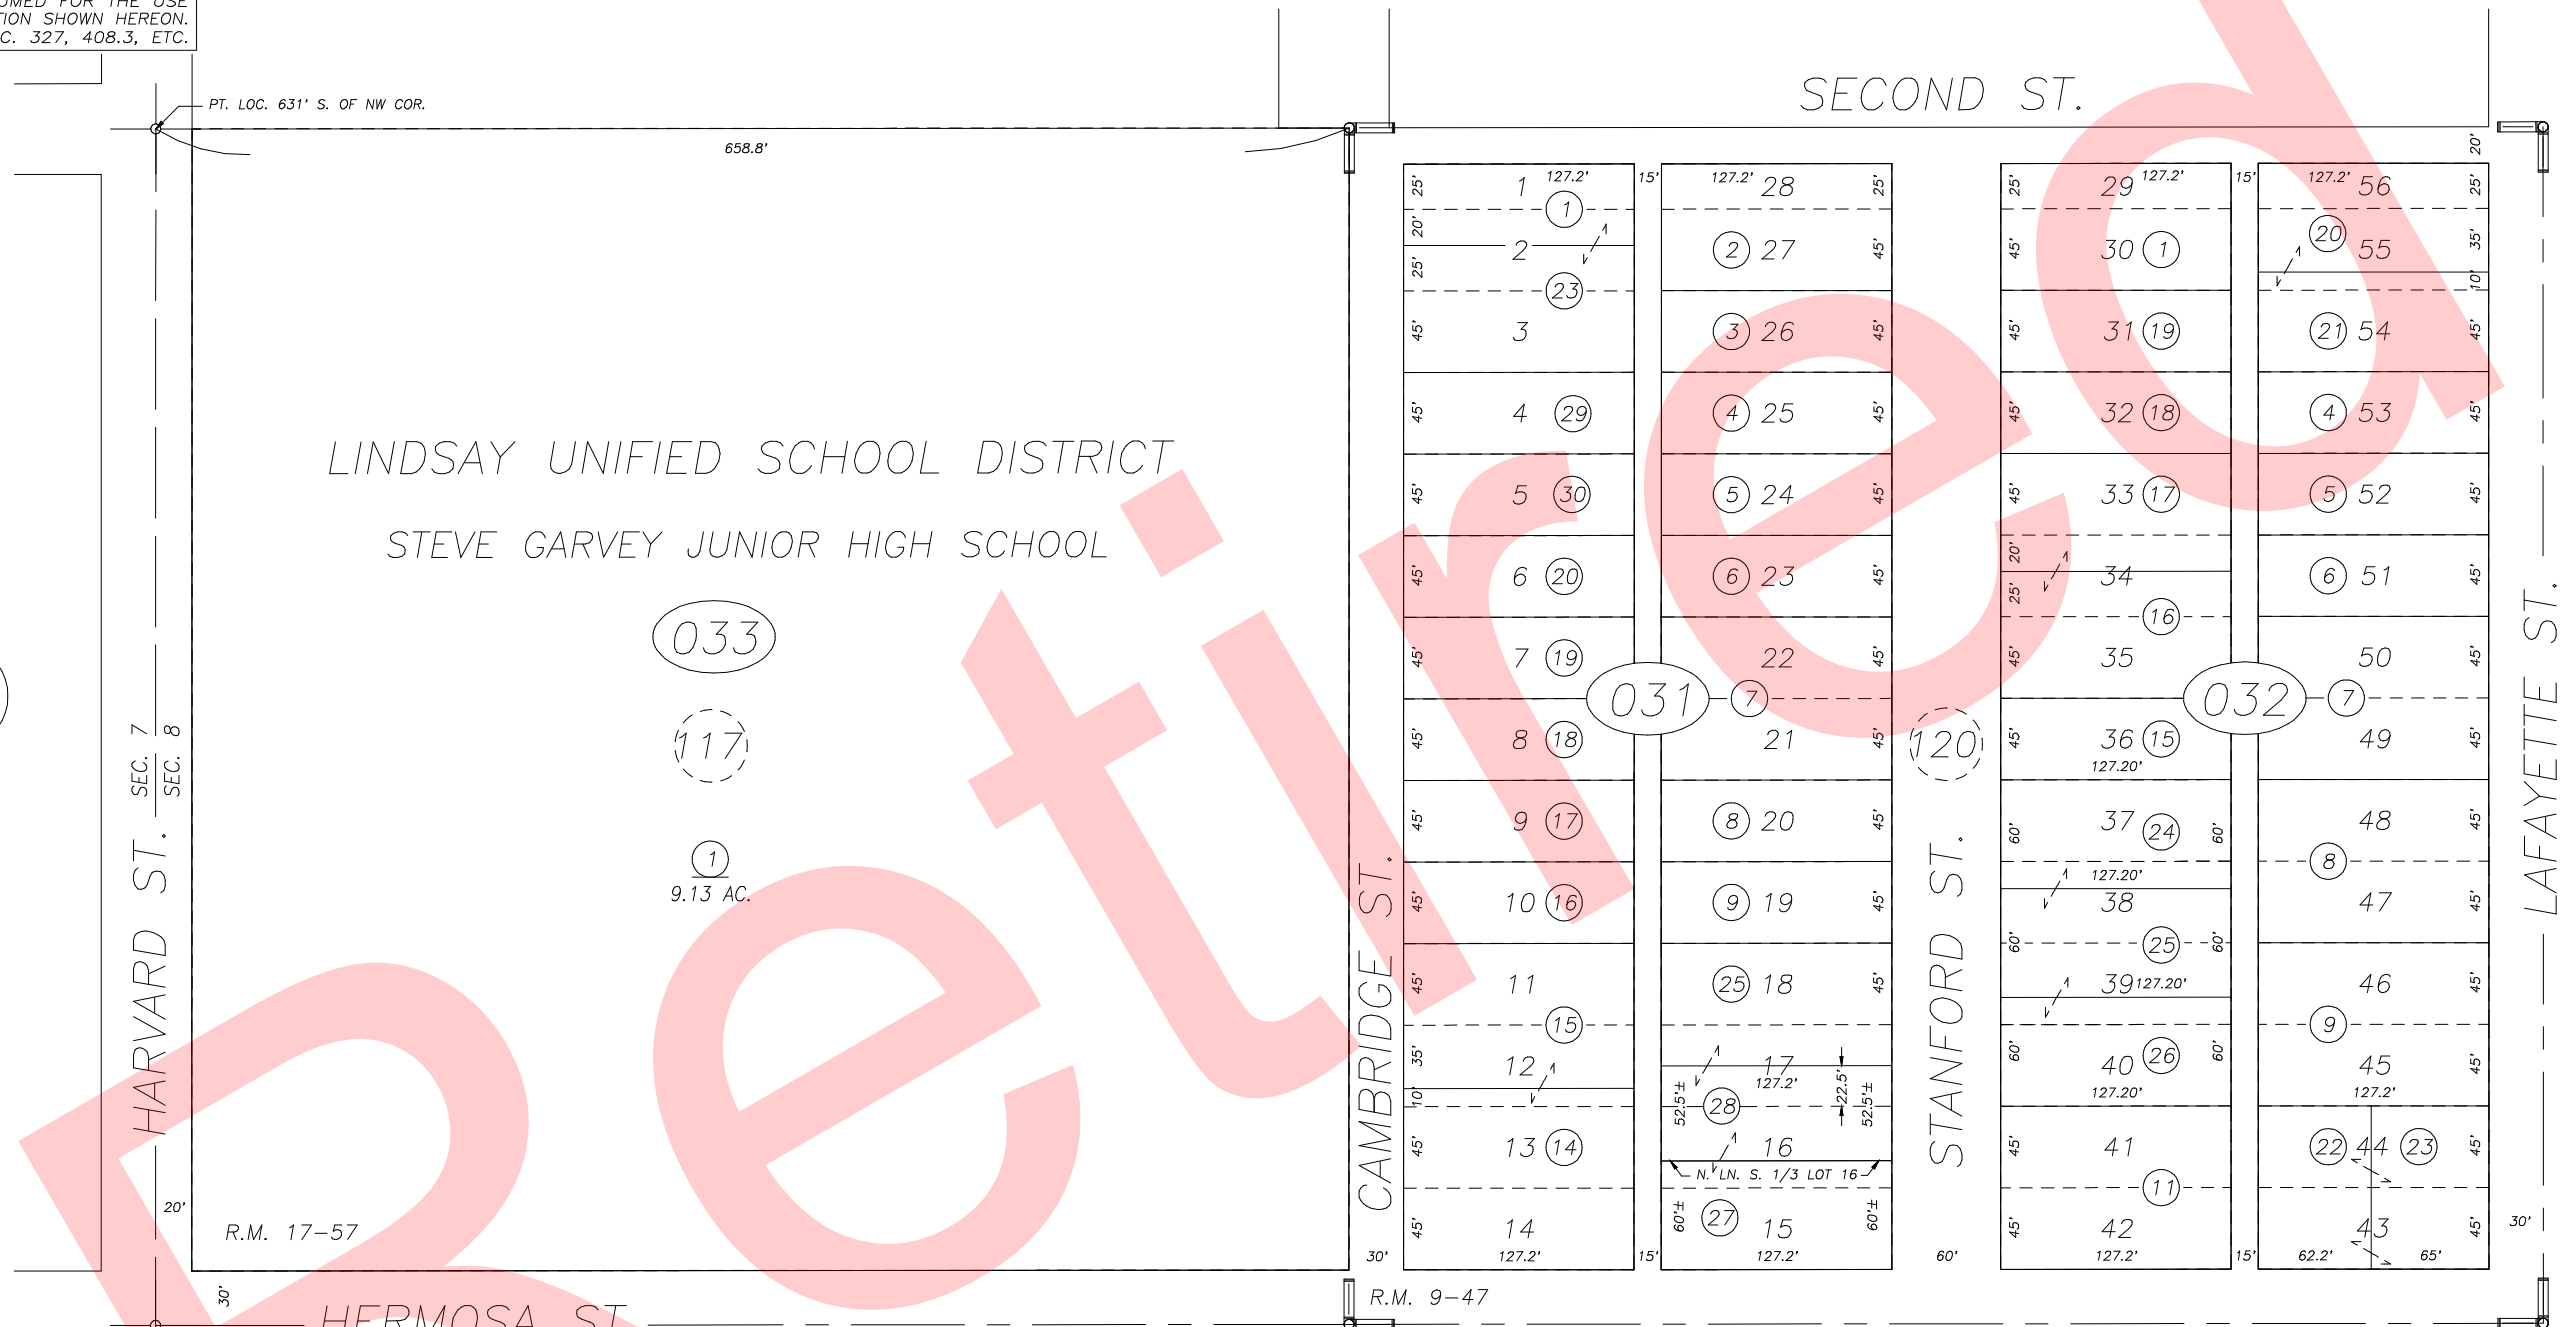

HERMOSA ADDITION, R.M. 9-47
POR. OFFICIAL MAP-CITY OF LINDSAY, R.M. 17-57() BLK. NO'S.)

CITY OF LINDSAY
ASSESSOR'S MAPS BK. 206 , PG. 03
COUNTY OF TULARE, CALIFORNIA, U.S.A.

NOTE: Assessor's Parcel Numbers Shown in Circles (1) (123)
Assessor's Block Numbers Shown in Ellipses (031) (032) (033) (117) (120)

2015-0050654	09/02/2015	ARL
REVISION	DATE	TECH