


DISCLAIMER
 THIS MAP WAS PREPARED FOR LOCAL PROPERTY ASSESSMENT PURPOSES ONLY AND THE PARCELS SHOWN HEREON MAY NOT COMPLY WITH STATE AND LOCAL SUBDIVISION ORDINANCES, AND NO LIABILITY IS ASSUMED FOR THE USE OF THE INFORMATION SHOWN HEREON.

POR. W 1/2 OF NW 1/4 SECTION 8, T.20S., R.27E., M.D.B. & M. Tax Area Code 206-04
 3-000

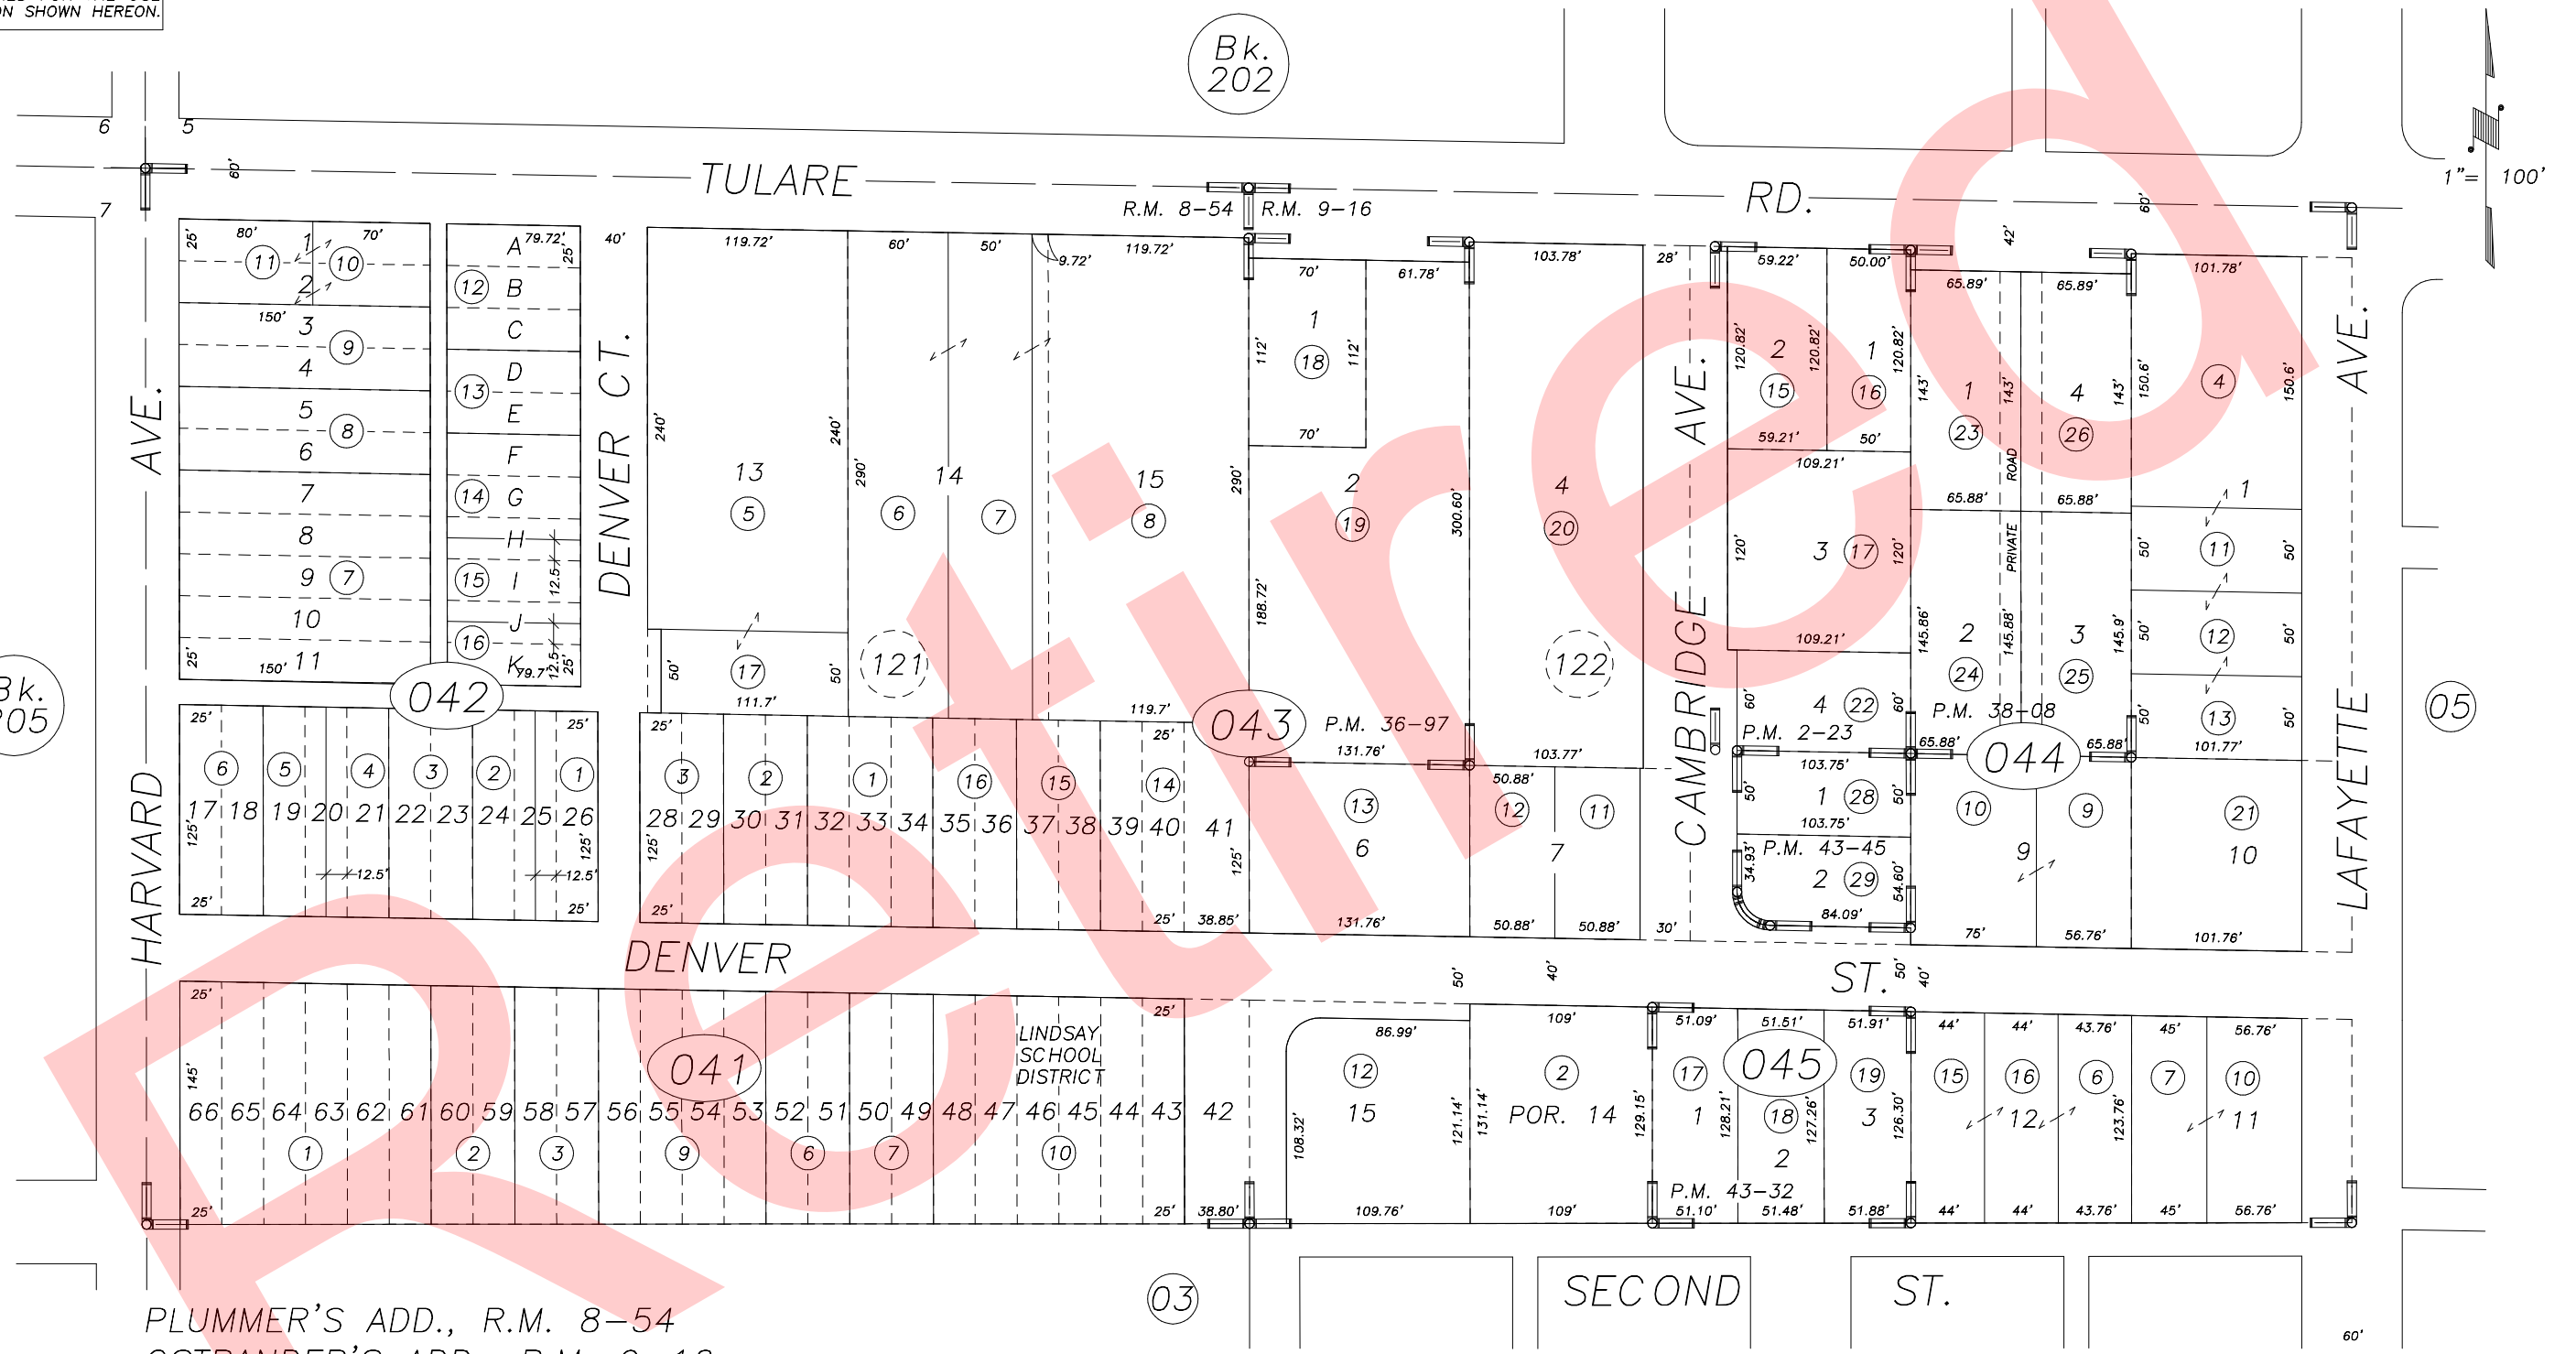

P.M. 43-45	3/6/96	KPT
REVISION	DATE	BY

PLUMMER'S ADD., R.M. 8-54
 OSTRANDER'S ADD., R.M. 9-16
 TOWNSITE OF LINDSAY, R.M. 17-57(⊙) BLK. NOS.) PARCEL MAP 4241, P.M. 43-45
 PARCEL MAP 123, P.M. 2-23
 PARCEL MAP 3594, P.M. 36-97
 PARCEL MAP 3705, P.M. 38-08
 PARCEL MAP 4228, P.M. 43-32

CITY OF LINDSAY
 ASSESSOR'S MAPS BK. 206 , PG. 04 .
 COUNTY OF TULARE, CALIF.

NOTE: Assessor's Block Numbers Shown in Ellipses
 Assessor's Parcel Numbers Shown in Circles