


3-000
3-009
108-003
108-007
3-021

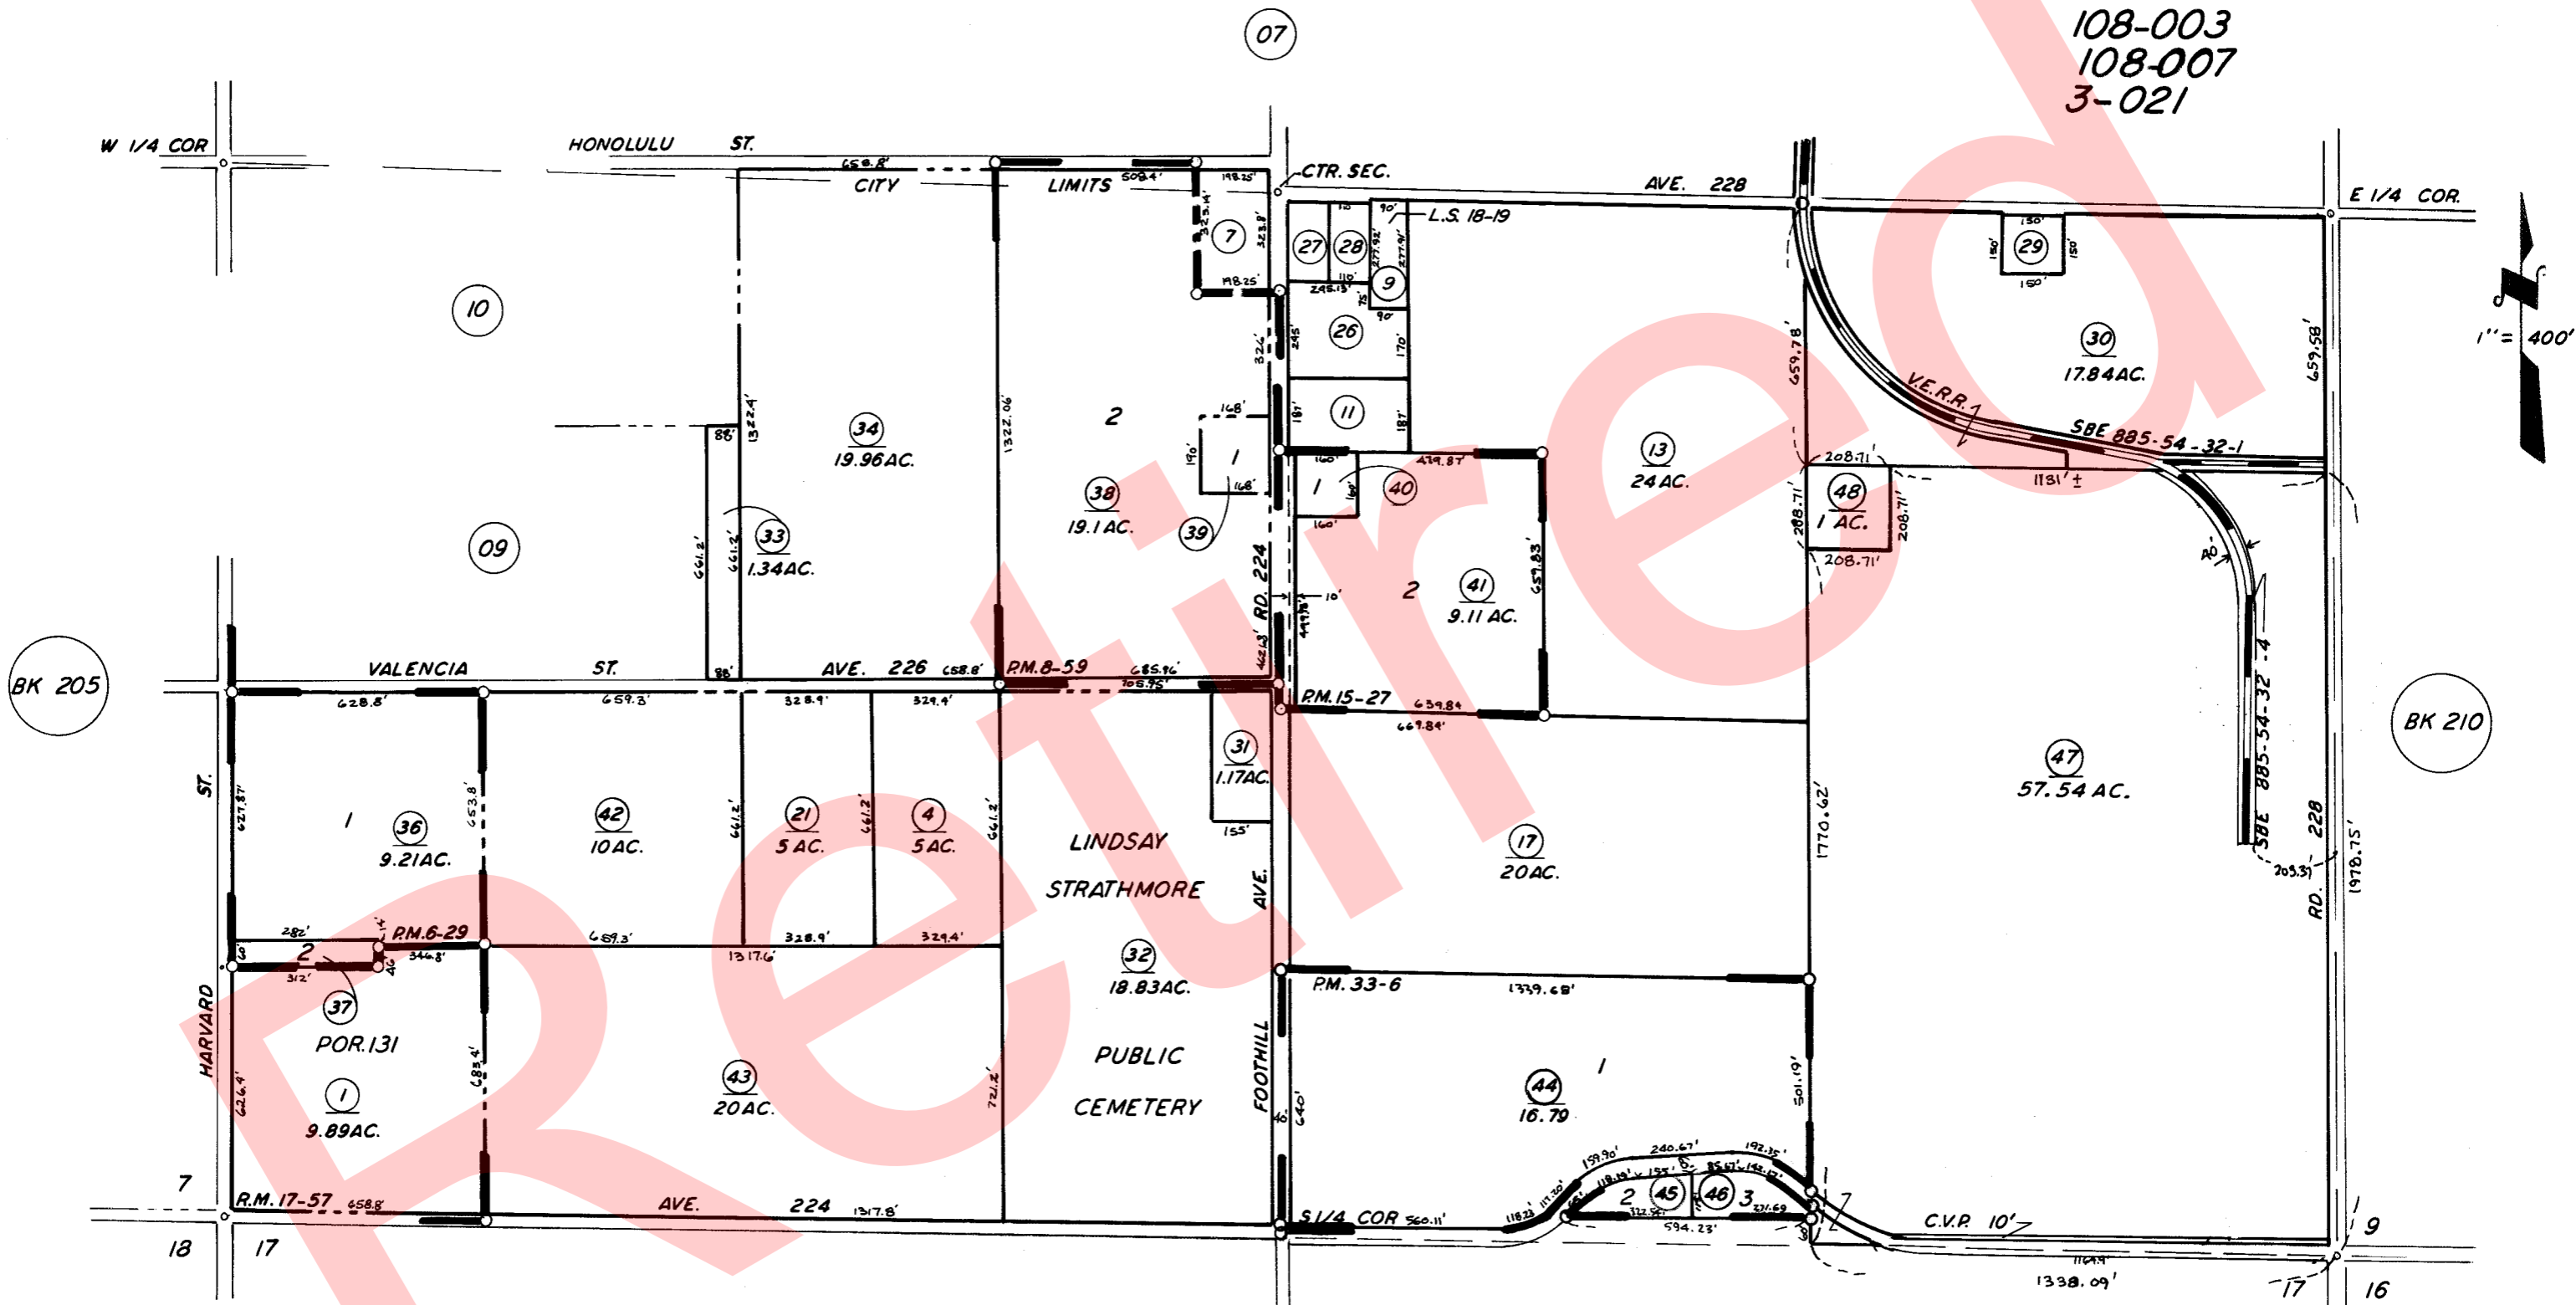

BK 205

BK 210

BK 208

POR. TOWNSITE OF LINDSAY
 PARCEL MAP 529,
 PARCEL MAP 759,
 PARCEL MAP 1426,
 PARCEL MAP 3205,
 L. S. I. D. SURVEY
 RECORD OF SURVEY,

R.M. 17-57
 P.M. 6-29
 P.M. 8-59
 P.M. 15-27
 P.M. 33-6
 V. 4633 P. 414 O.R.
 L.S. 18-19

CITY OF LINDSAY
 ASSESSOR'S MAPS BK. 206 PG. 08
 COUNTY OF TULARE, CALIF.

NOTE - ASSESSOR'S BLOCK NUMBERS SHOWN IN ELLIPSES
 ASSESSOR'S PARCEL NUMBERS SHOWN IN CIRCLES