


S1/2 SEC.8 T.20S., R.27E., M.D.B.&M.

Tax Area Codes 206-08
 003-000 108-003
 003-009 108-007
 003-021

DISCLAIMER
 THIS MAP WAS PREPARED FOR LOCAL PROPERTY ASSESSMENT PURPOSES ONLY AND THE PARCELS SHOWN HEREON MAY NOT COMPLY WITH STATE AND LOCAL SUBDIVISION ORDINANCES, AND NO LIABILITY IS ASSUMED FOR THE USE OF THE INFORMATION SHOWN HEREON.

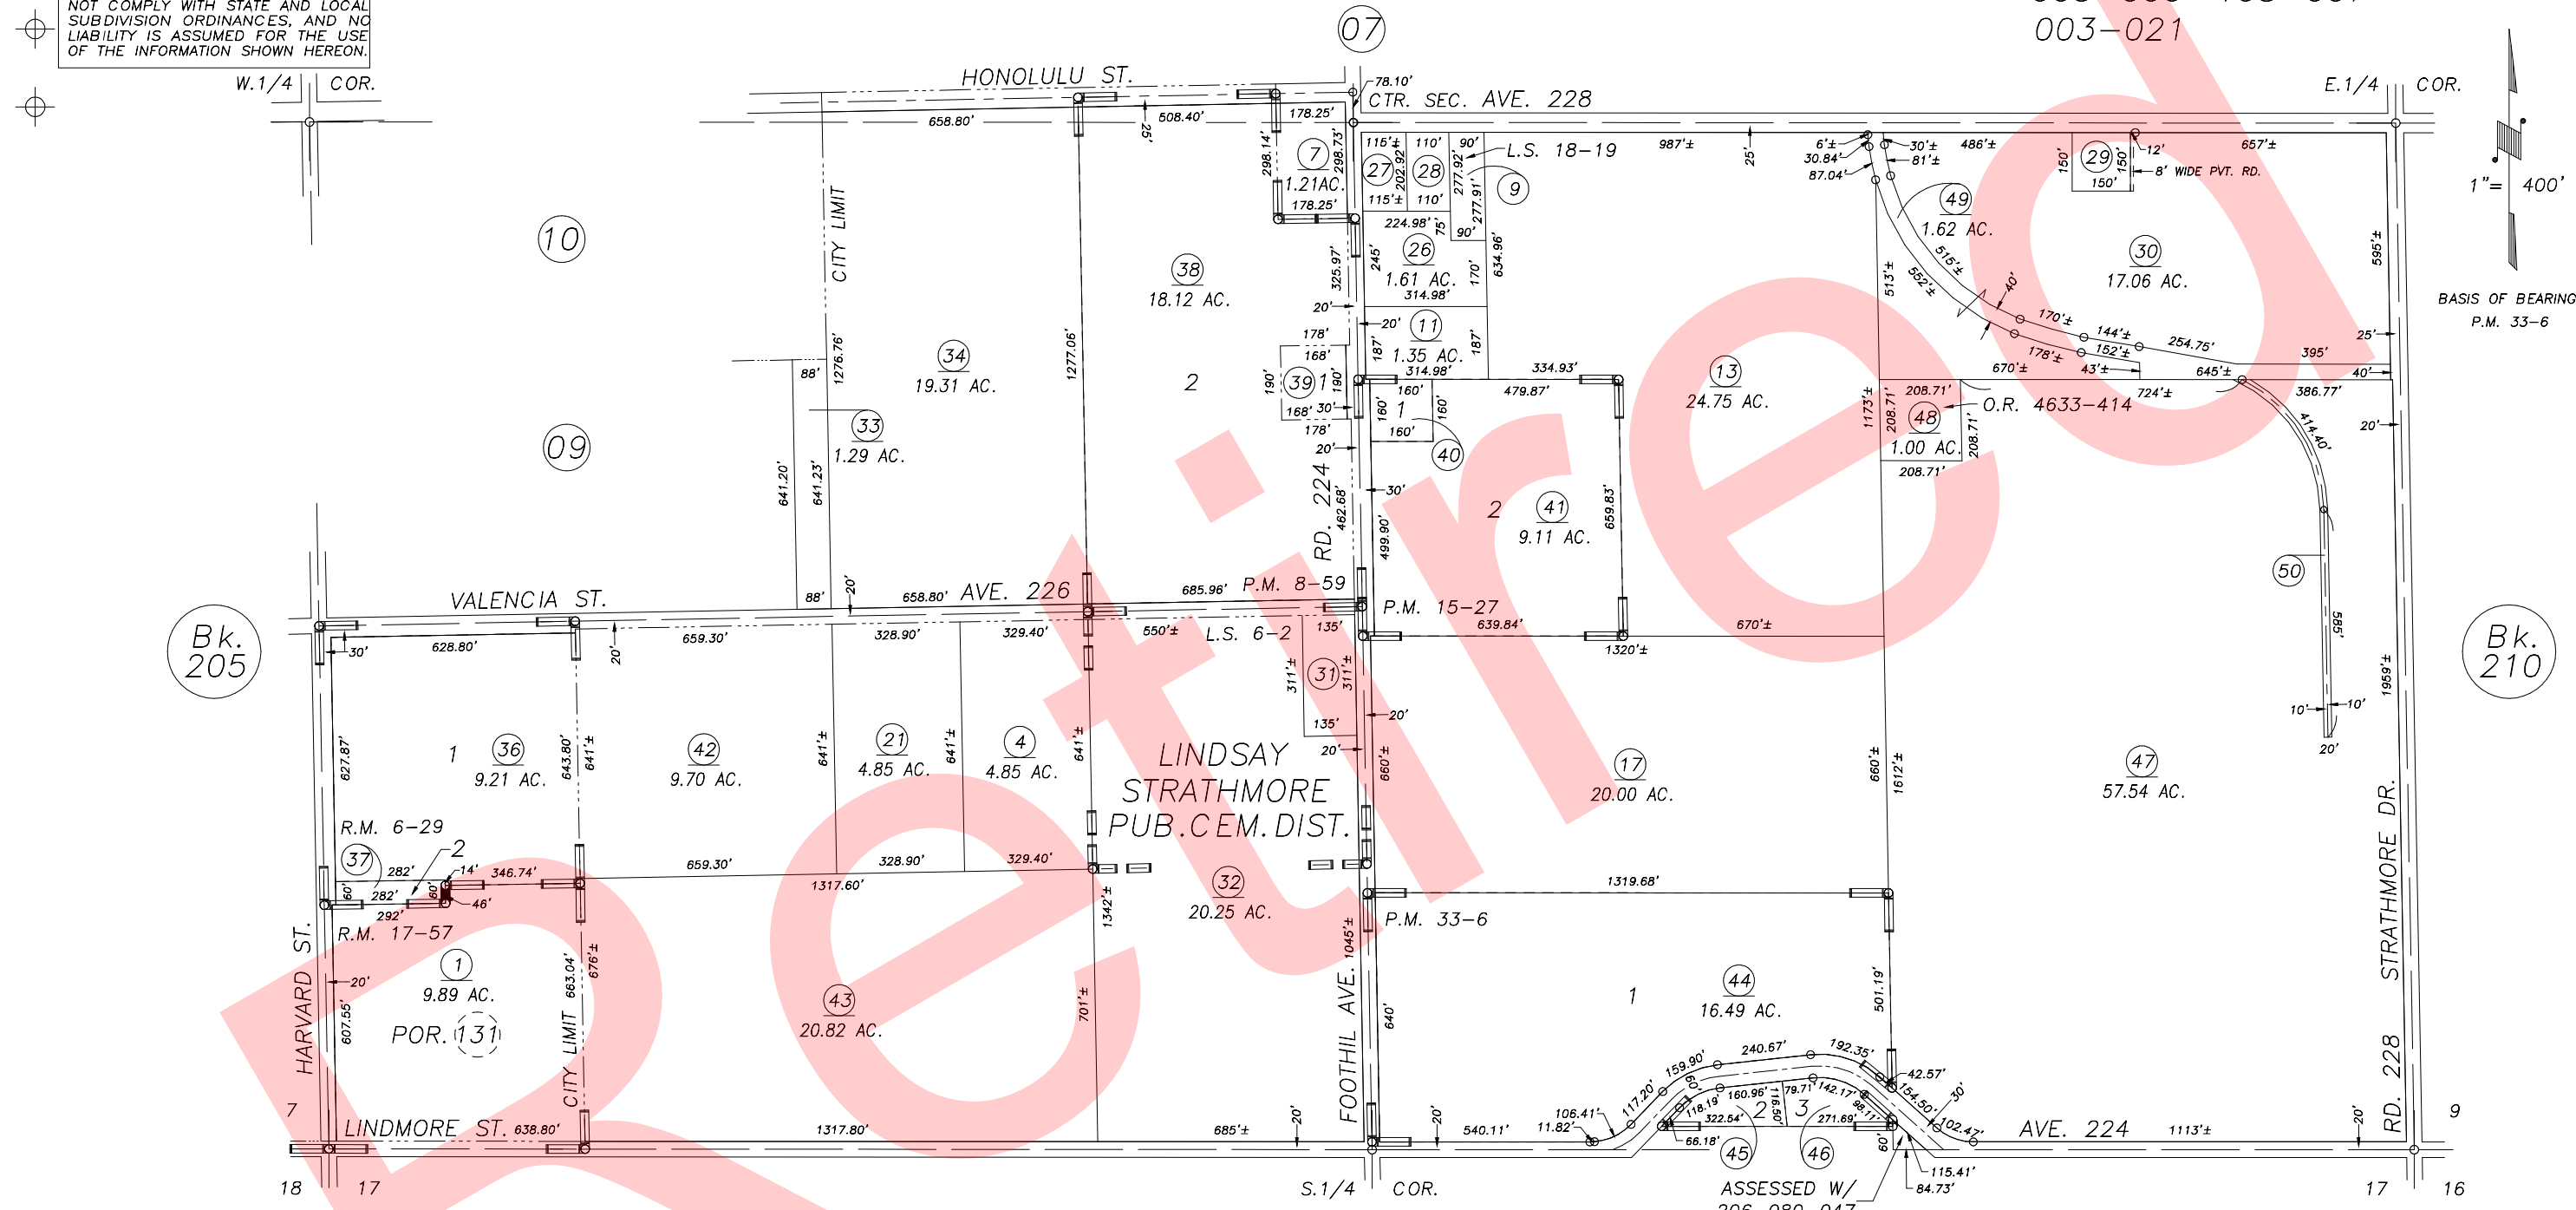

POR. OFFICIAL MAP-CITY OF LINDSAY, R.M. 17-57 () BLK. NO'S.)
 PARCEL MAP NO. 529, P.M. 6-29
 PARCEL MAP NO. 759, P.M. 8-59
 PARCEL MAP NO. 1426, P.M. 15-27
 PARCEL MAP NO. 3205, P.M. 33-6
 L.S.I.D. MAP OF SURVEY, O.R. 4633-414
 RECORD OF SURVEY, L.S. 18-19

CITY OF LINDSAY
 ASSESSOR'S MAPS BK.206 , PG.08
 COUNTY OF TULARE, CALIFORNIA, U.S.A.

NOTE: Assessor's Parcel Numbers Shown in Circles ()
 Assessor's Block Numbers Shown in Ellipses ()

123	1994-0043149	10/17/2003	SU
	REVISION	DATE	TECH