

DISCLAIMER

THIS MAP WAS PREPARED FOR LOCAL PROPERTY ASSESSMENT PURPOSES ONLY. THE PARCELS SHOWN HEREON MAY NOT COMPLY WITH STATE AND LOCAL SUBDIVISION ORDINANCES. NO LIABILITY IS ASSUMED FOR THE USE OF THE INFORMATION HEREON.

REVISED: 07/11/2006
REASON: TRAC CHANGE
CAD TECH: PHN


POR. SE 1/4 OF NW 1/4 SEC. 8, T.20S., R.27E., M. D. B.&M.

TAX CODE AREA **206-11**

003-012

003-023

108-011

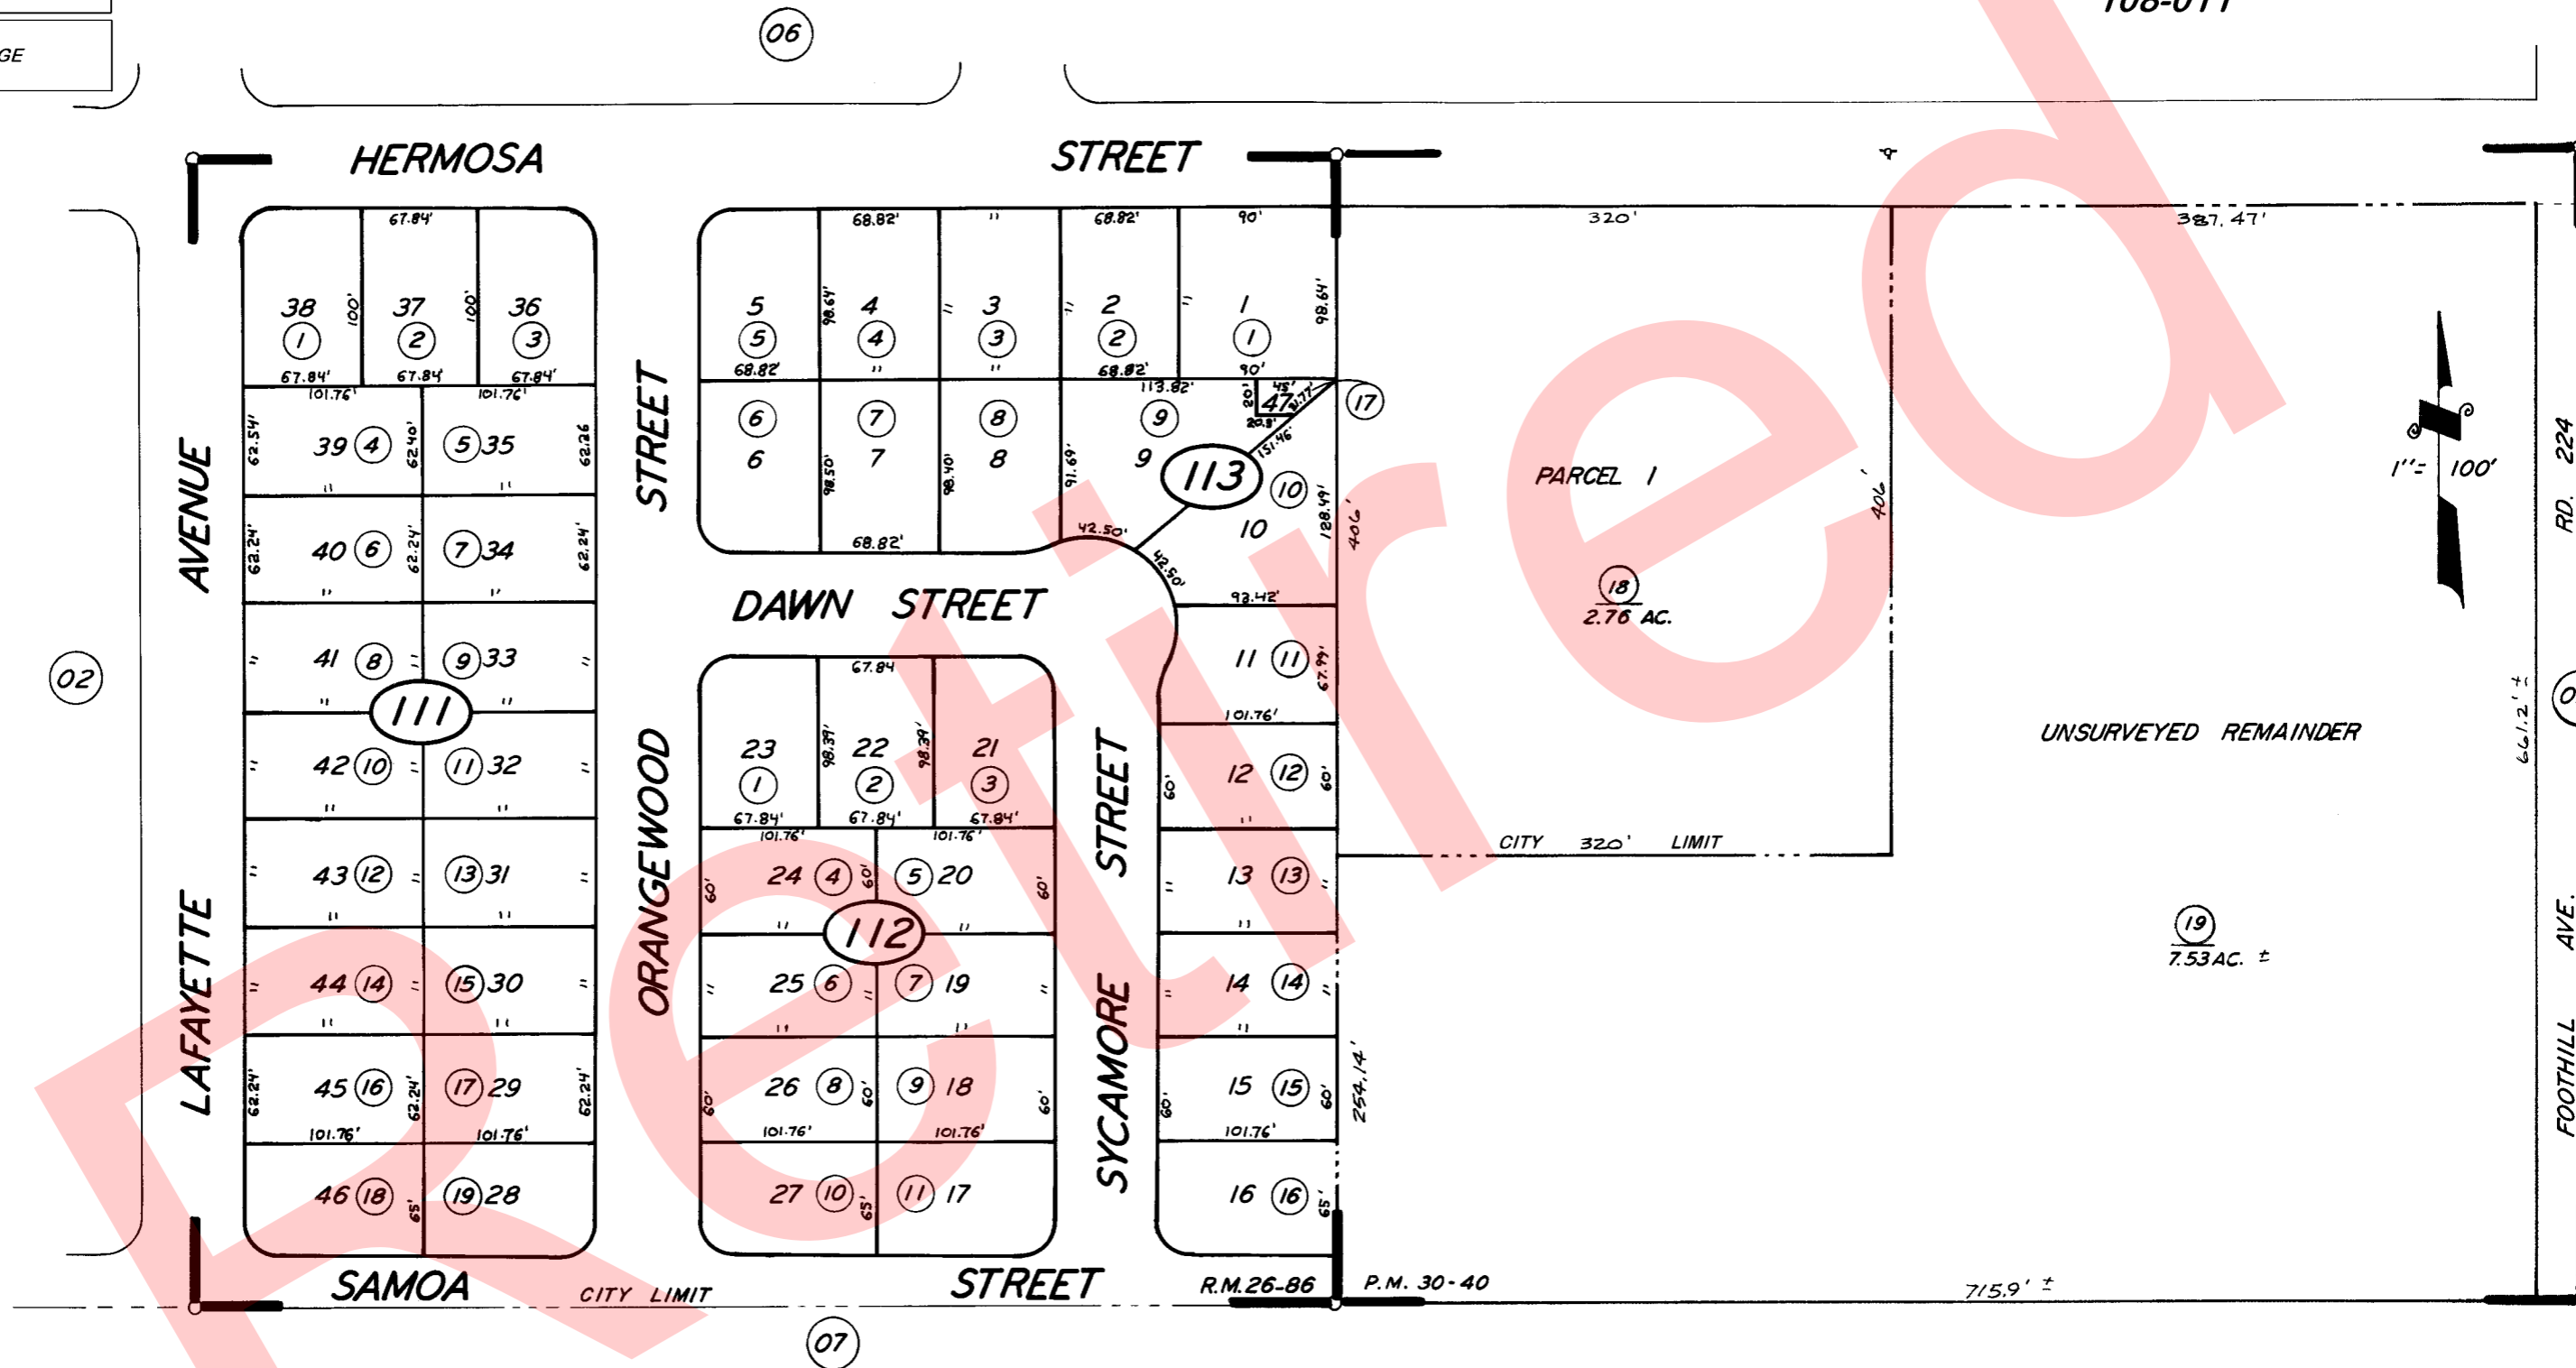

GLENHAVEN PARK R.M. 26-86
PARCEL MAP 2939, P.M. 30-40

VICINITY OF LINDSAY
ASSESSOR'S MAPS BK. 206, PG. 11
COUNTY OF TULARE, CALIF.

NOTE—ASSESSOR'S BLOCK NUMBERS SHOWN IN ELIPSES
ASSESSOR'S PARCEL NUMBERS SHOWN IN CIRCLES