
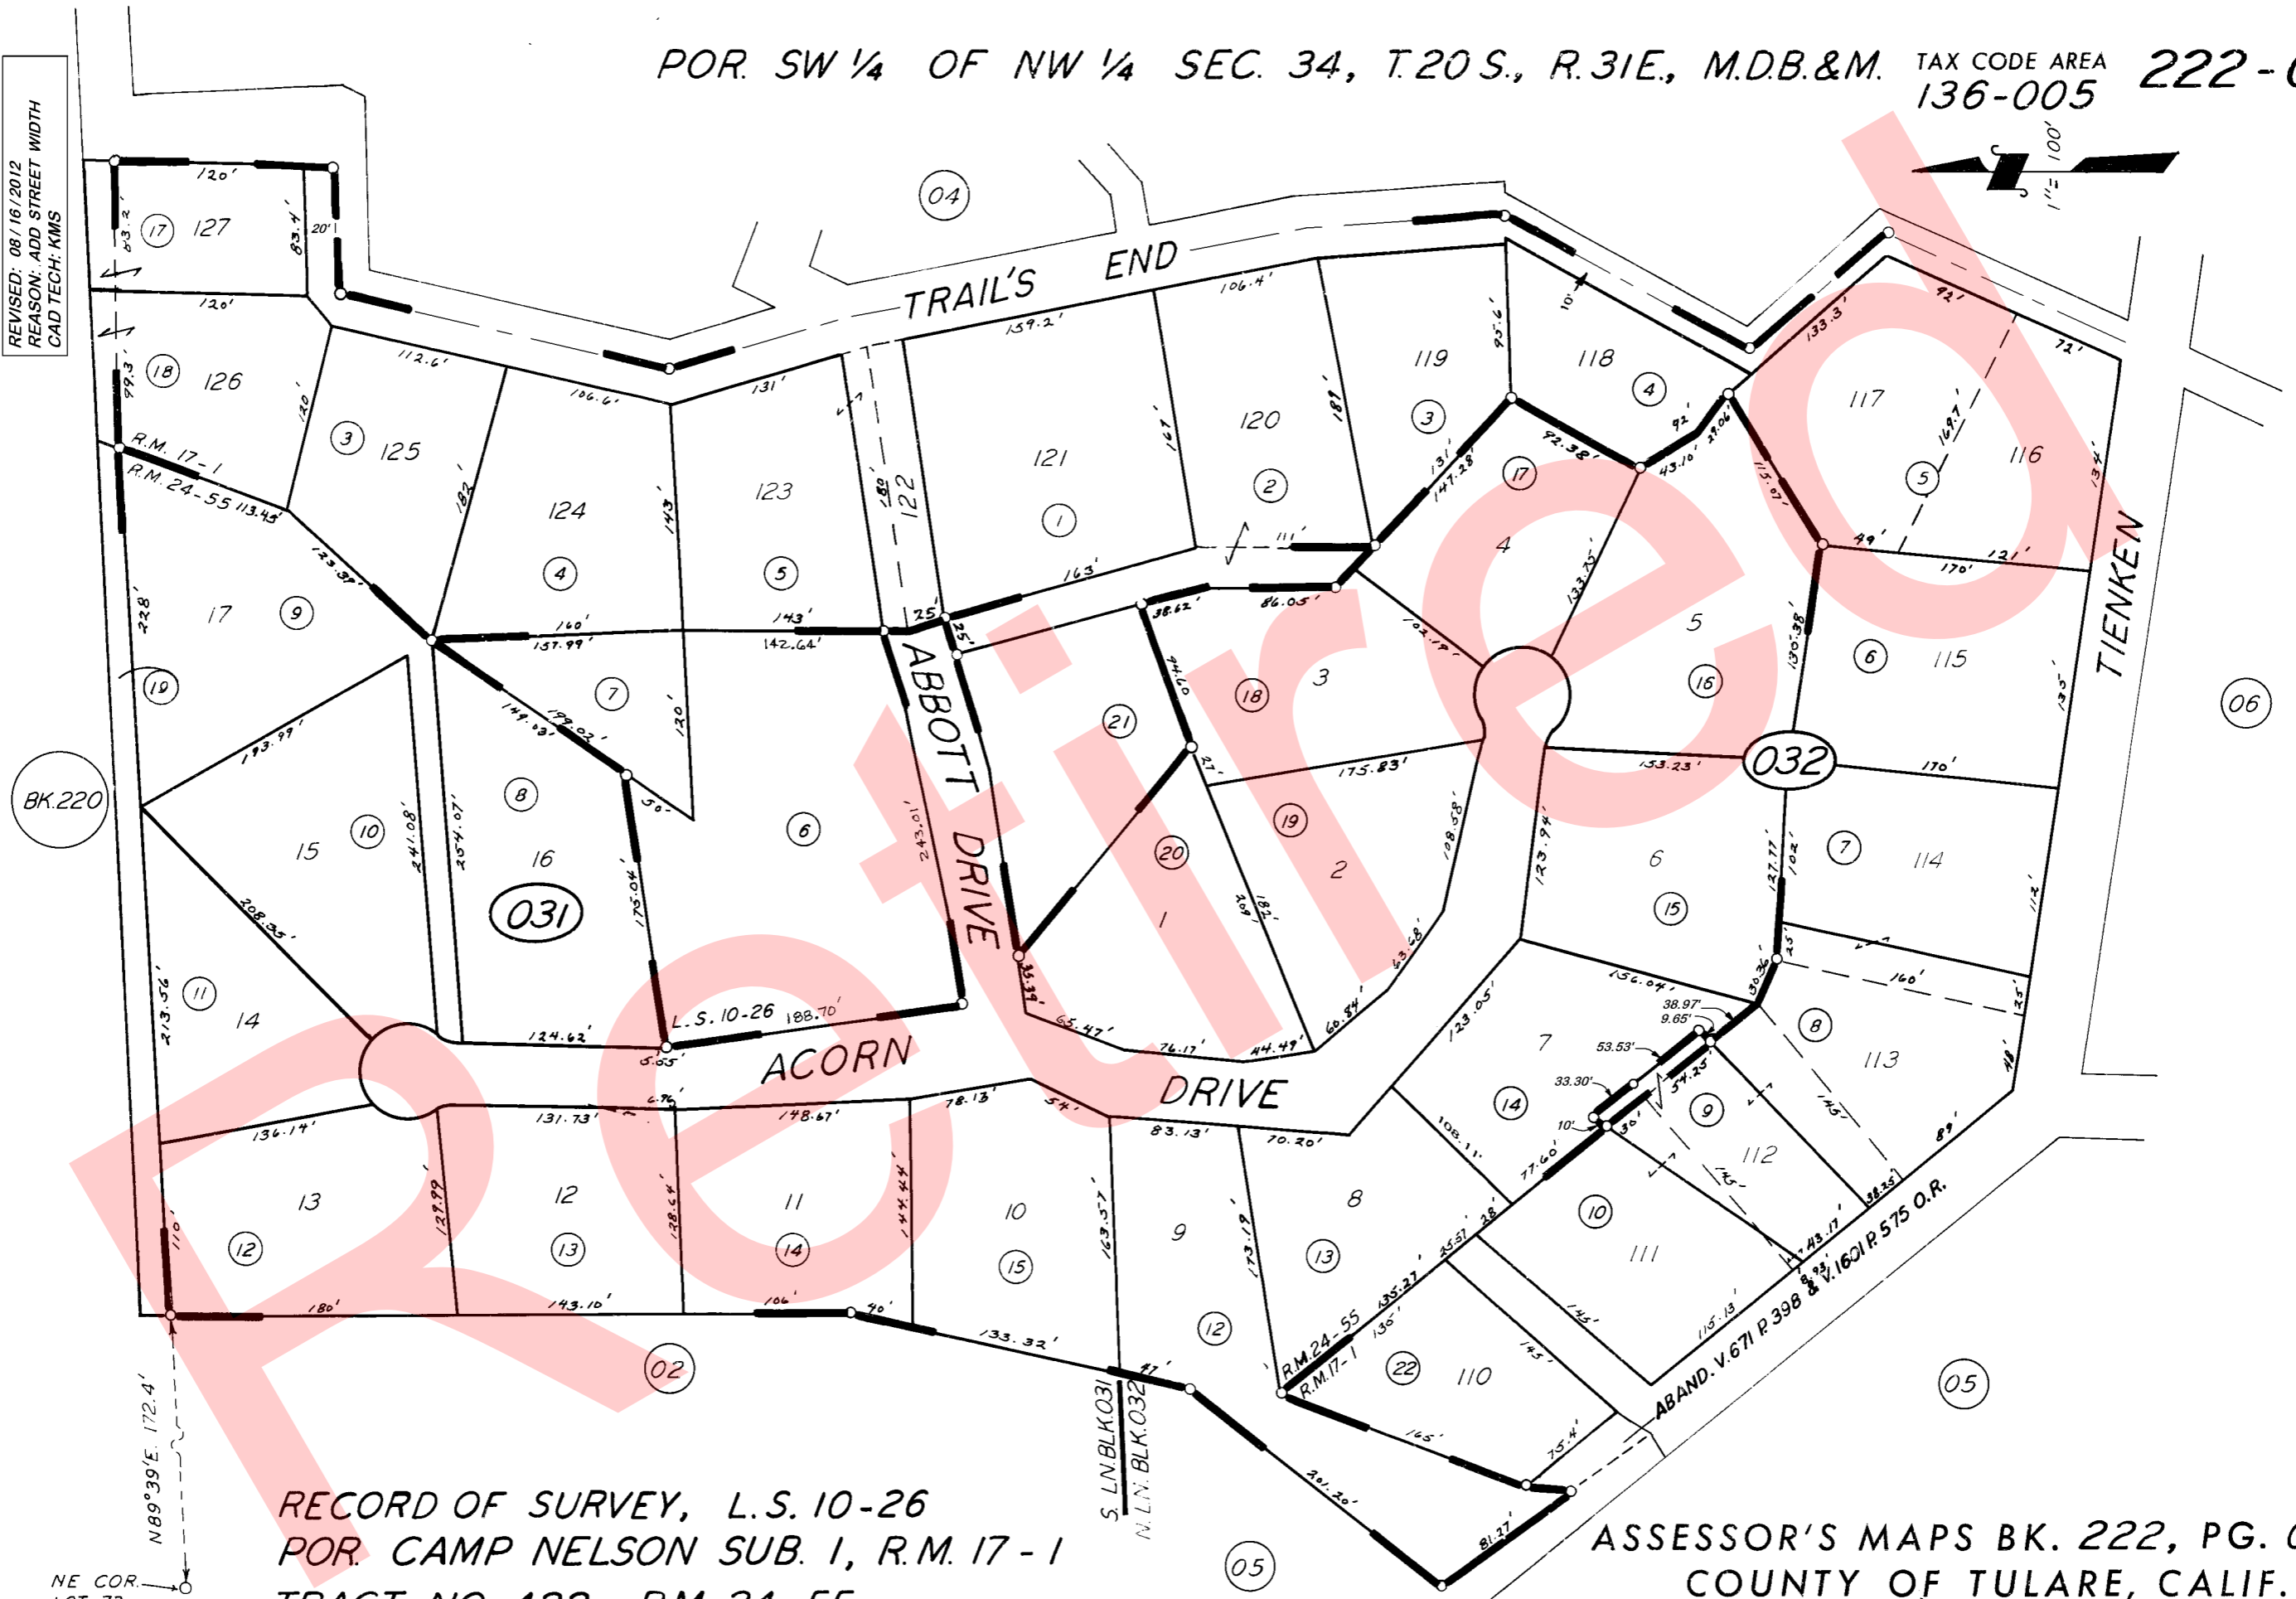


**DISCLAIMER**  
 THIS MAP WAS PREPARED FOR LOCAL PROPERTY ASSESSMENT PURPOSES ONLY. THE PARCELS SHOWN HEREON MAY NOT COMPLY WITH STATE AND LOCAL SUBDIVISION ORDINANCES. NO LIABILITY IS ASSUMED FOR THE USE OF THE INFORMATION HEREON.

REVISED: 08/16/2012  
 REASON: ADD STREET WIDTH  
 CAD TECH: KMS

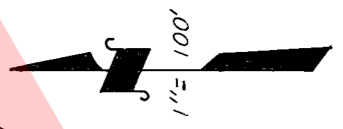

RECORD OF SURVEY, L.S. 10-26  
 POR. CAMP NELSON SUB. 1, R.M. 17-1  
 TRACT NO. 422, R.M. 24-55

ASSESSOR'S MAPS BK. 222, PG. 03.  
 COUNTY OF TULARE, CALIF.

NOTE — ASSESSOR'S BLOCK NUMBERS SHOWN IN ELLIPSES  
 ASSESSOR'S PARCEL NUMBERS SHOWN IN CIRCLES



NE COR. LOT 73