
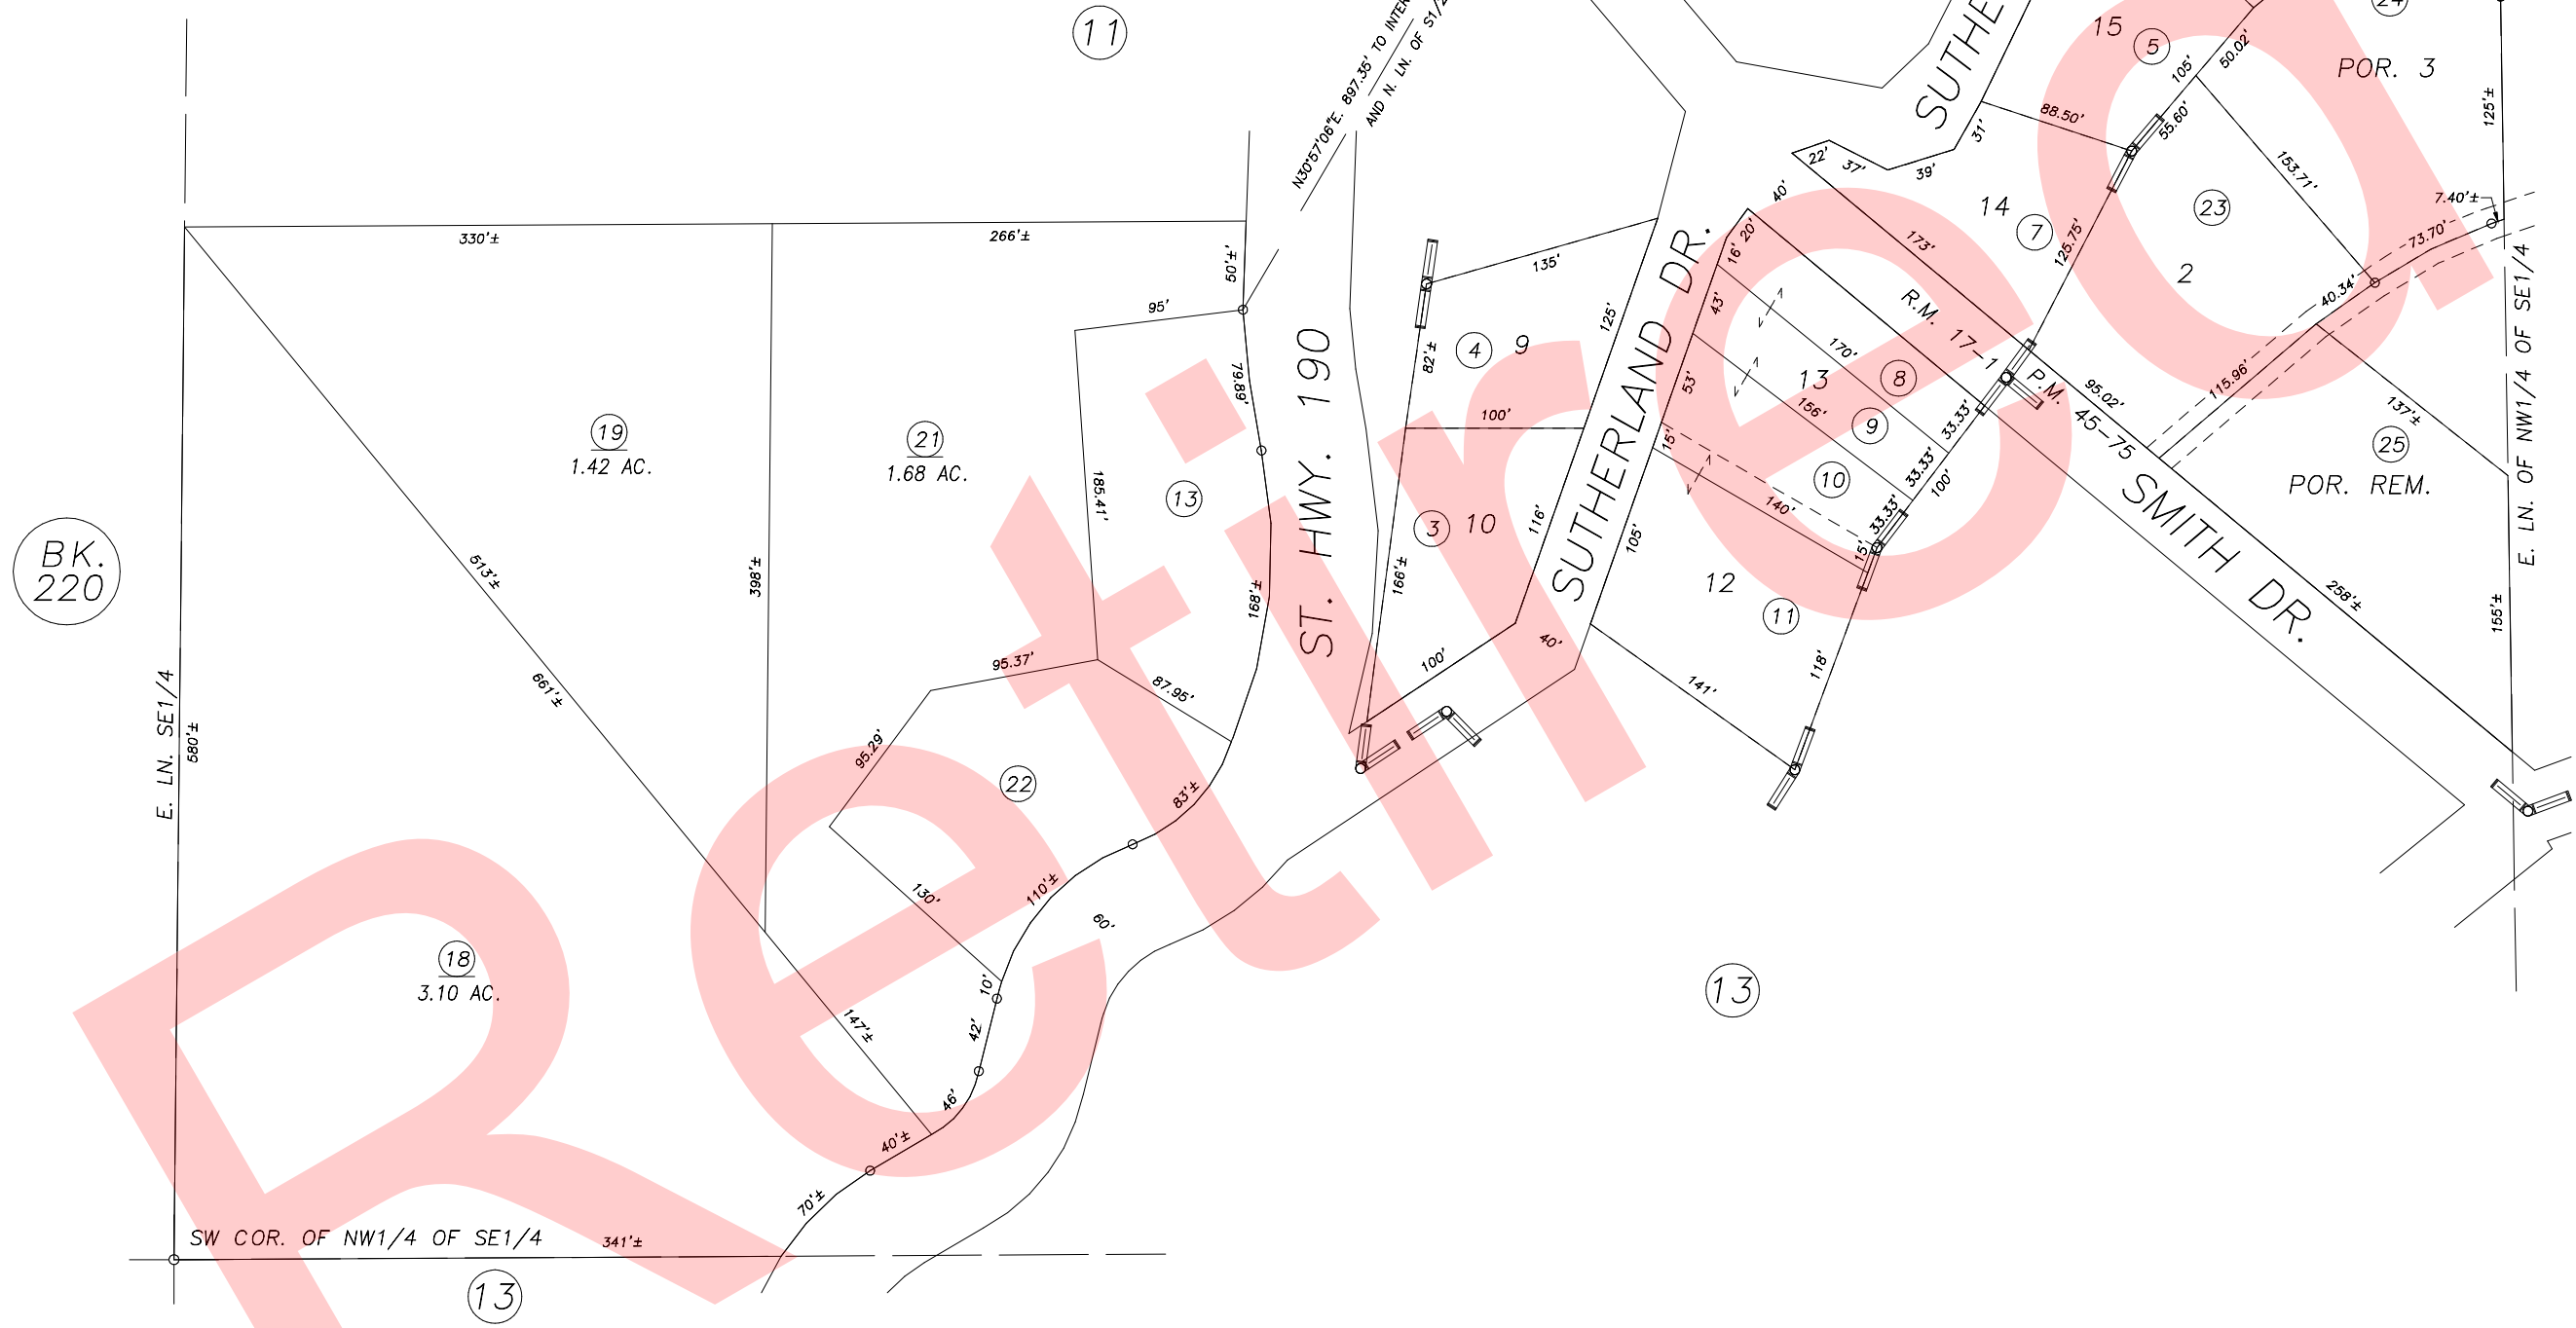


**DISCLAIMER**  
 THIS MAP WAS PREPARED FOR LOCAL PROPERTY ASSESSMENT PURPOSES ONLY AND THE PARCELS SHOWN HEREON MAY NOT COMPLY WITH STATE AND LOCAL SUBDIVISION ORDINANCES, AND NO LIABILITY IS ASSUMED FOR THE USE OF THE INFORMATION SHOWN HEREON.

POR. NW1/4 OF SE1/4 SEC.33, T.20S., R.31E., M.D.B.&M.

Tax Area Codes 222-12

136-005  
 136-006

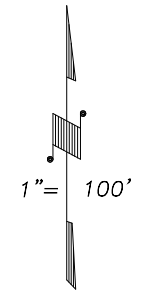

POR. CAMP NELSON SUB. NO.1, R.M. 17-1  
 POR. PARCEL MAP 4470, P.M. 45-75

VICINITY OF CAMP NELSON  
 ASSESSOR'S MAPS BK.222 , PG.12  
 COUNTY OF TULARE, CALIFORNIA, U.S.A.

NOTE: Assessor's Parcel Numbers Shown in Circles (1) (123) Assessor's Block Numbers Shown in Elipses

2000-0075240	07/18/2002	SU
REVISION	DATE	TECH