


POR. SEC.'S 29 & 30 & NLY POR. SEC. 32, T.20S., R.23E., M.D.B. & M.

TAX CODE AREA 225-01
155-003

DISCLAIMER
THIS MAP WAS PREPARED FOR LOCAL PROPERTY ASSESSMENT PURPOSES ONLY. THE PARCELS SHOWN HEREON MAY NOT COMPLY WITH STATE AND LOCAL SUBDIVISION ORDINANCES. NO LIABILITY IS ASSUMED FOR THE USE OF THE INFORMATION HEREON.

REVISED: 10/03/2007
REASON: 2005-0051497
CAD TECH: ASG

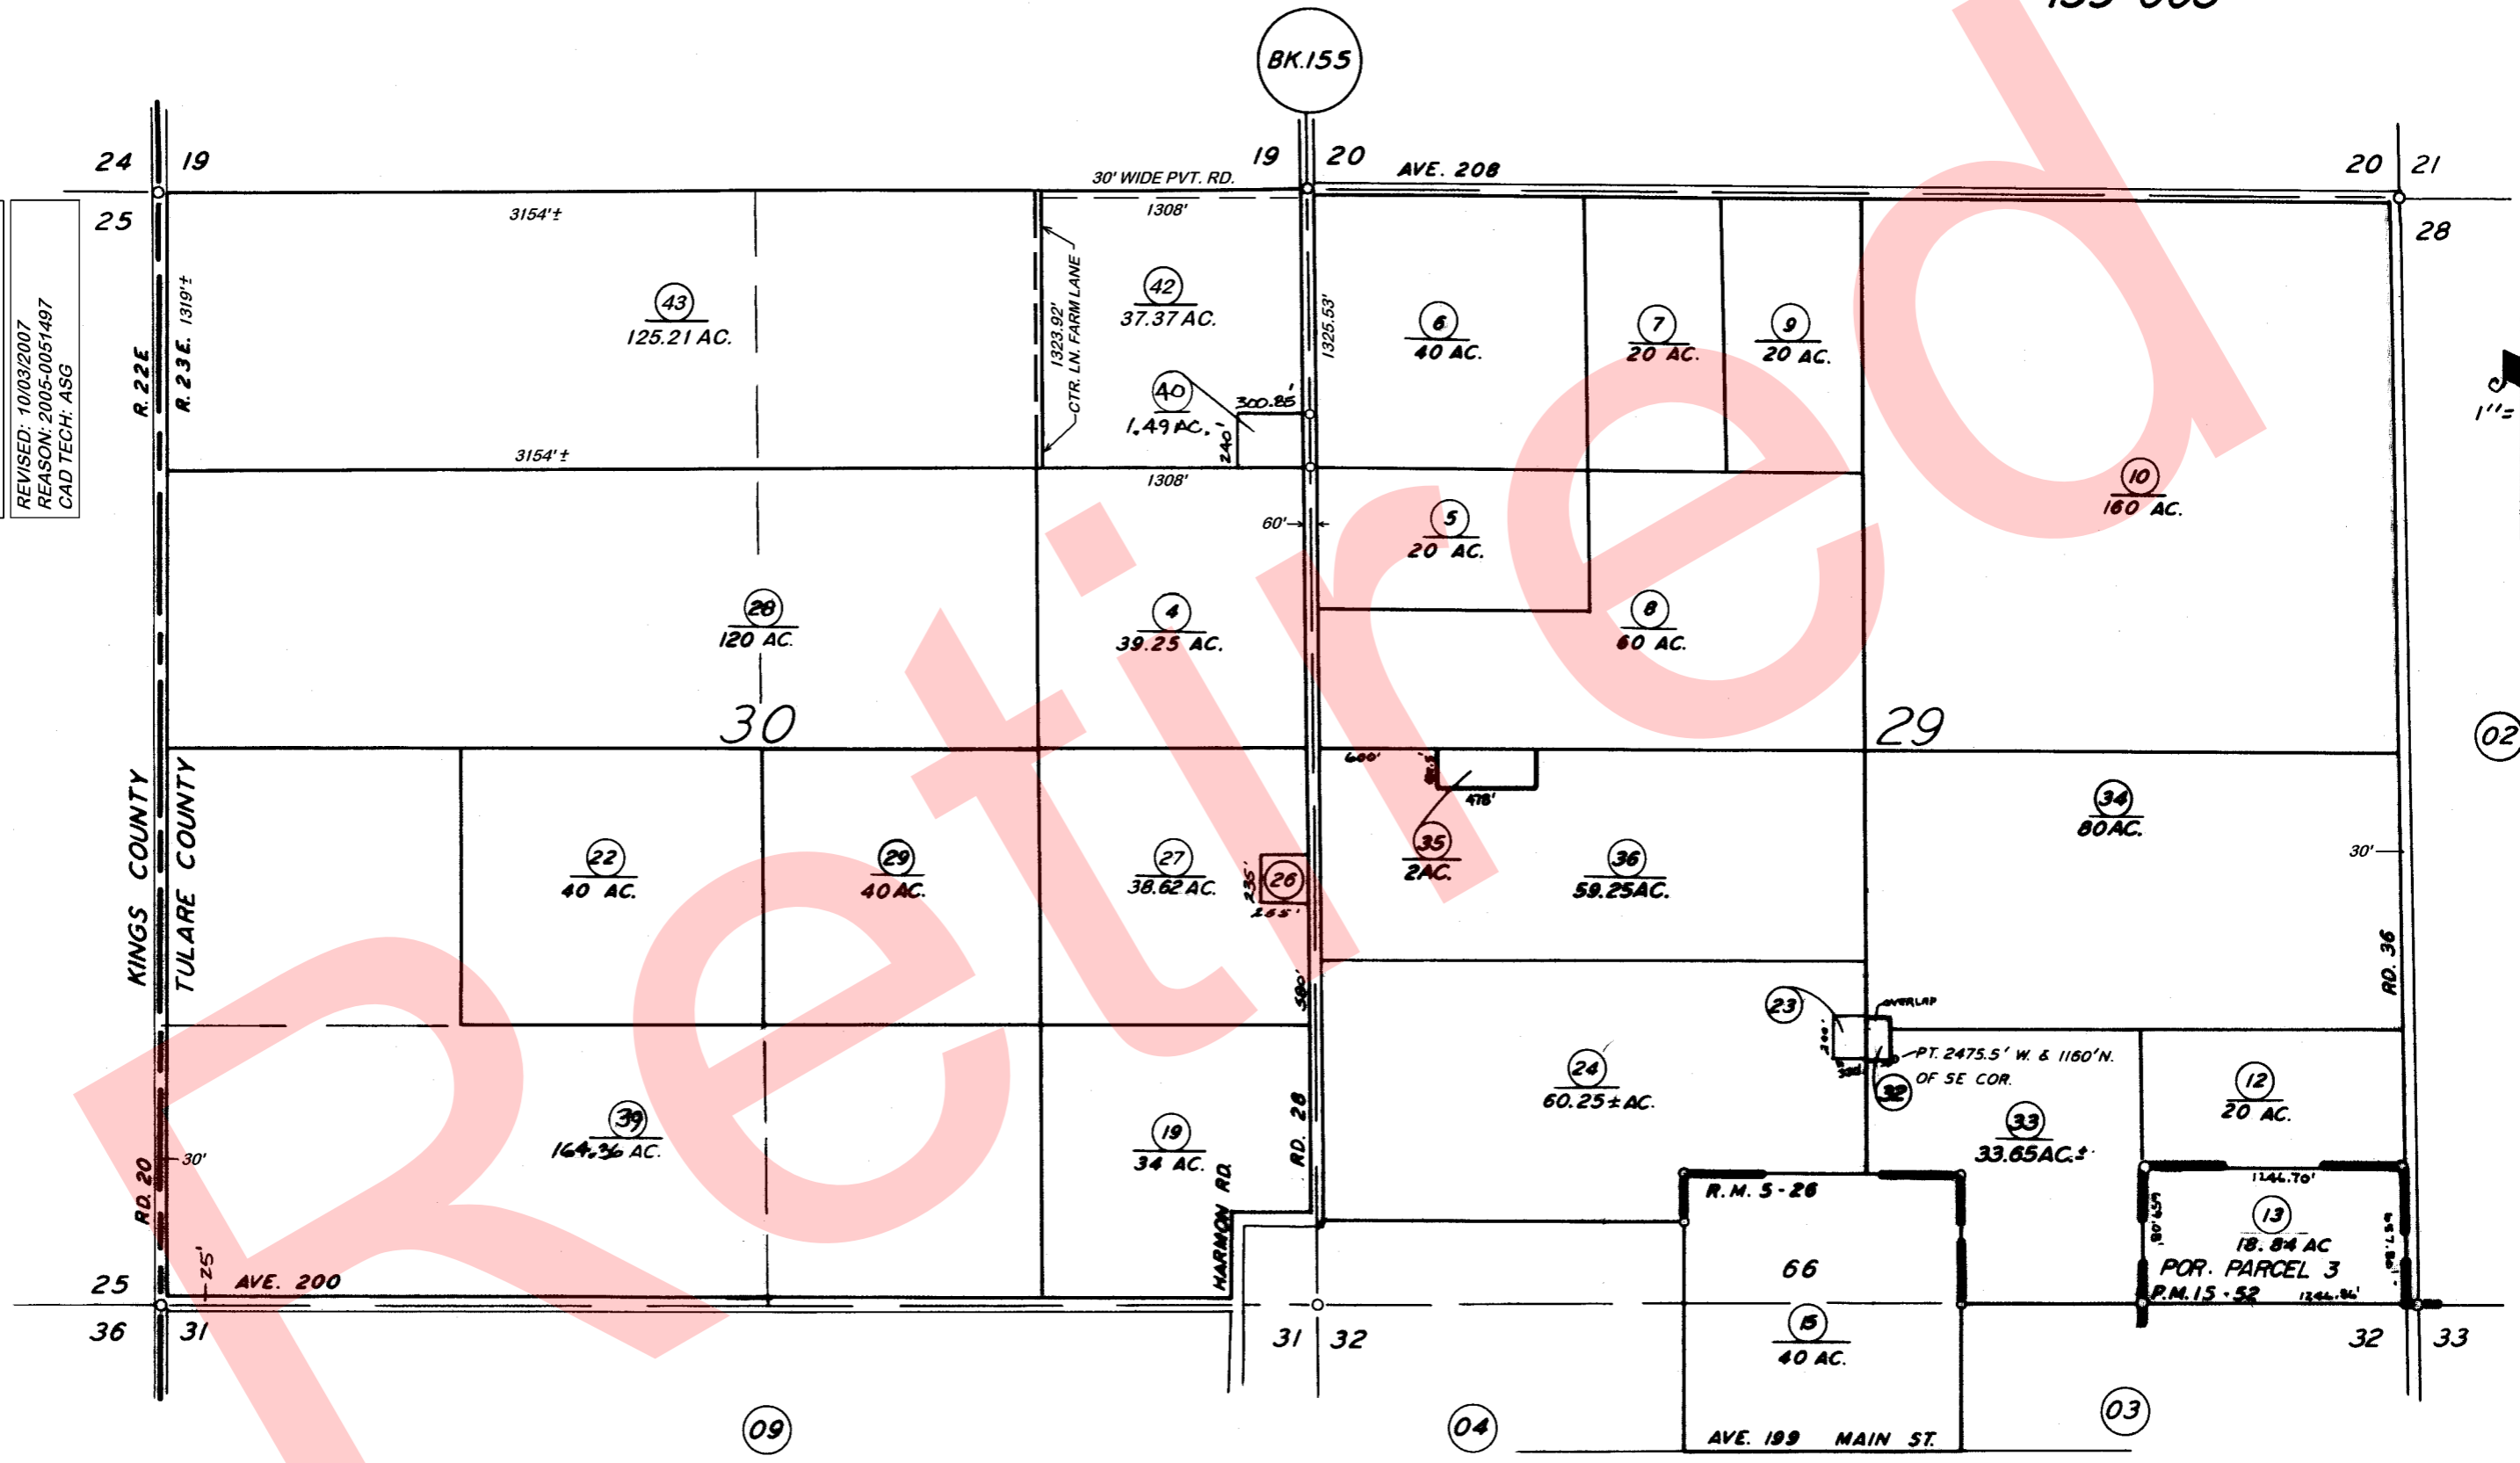

POR. WAUKENA R.M. 5-26
POR. PARCEL MAP 1451, P.M. 15-52

VICINITY OF WAUKENA
ASSESSOR'S MAPS BK. 225, PG. 01.
COUNTY OF TULARE, CALIF.

NOTE — ASSESSOR'S BLOCK NUMBERS SHOWN IN ELLIPSES
ASSESSOR'S PARCEL NUMBERS SHOWN IN CIRCLES