
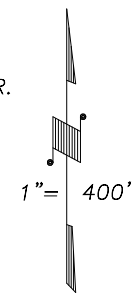


DISCLAIMER
 THIS MAP WAS PREPARED FOR LOCAL PROPERTY ASSESSMENT PURPOSES ONLY AND THE PARCELS SHOWN HEREON MAY NOT COMPLY WITH STATE AND LOCAL SUBDIVISION ORDINANCES, AND NO LIABILITY IS ASSUMED FOR THE USE OF THE INFORMATION SHOWN HEREON.

POR. SECTION 30 T.21S., R.25E., M.D.B. & M.

Tax Area Code 230-02
 147-001

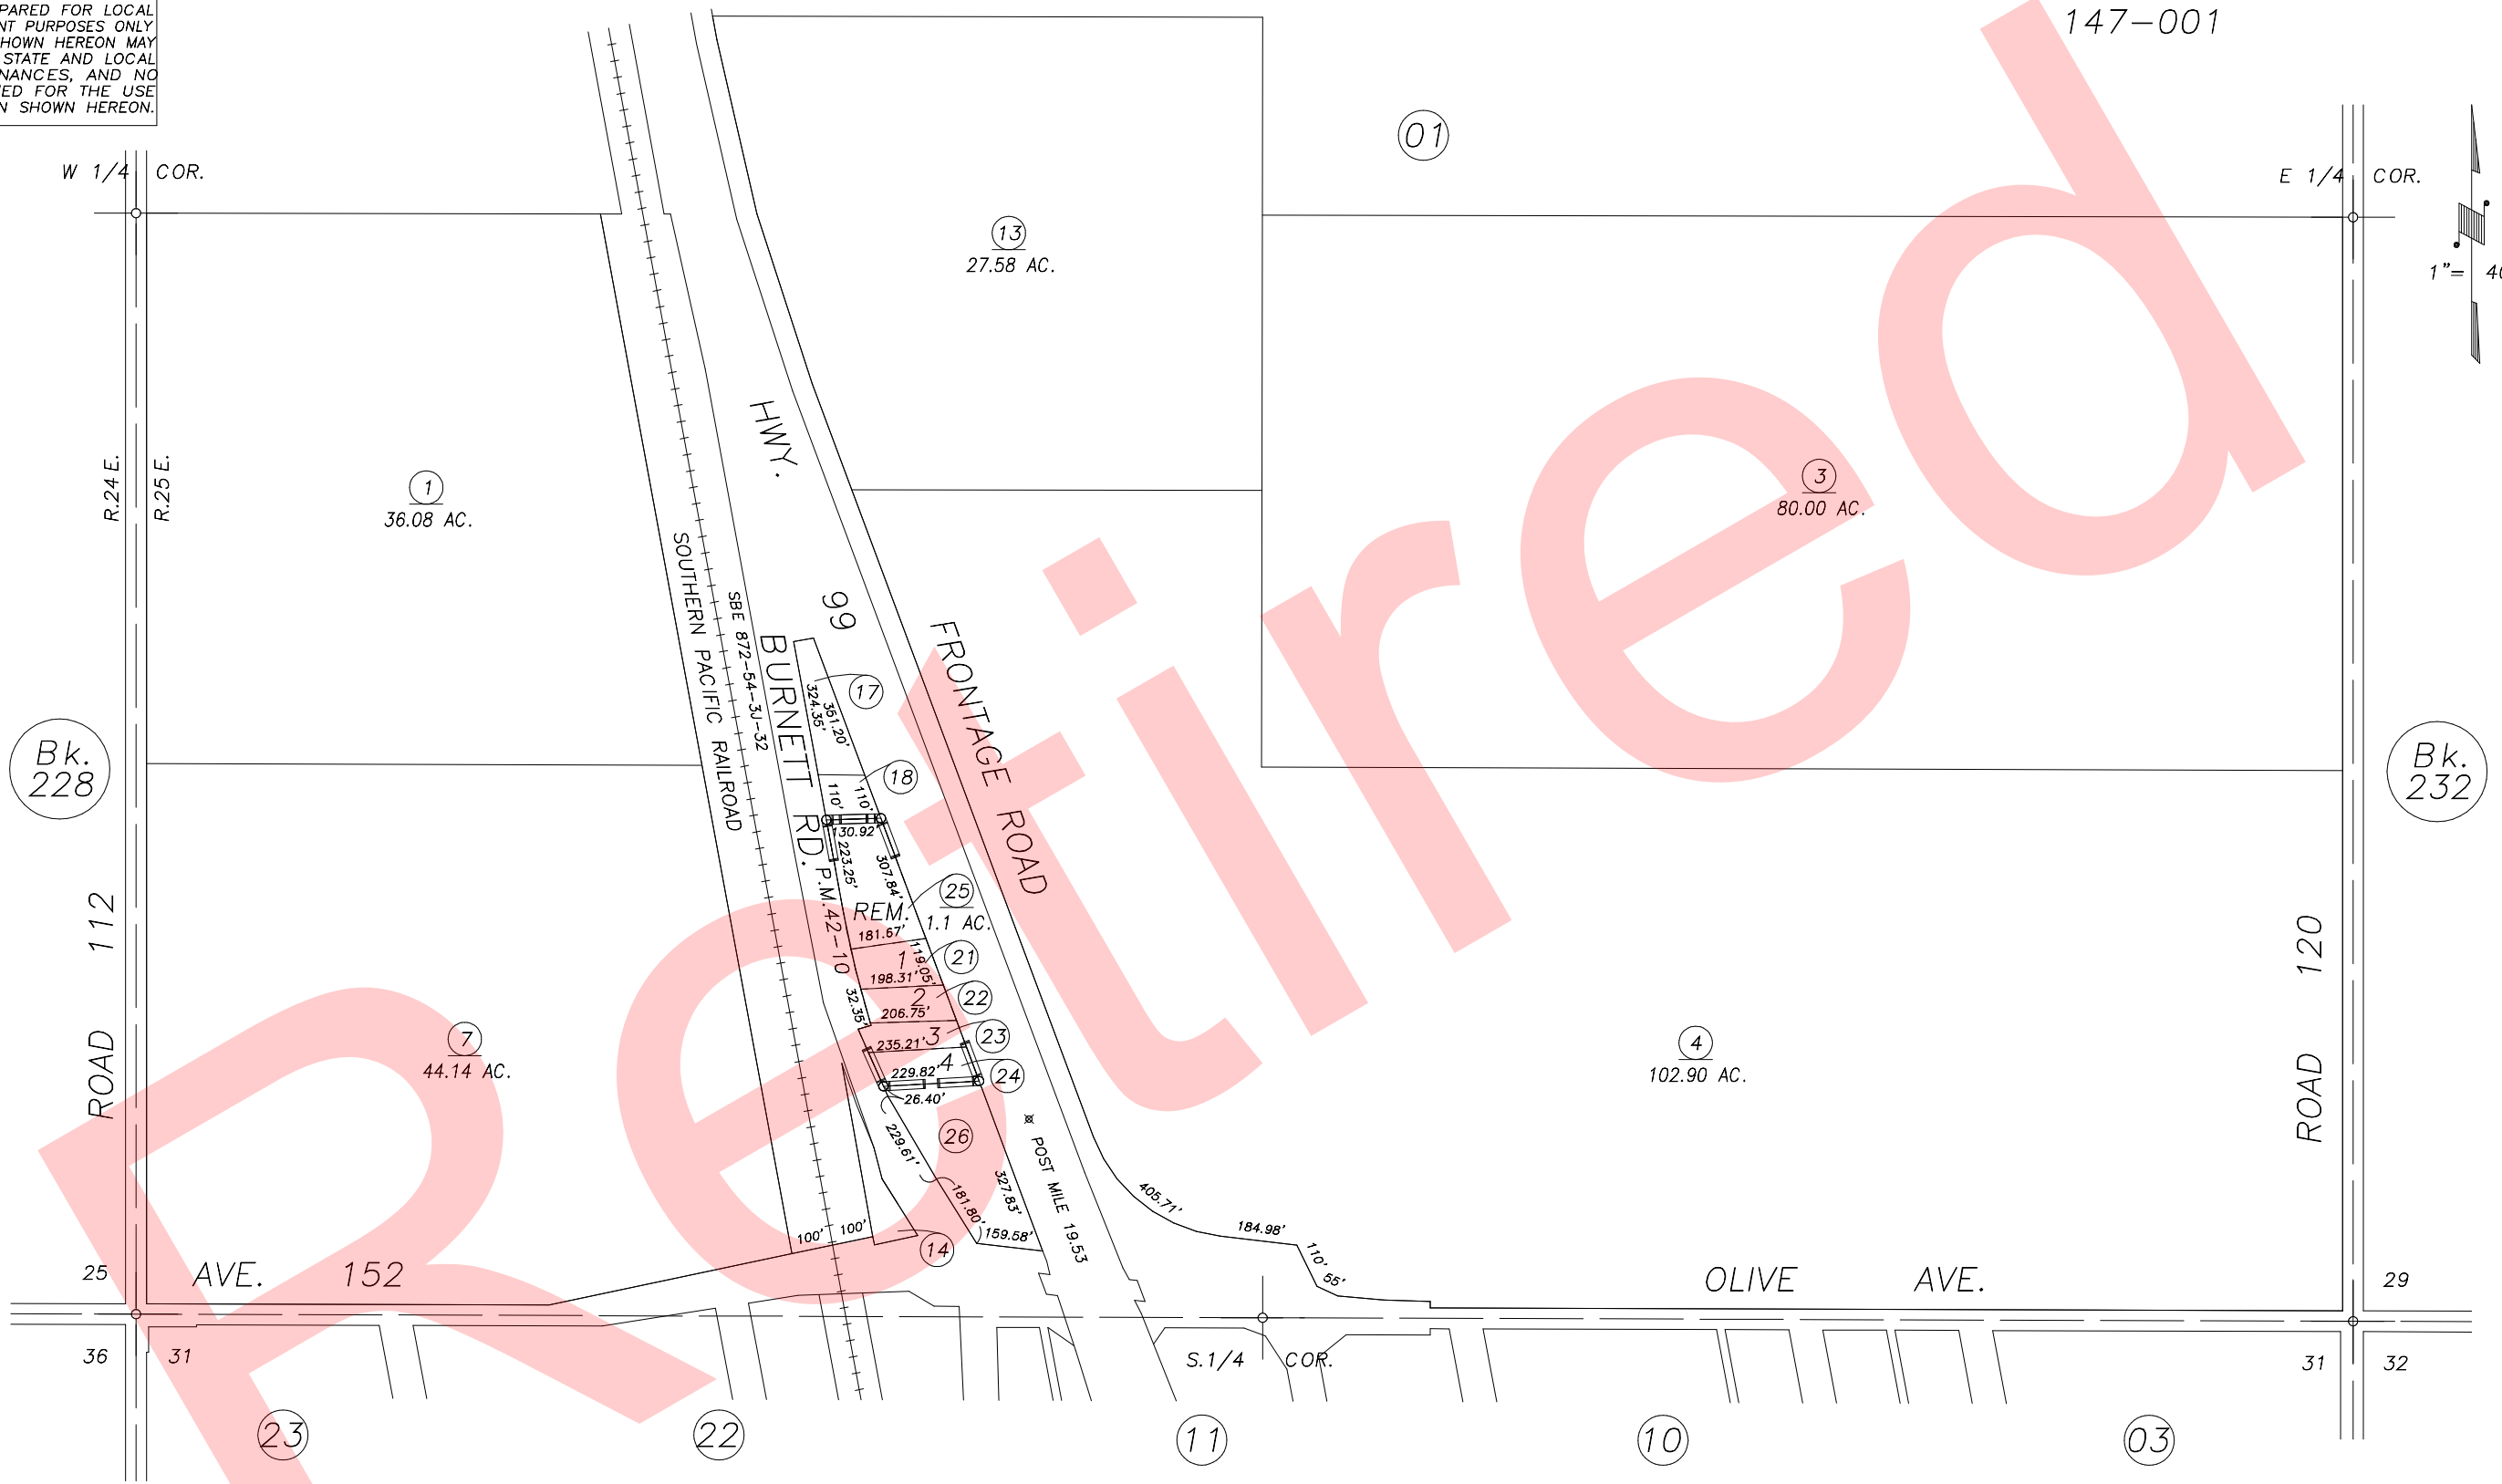

DOC.	REVISION	DATE	BY
95-52987		6/27/96	KPT

PARCEL MAP 4106, P.M. 42-10

ASSESSOR'S MAPS BK. 230 , PG. 02 .
 COUNTY OF TULARE, CALIF.

NOTE: Assessor's Block Numbers Shown in Ellipses
 Assessor's Parcel Numbers Shown in Circles