
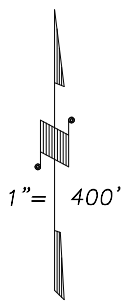


DISCLAIMER
 THIS MAP WAS PREPARED FOR LOCAL PROPERTY ASSESSMENT PURPOSES ONLY AND THE PARCELS SHOWN HEREON MAY NOT COMPLY WITH STATE AND LOCAL SUBDIVISION ORDINANCES, AND NO LIABILITY IS ASSUMED FOR THE USE OF THE INFORMATION SHOWN HEREON.

S1/2 SEC. 30, T.21S., R.25E., M.D.B.&M.

Tax Area Code 230-02

147-001
 147-011

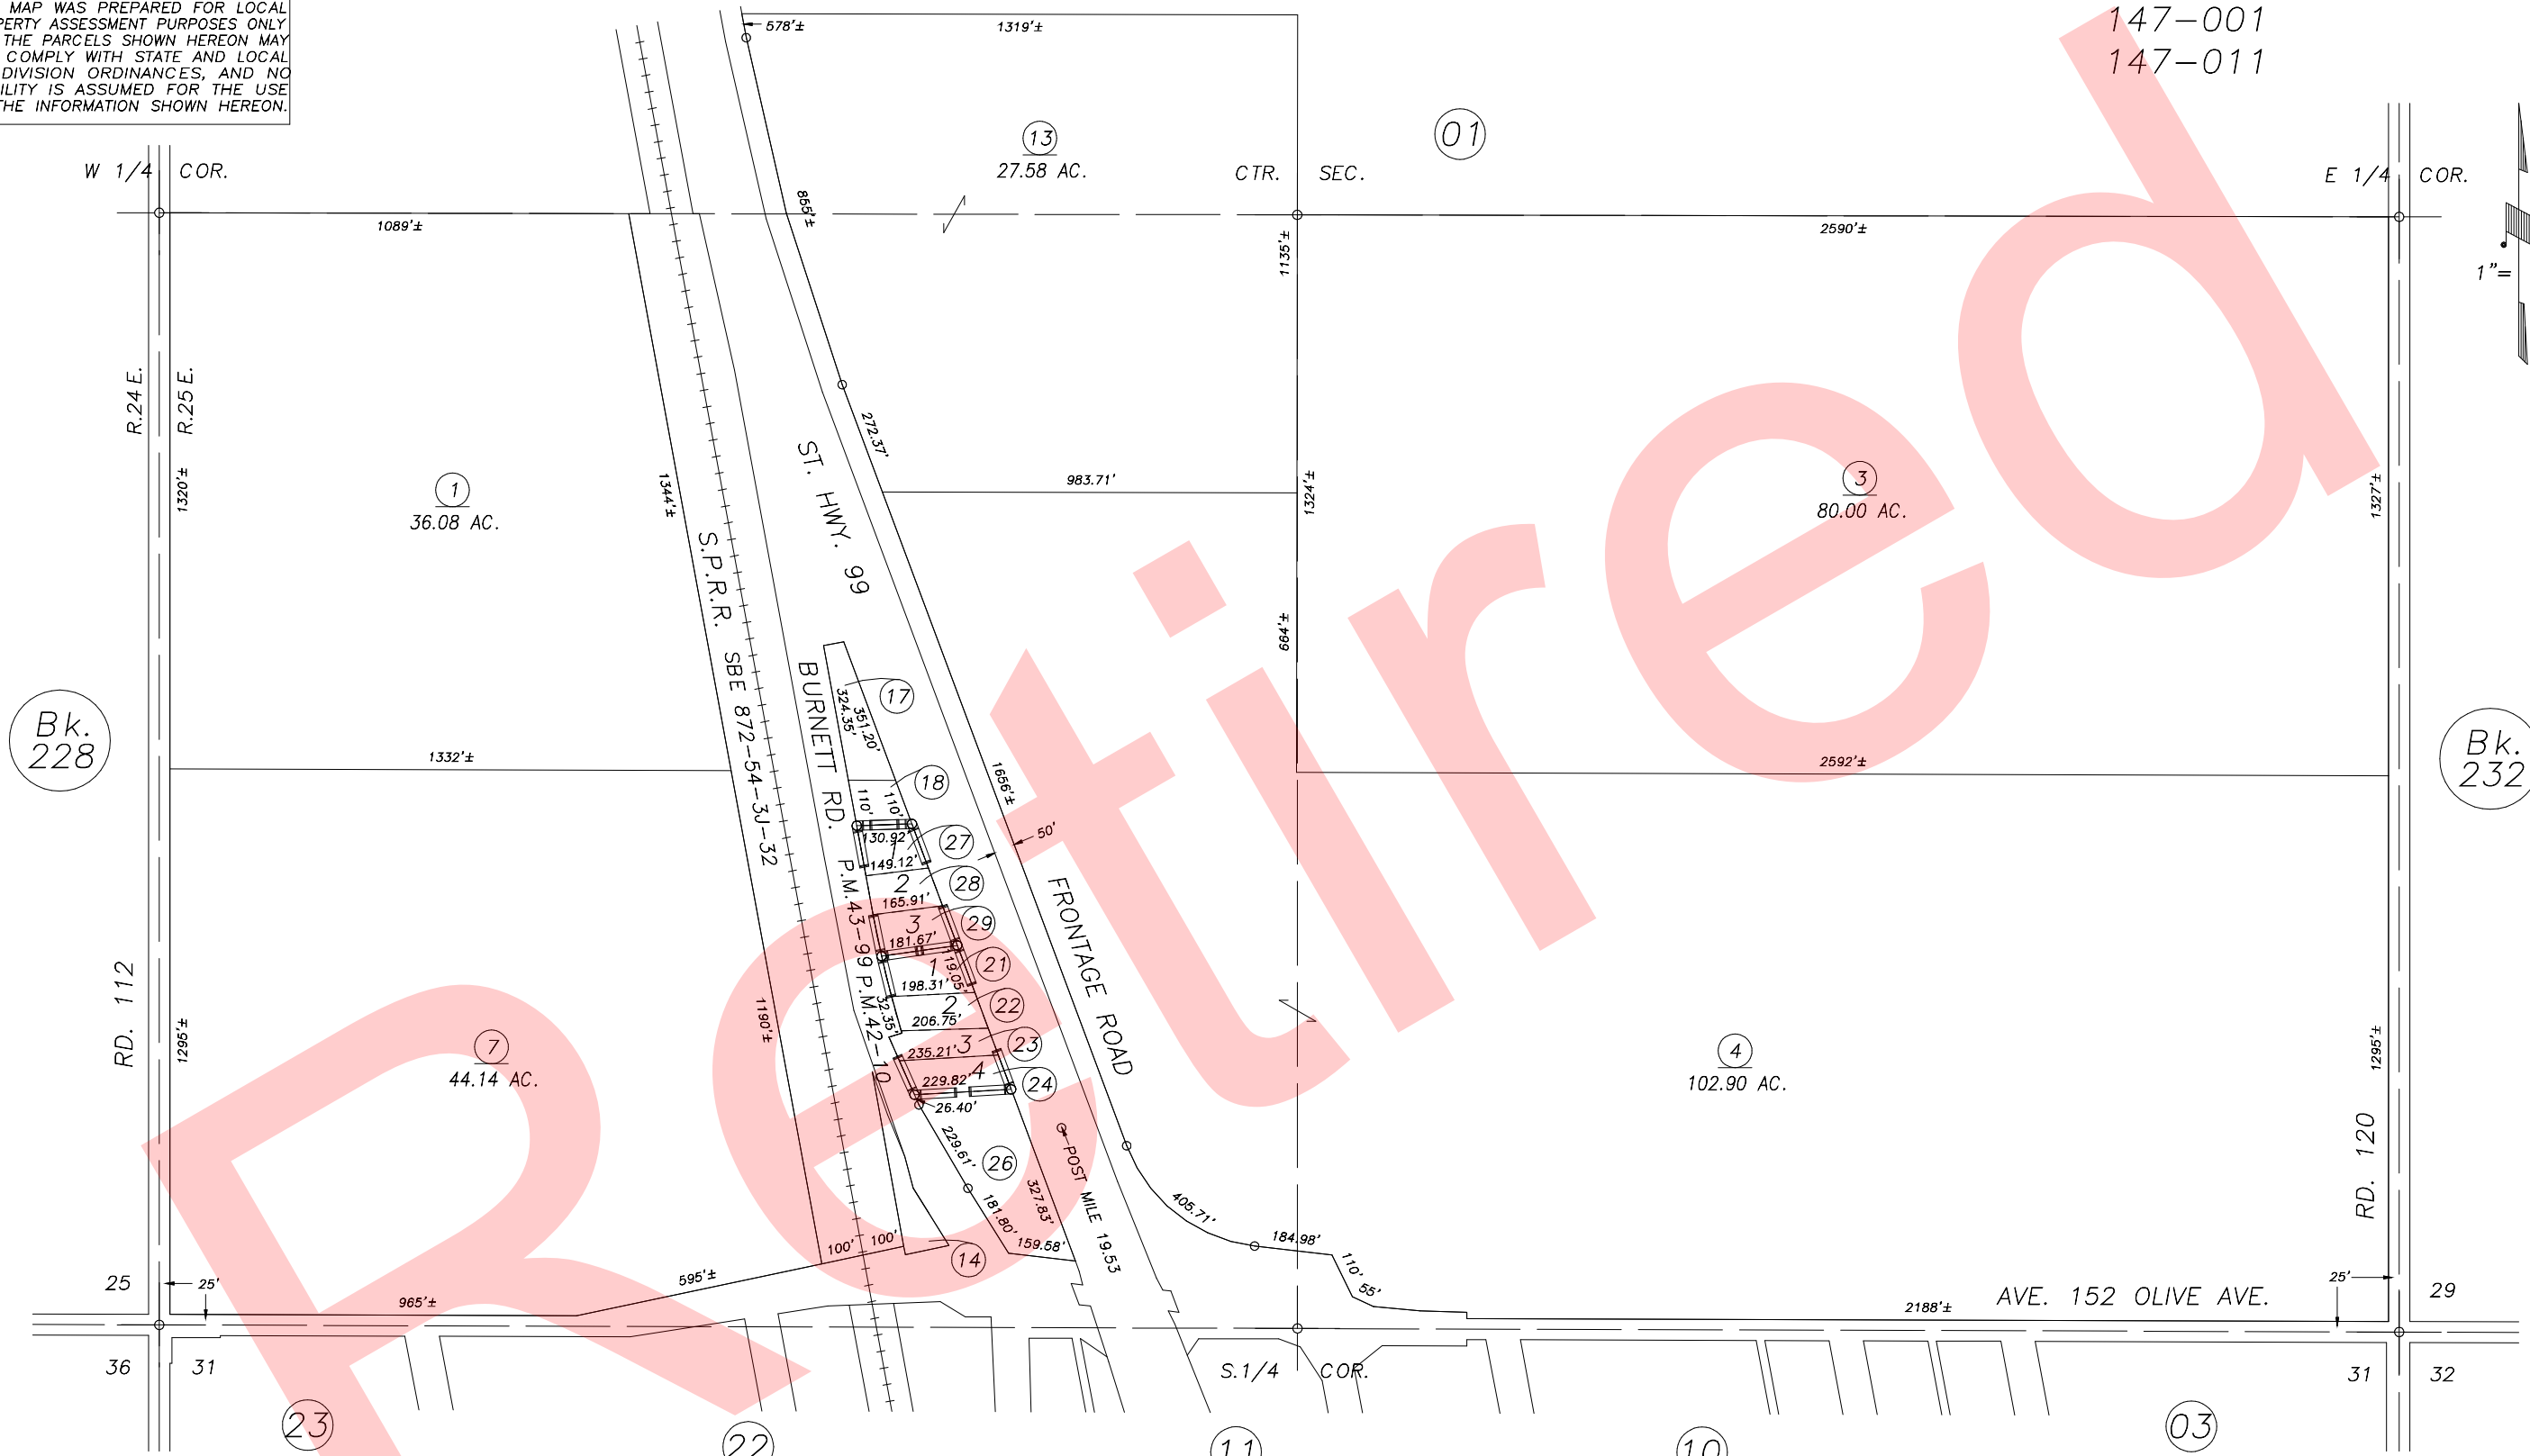

PARCEL MAP NO. 4106, P.M. 42-10
 PARCEL MAP NO. 4295, P.M. 43-99

VICINITY OF TIPTON
 ASSESSOR'S MAPS BK.230 , PG.02
 COUNTY OF TULARE, CALIFORNIA, U.S.A.

NOTE: Assessor's Parcel Numbers Shown in Circles
 Assessor's Block Numbers Shown in Elipses

1 123

2004-0014641	05/19/2005	KMS
REVISION	DATE	TECH