
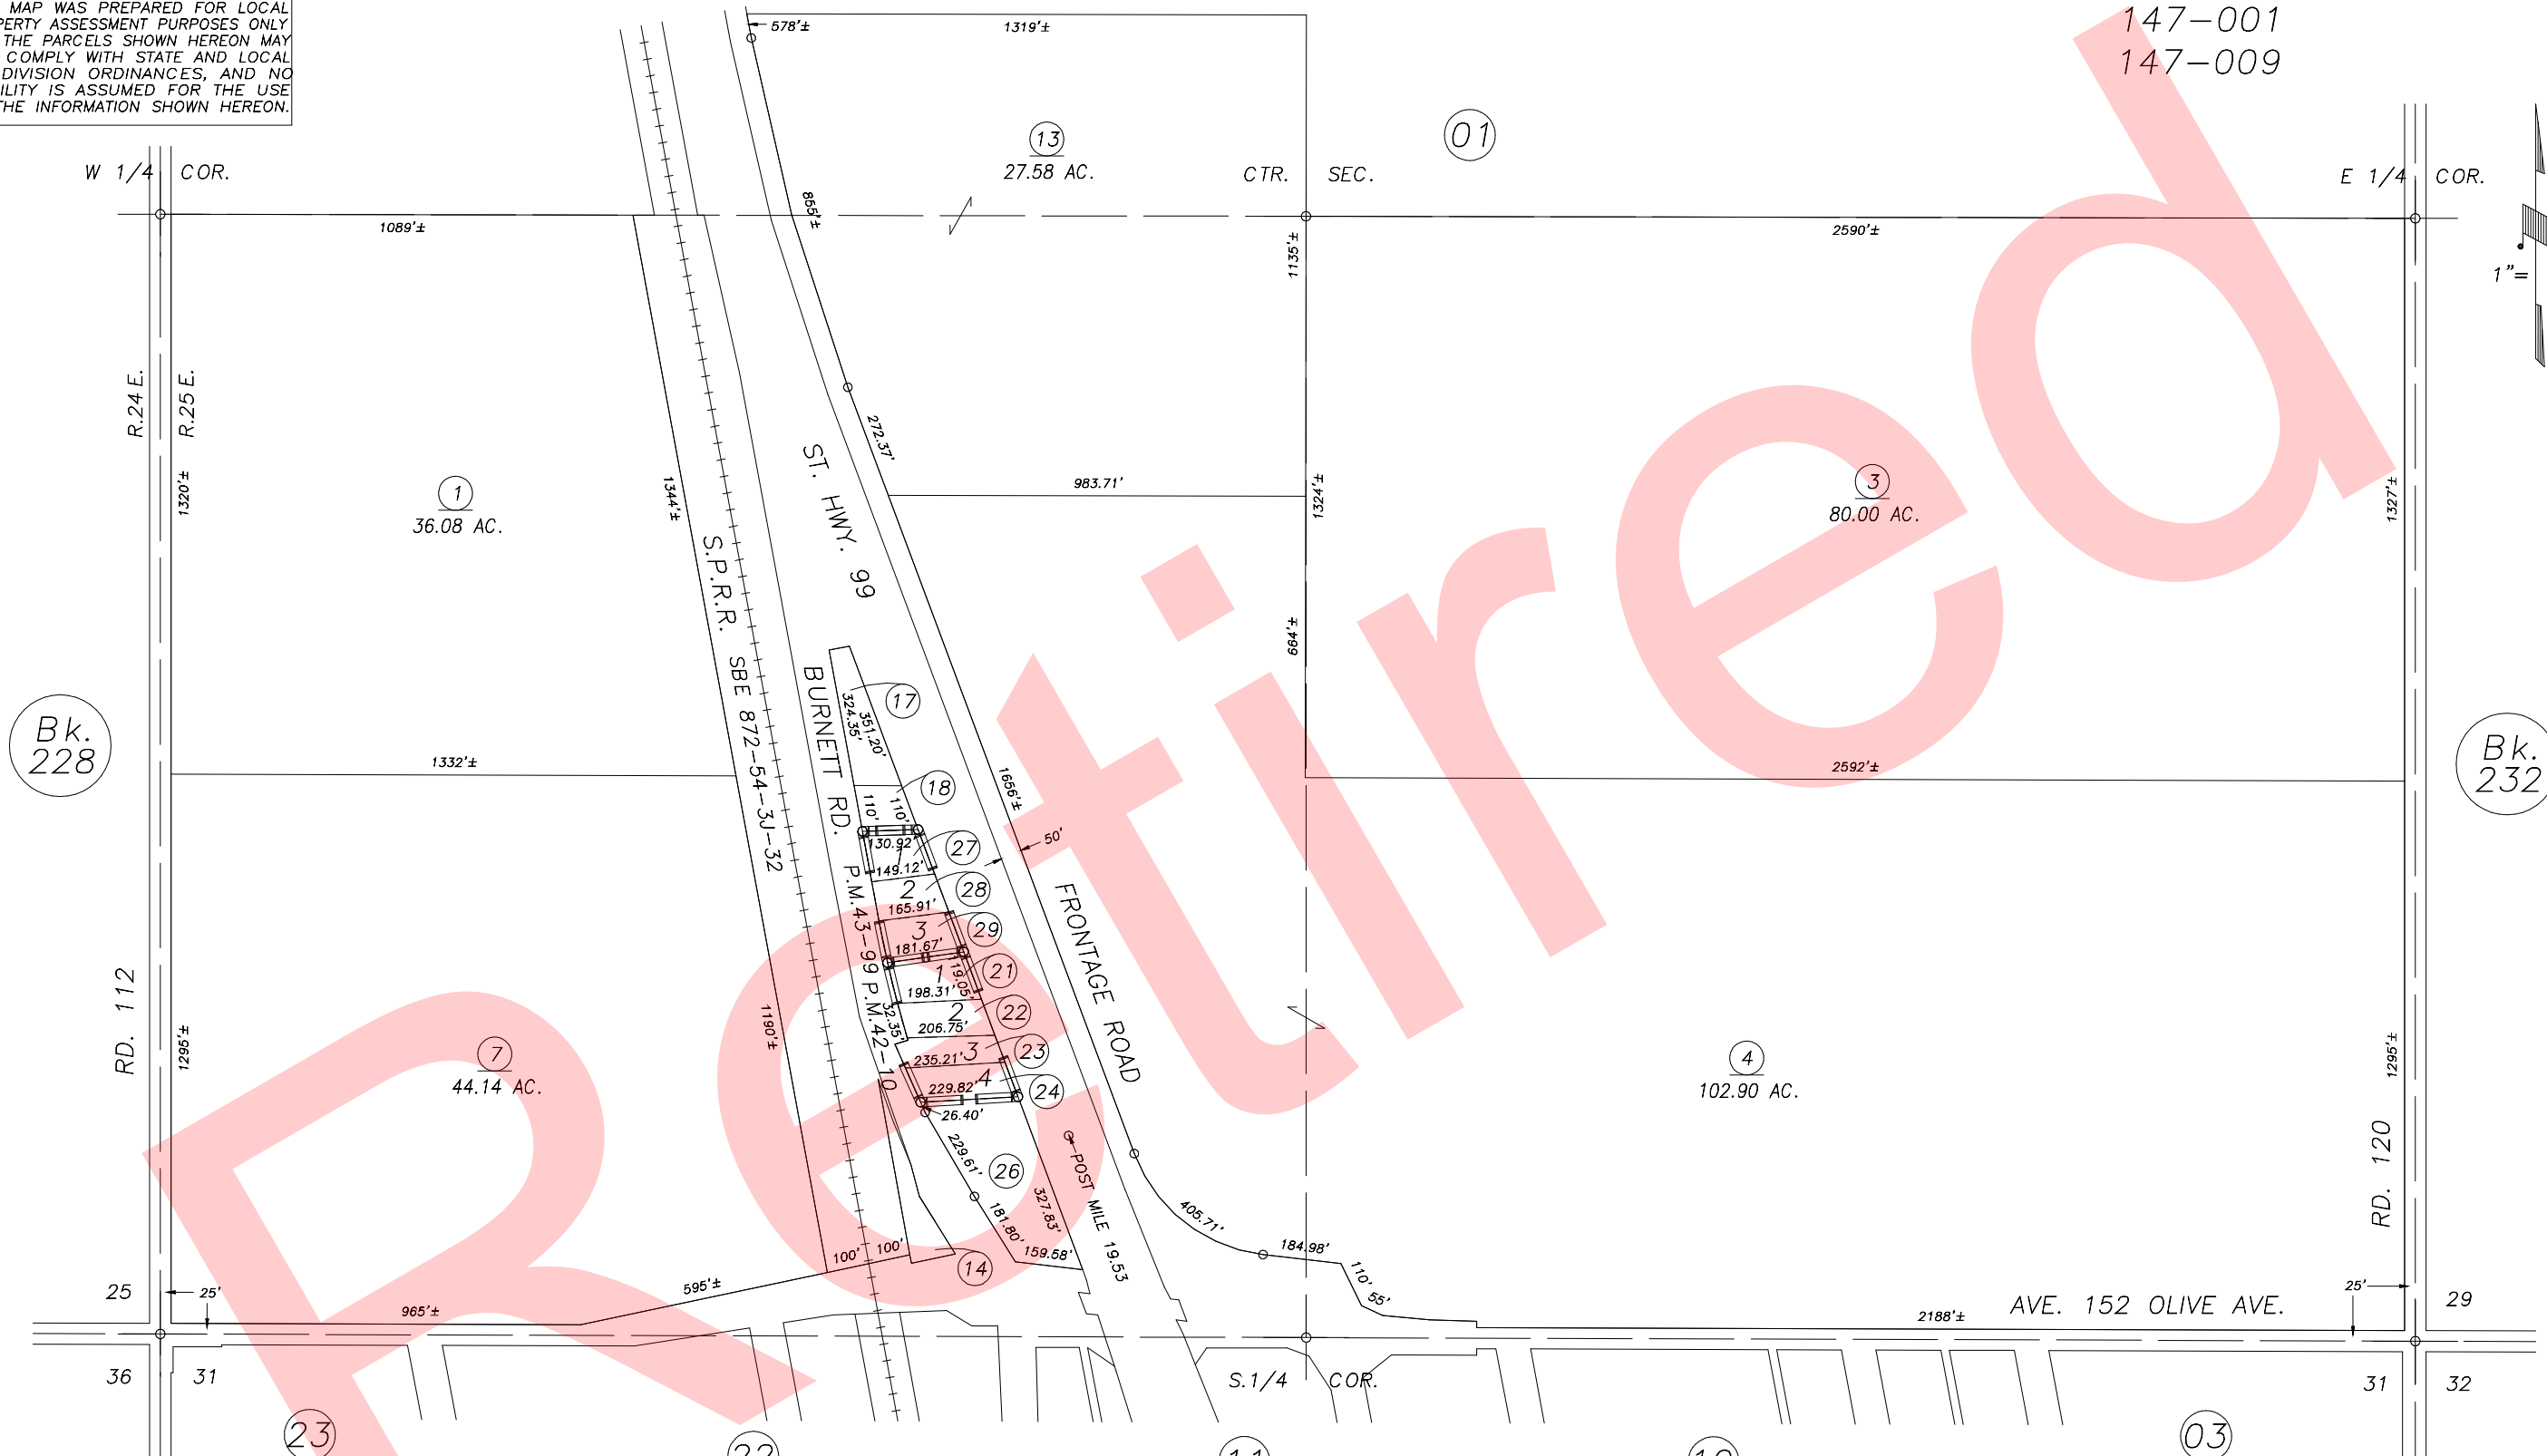


DISCLAIMER
 THIS MAP WAS PREPARED FOR LOCAL PROPERTY ASSESSMENT PURPOSES ONLY AND THE PARCELS SHOWN HEREON MAY NOT COMPLY WITH STATE AND LOCAL SUBDIVISION ORDINANCES, AND NO LIABILITY IS ASSUMED FOR THE USE OF THE INFORMATION SHOWN HEREON.

S1/2 SEC. 30, T.21S., R.25E., M.D.B.&M.

Tax Area Code 230-02

147-001
 147-009

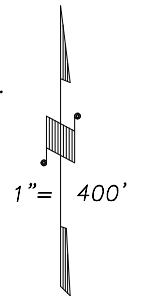

PARCEL MAP NO. 4106, P.M. 42-10
 PARCEL MAP NO. 4295, P.M. 43-99

VICINITY OF TIPTON
 ASSESSOR'S MAPS BK.230 , PG.02
 COUNTY OF TULARE, CALIFORNIA, U.S.A.

NOTE: Assessor's Parcel Numbers Shown in Circles
 Assessor's Block Numbers Shown in Ellipses

1	123	TRAC CHANGES ONLY	06/02/2014	RLW
		REVISION	DATE	TECH