
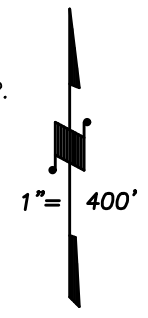


DISCLAIMER
 THIS MAP WAS PREPARED FOR LOCAL PROPERTY ASSESSMENT PURPOSES ONLY AND THE PARCELS SHOWN HEREON MAY NOT COMPLY WITH STATE AND LOCAL SUBDIVISION ORDINANCES, AND NO LIABILITY IS ASSUMED FOR THE USE OF THE INFORMATION SHOWN HEREON. R & T CODE SEC. 327, 408.3, ETC.

S1/2 SEC. 30, T.21S., R.25E., M.D.B.&M.

Tax Area Code 230-02

147-001
 147-009

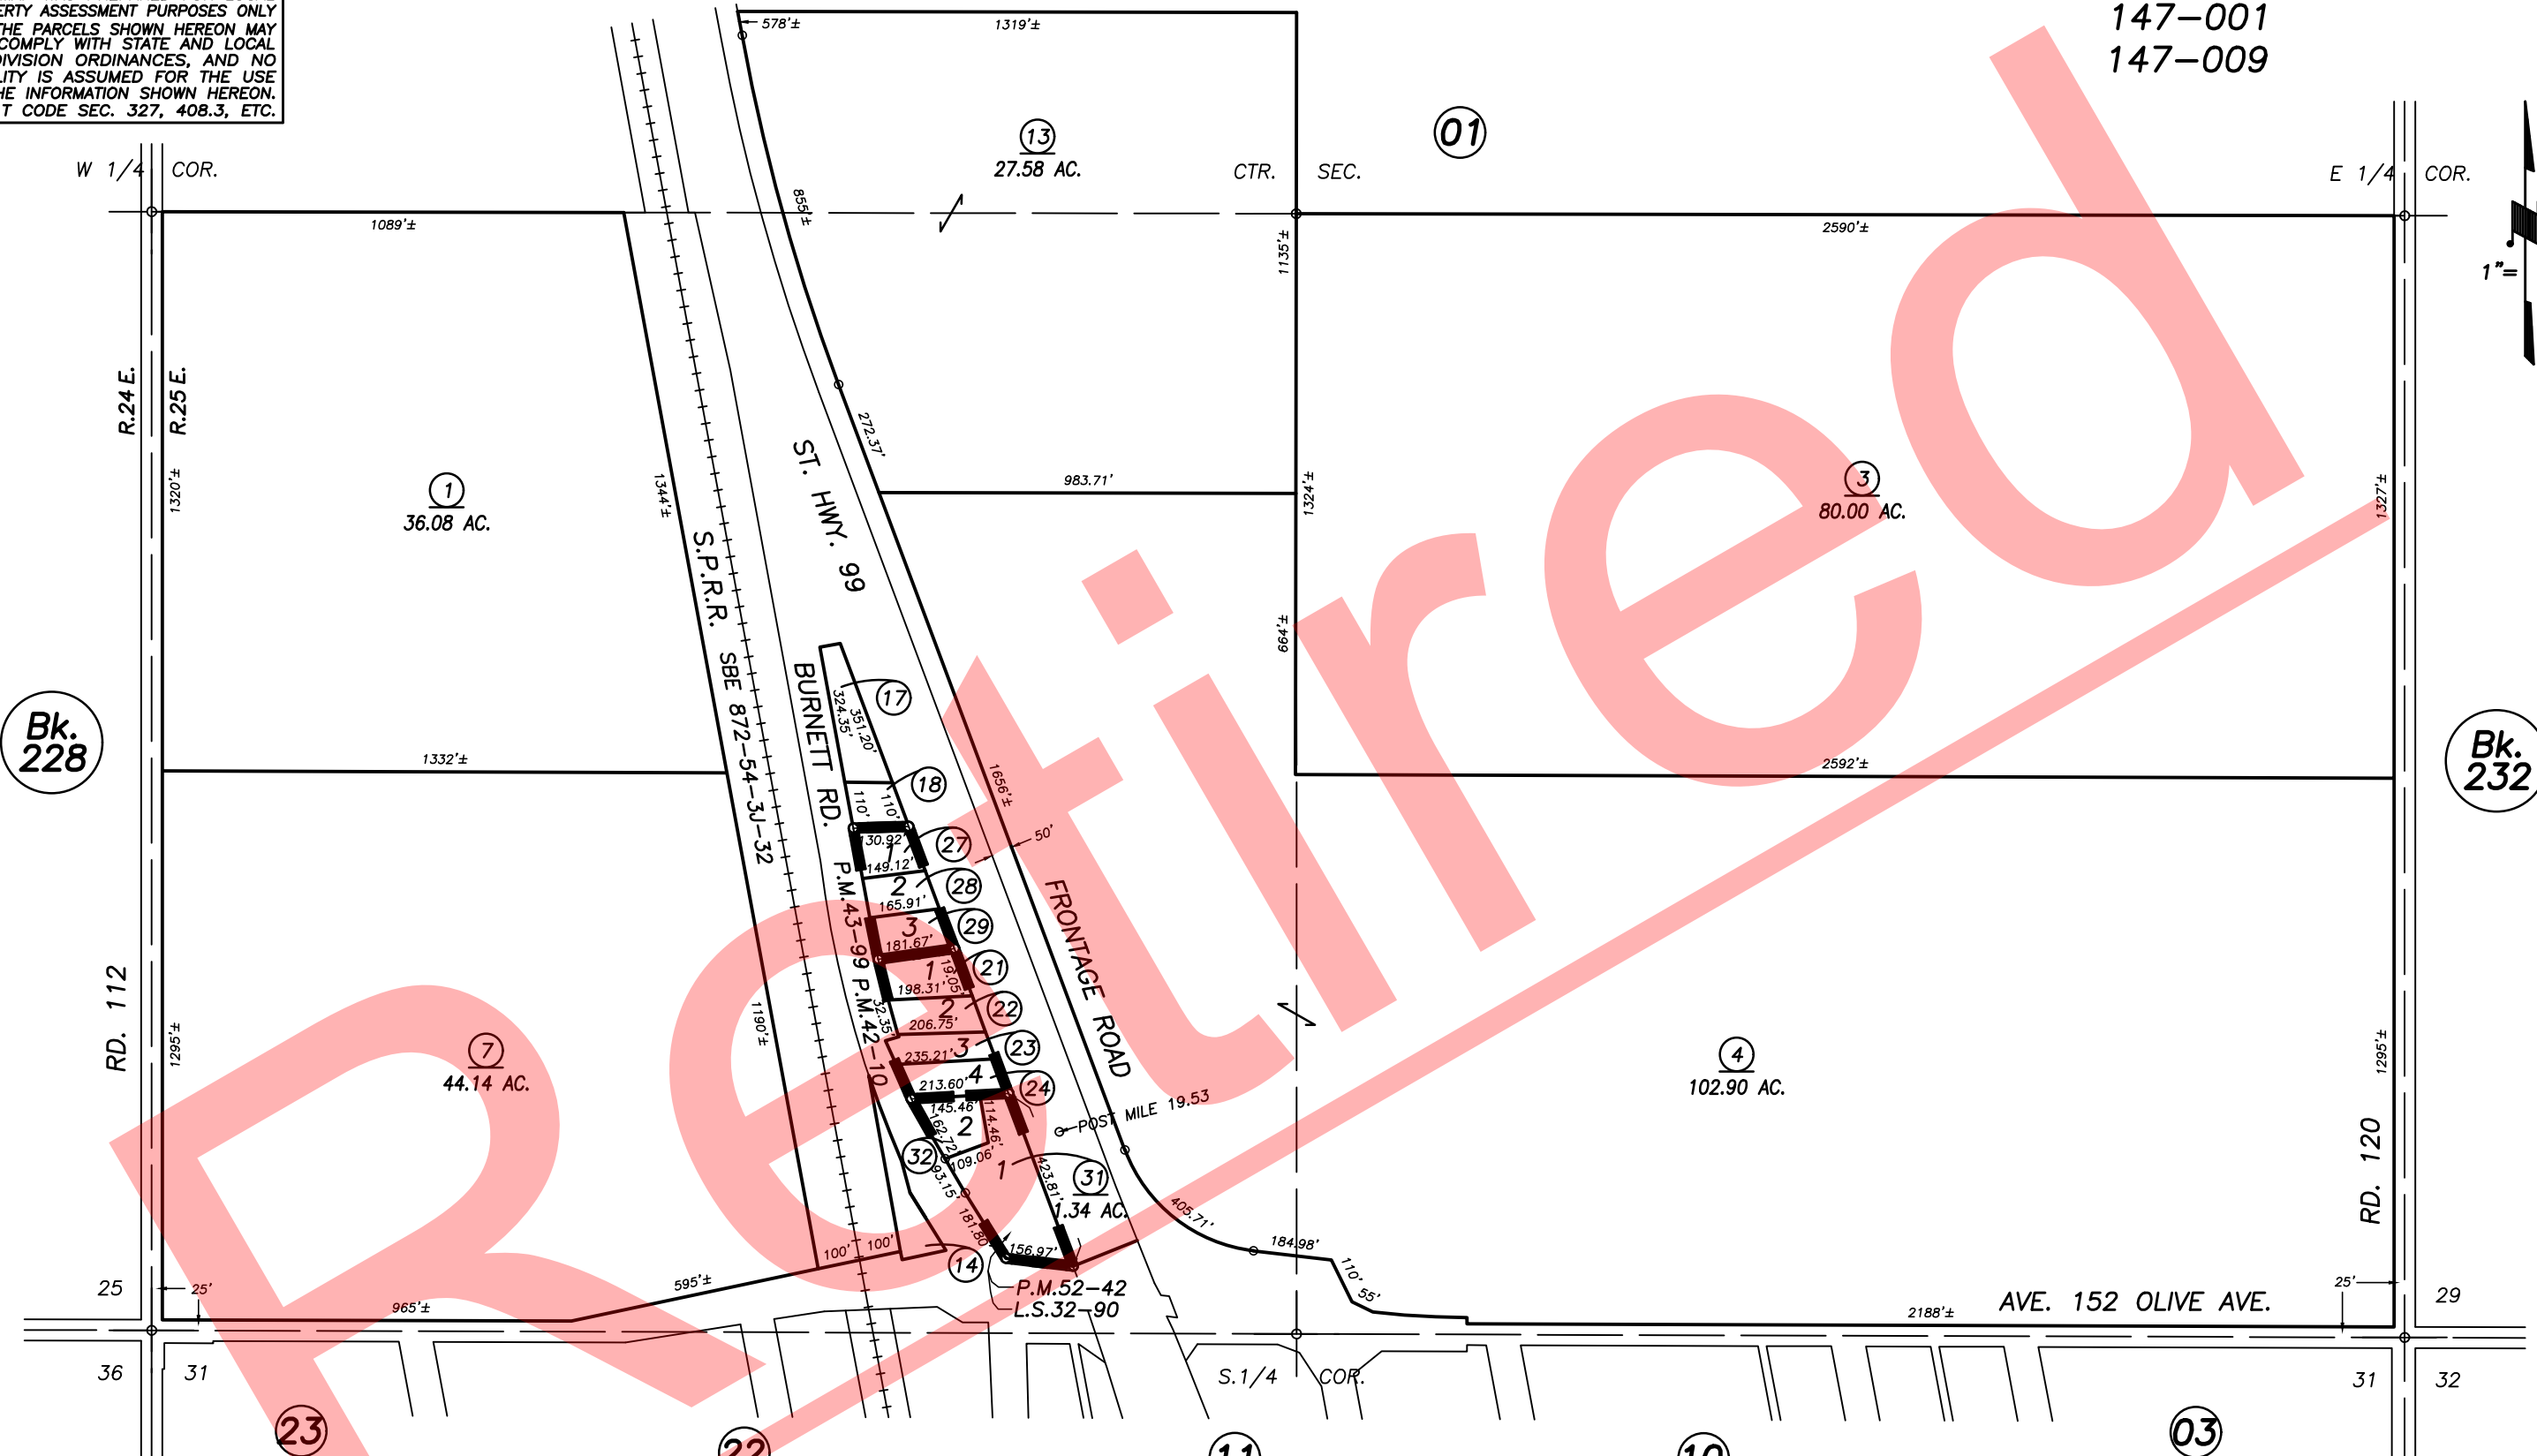

PARCEL MAP NO. 4106, P.M. 42-10
 PARCEL MAP NO. 4295, P.M. 43-99
 RECORD OF SURVEY, L.S. 32-90
 PARCEL MAP NO. 5135, P.M. 52-42

VICINITY OF TIPTON
 ASSESSOR'S MAPS BK. 230 , PG.02
 COUNTY OF TULARE, CALIFORNIA, U.S.A.

NOTE: Assessor's Parcel Numbers Shown in Circles ① 123
 Assessor's Block Numbers Shown in Ellipses ① 123

LOT LINE ADJ.	08/10/2015	GL
REVISION	DATE	TECH