

DISCLAIMER


THIS MAP WAS PREPARED FOR LOCAL PROPERTY ASSESSMENT PURPOSES ONLY AND THE PARCELS SHOWN HEREON MAY NOT COMPLY WITH STATE AND LOCAL SUBDIVISION ORDINANCES, AND NO LIABILITY IS ASSUMED FOR THE USE OF THE INFORMATION SHOWN HEREON.

E1/2 OF SE1/4 OF NE1/4 SEC.31, T.21S., R.25E., M.D.B.& M.


Tax Area Code 230-04

147-009

Bk. 232

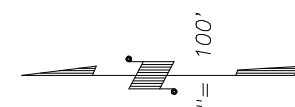

BASIS OF BEARINGS: R.M. 8-47

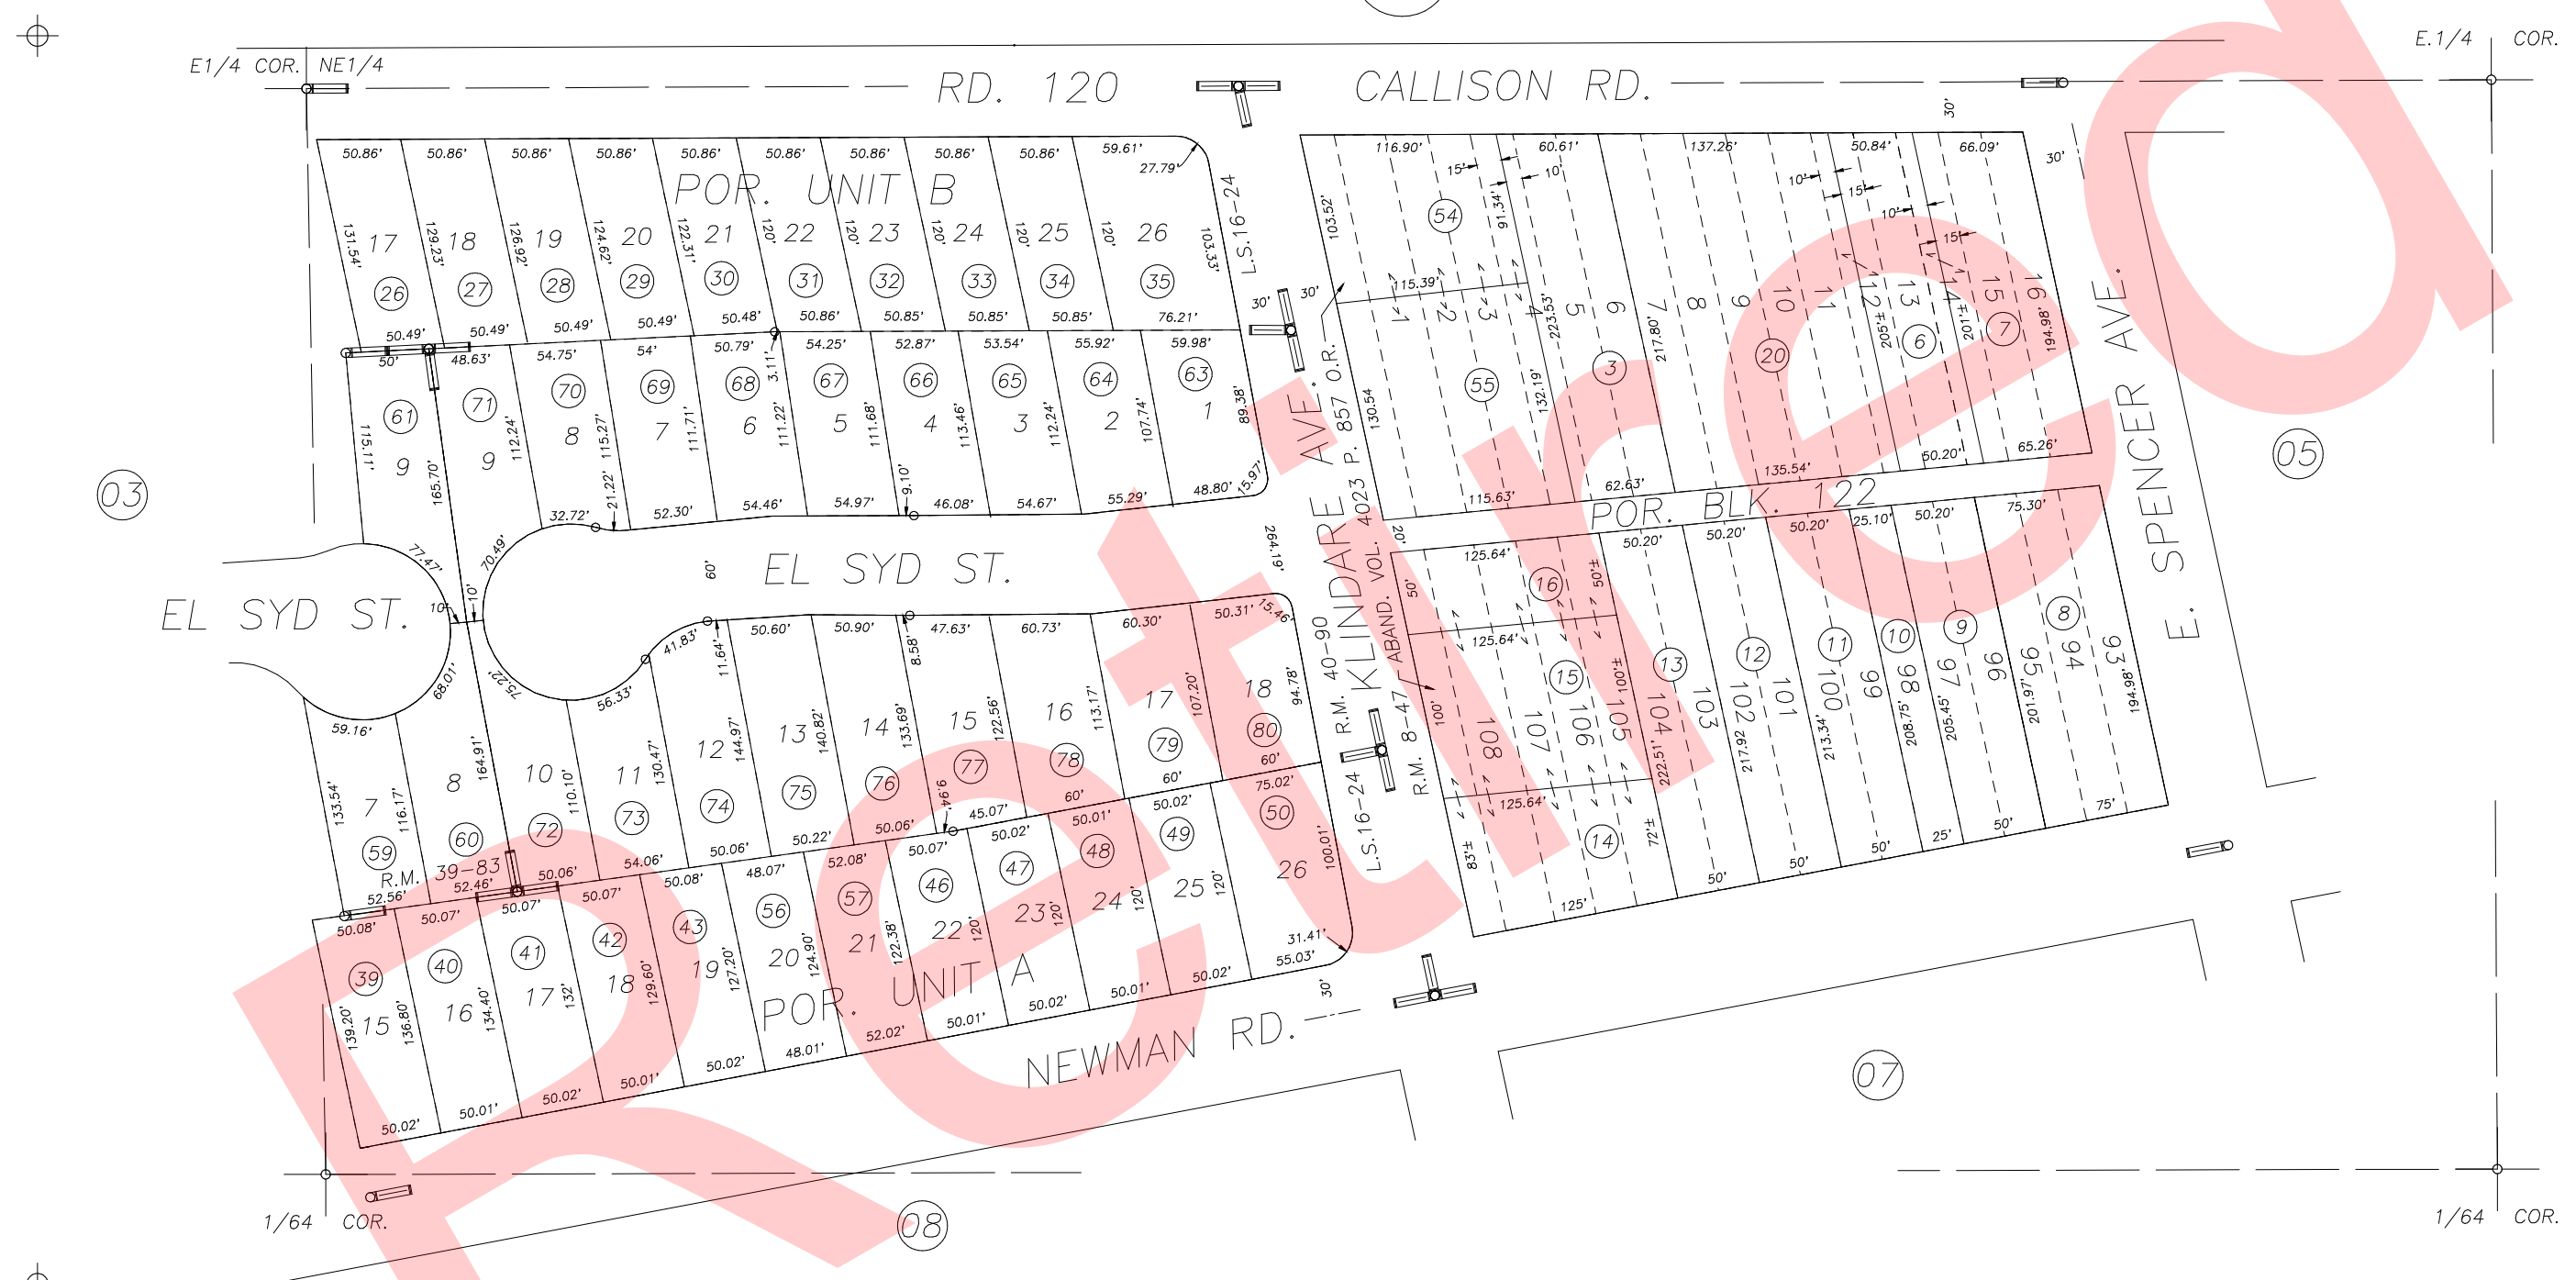

POR. TOWNSHIP OF TIPTON, R.M. 8-47
POR. RECORD OF SURVEY, L.S.16-24
POR. TRACT 748, EL SYD II, PHASE 1-B, R.M. 39-83
TRACT 748, EL SYD II, PHASE 2-B, R.M. 40-90

VICINITY OF TIPTON
ASSESSOR'S MAPS BK. 230 , PG. 04
COUNTY OF TULARE, CALIFORNIA, U.S.A.

NOTE: Assessor's Parcel Numbers Shown in Circles (1) (123)
Assessor's Block Numbers Shown in Ellipses

2004-0103947	02/23/2005	JAL
REVISION	DATE	TECH