
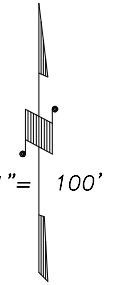


S1/2 OF SE1/4 OF NE1/4 SEC.31, T.21S., R.25E., M.D.B.&M.


Tax Area Codes 230-07
147-009

DISCLAIMER

THIS MAP WAS PREPARED FOR LOCAL PROPERTY ASSESSMENT PURPOSES ONLY AND THE PARCELS SHOWN HEREON MAY NOT COMPLY WITH STATE AND LOCAL SUBDIVISION ORDINANCES, AND NO LIABILITY IS ASSUMED FOR THE USE OF THE INFORMATION SHOWN HEREON.

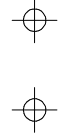

BASIS OF BEARINGS:
L.S. 25-29

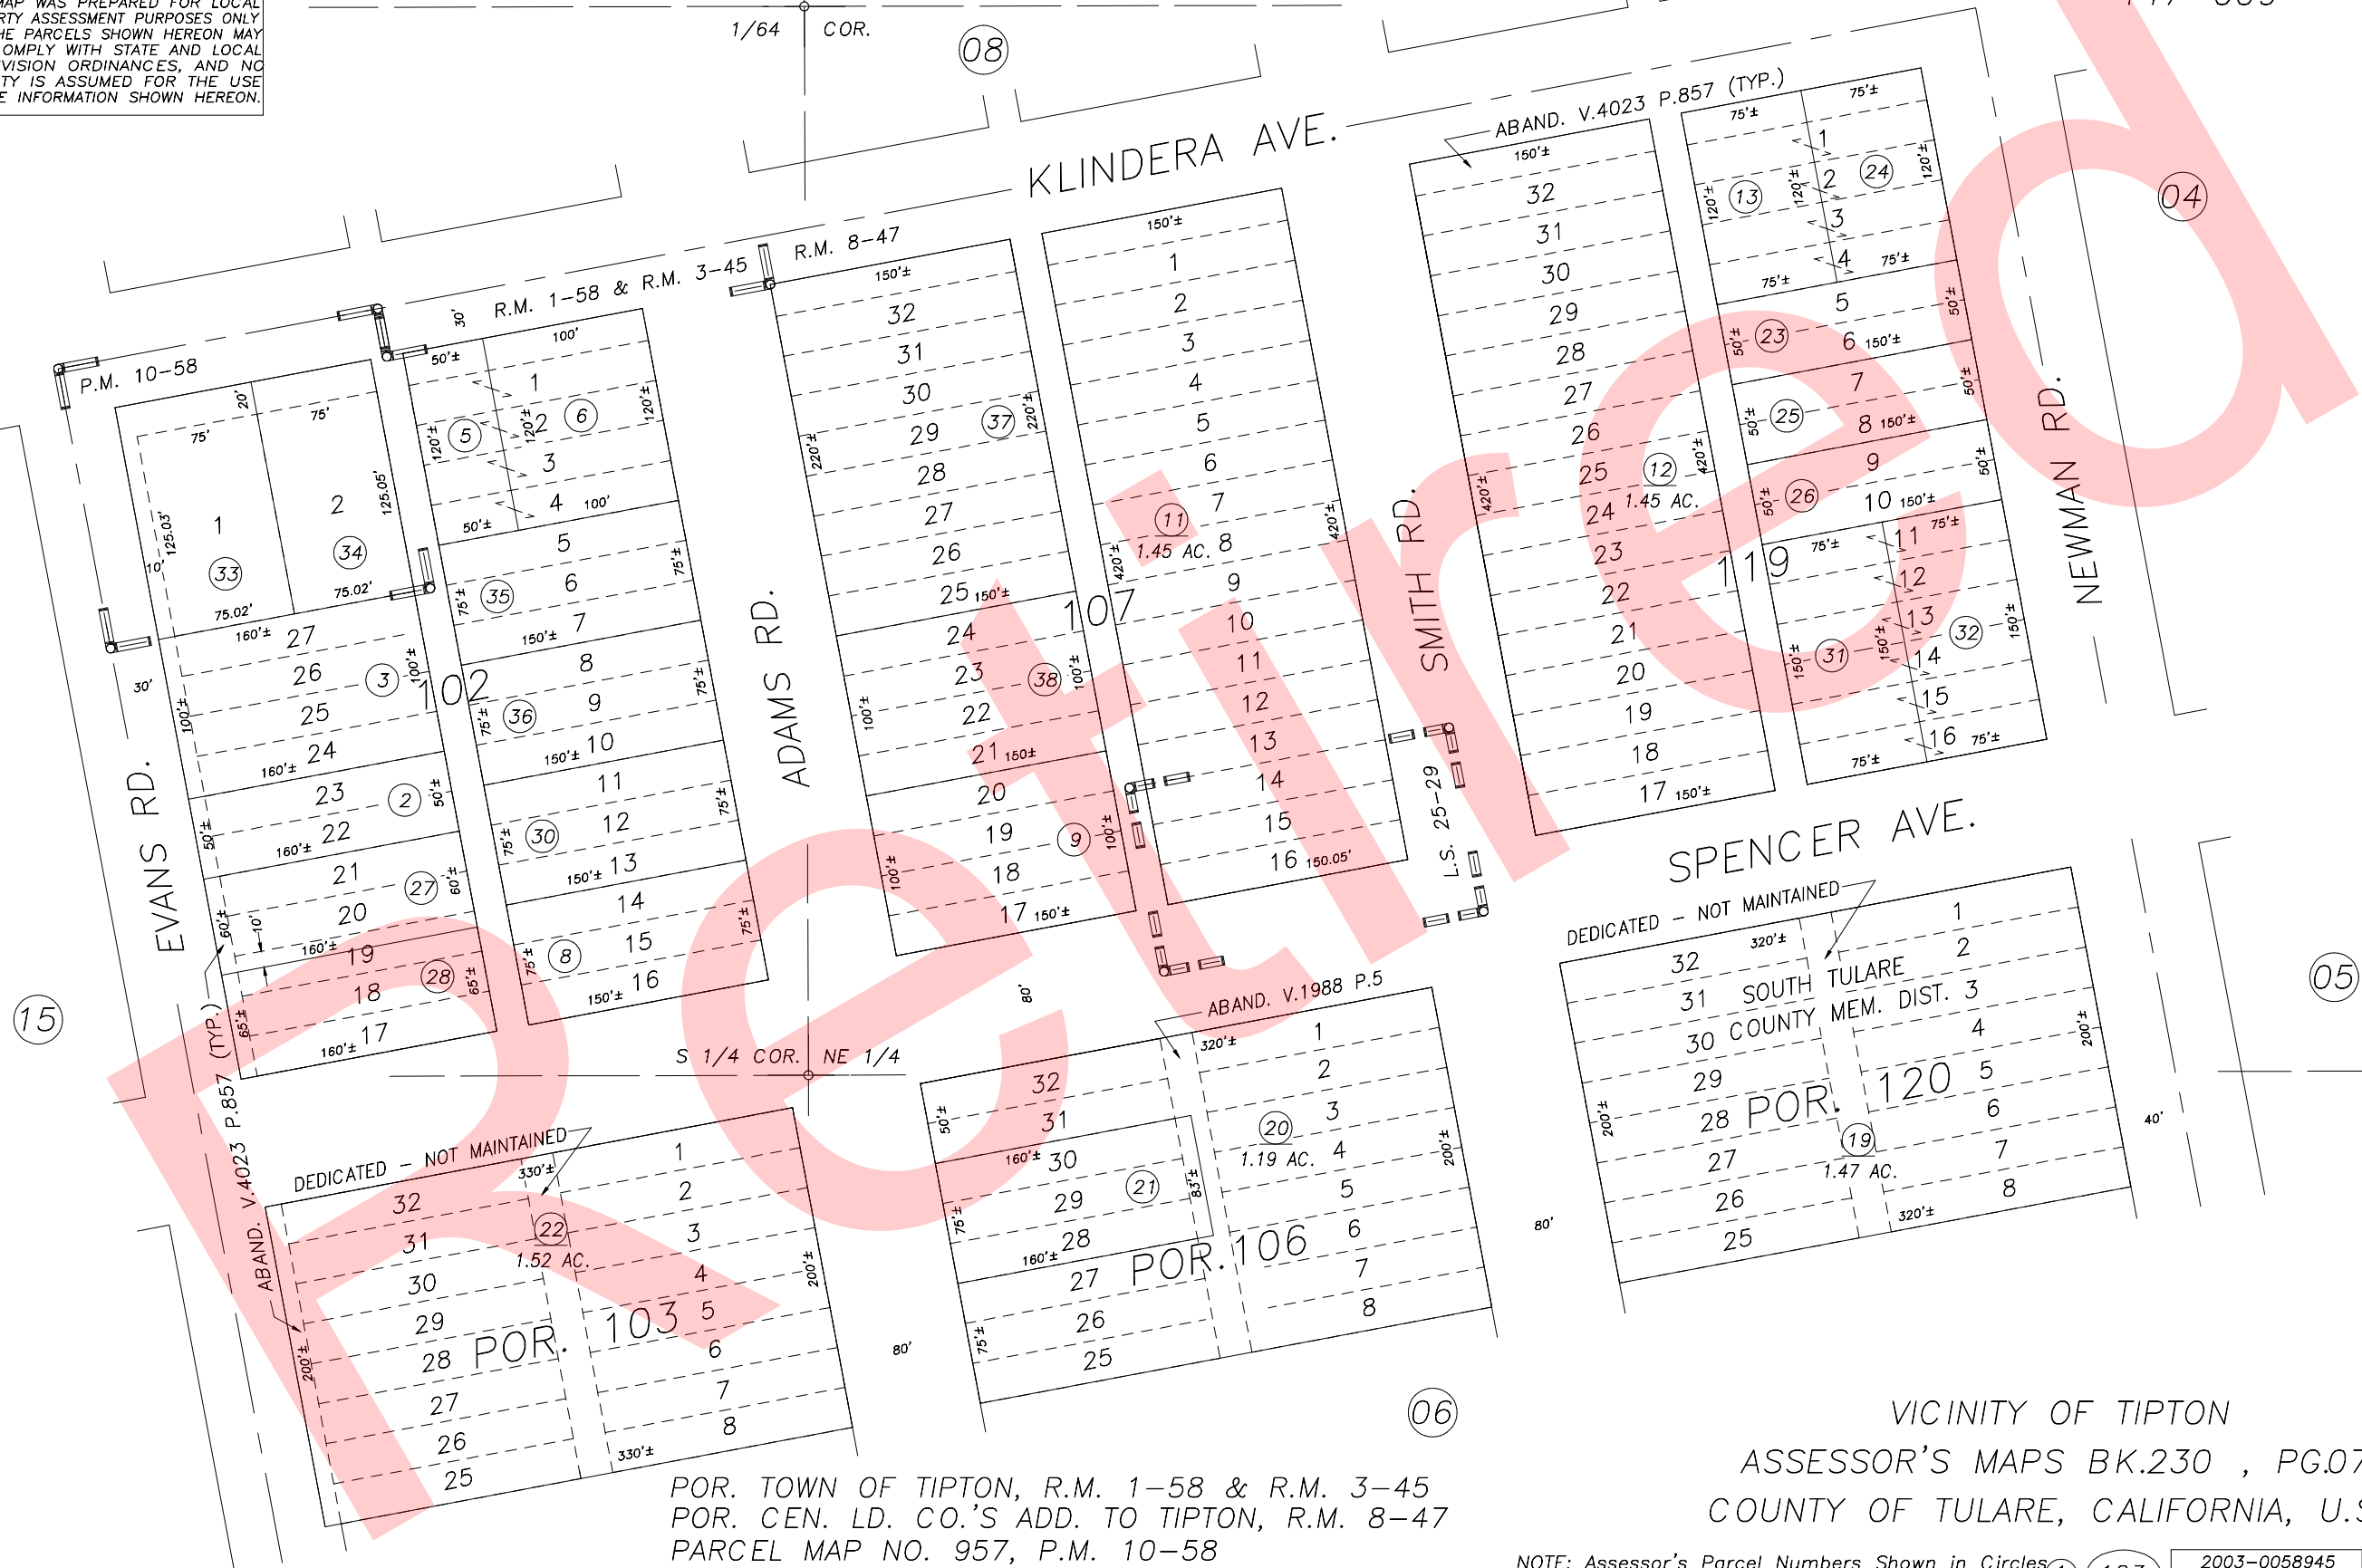

POR. TOWN OF TIPTON, R.M. 1-58 & R.M. 3-45
 POR. CEN. LD. CO.'S ADD. TO TIPTON, R.M. 8-47
 PARCEL MAP NO. 957, P.M. 10-58
 RECORD OF SURVEY, L.S. 25-29

VICINITY OF TIPTON
 ASSESSOR'S MAPS BK.230 , PG.07
 COUNTY OF TULARE, CALIFORNIA, U.S.A.

NOTE: Assessor's Parcel Numbers Shown in Circles (1) (123)
 Assessor's Block Numbers Shown in Elipses

2003-0058945	04/22/2005	RBP
REVISION	DATE	TECH