


**DISCLAIMER**

THIS MAP WAS PREPARED FOR LOCAL PROPERTY ASSESSMENT PURPOSES ONLY. THE PARCELS SHOWN HEREON MAY NOT COMPLY WITH STATE AND LOCAL SUBDIVISION ORDINANCES. NO LIABILITY IS ASSUMED FOR THE USE OF THE INFORMATION HEREON. R & T CODE SEC. 327, 408.3, ETC.

REVISED: 08/01/2014  
REASON: 2014-0031772  
CAD TECH: ARP

POR. TOWNSITE OF TIPTON IN SEC. 31 T. 21 S., R. 25 E., M. D. B. & M.

TAX CODE AREA 230-16  
147-009

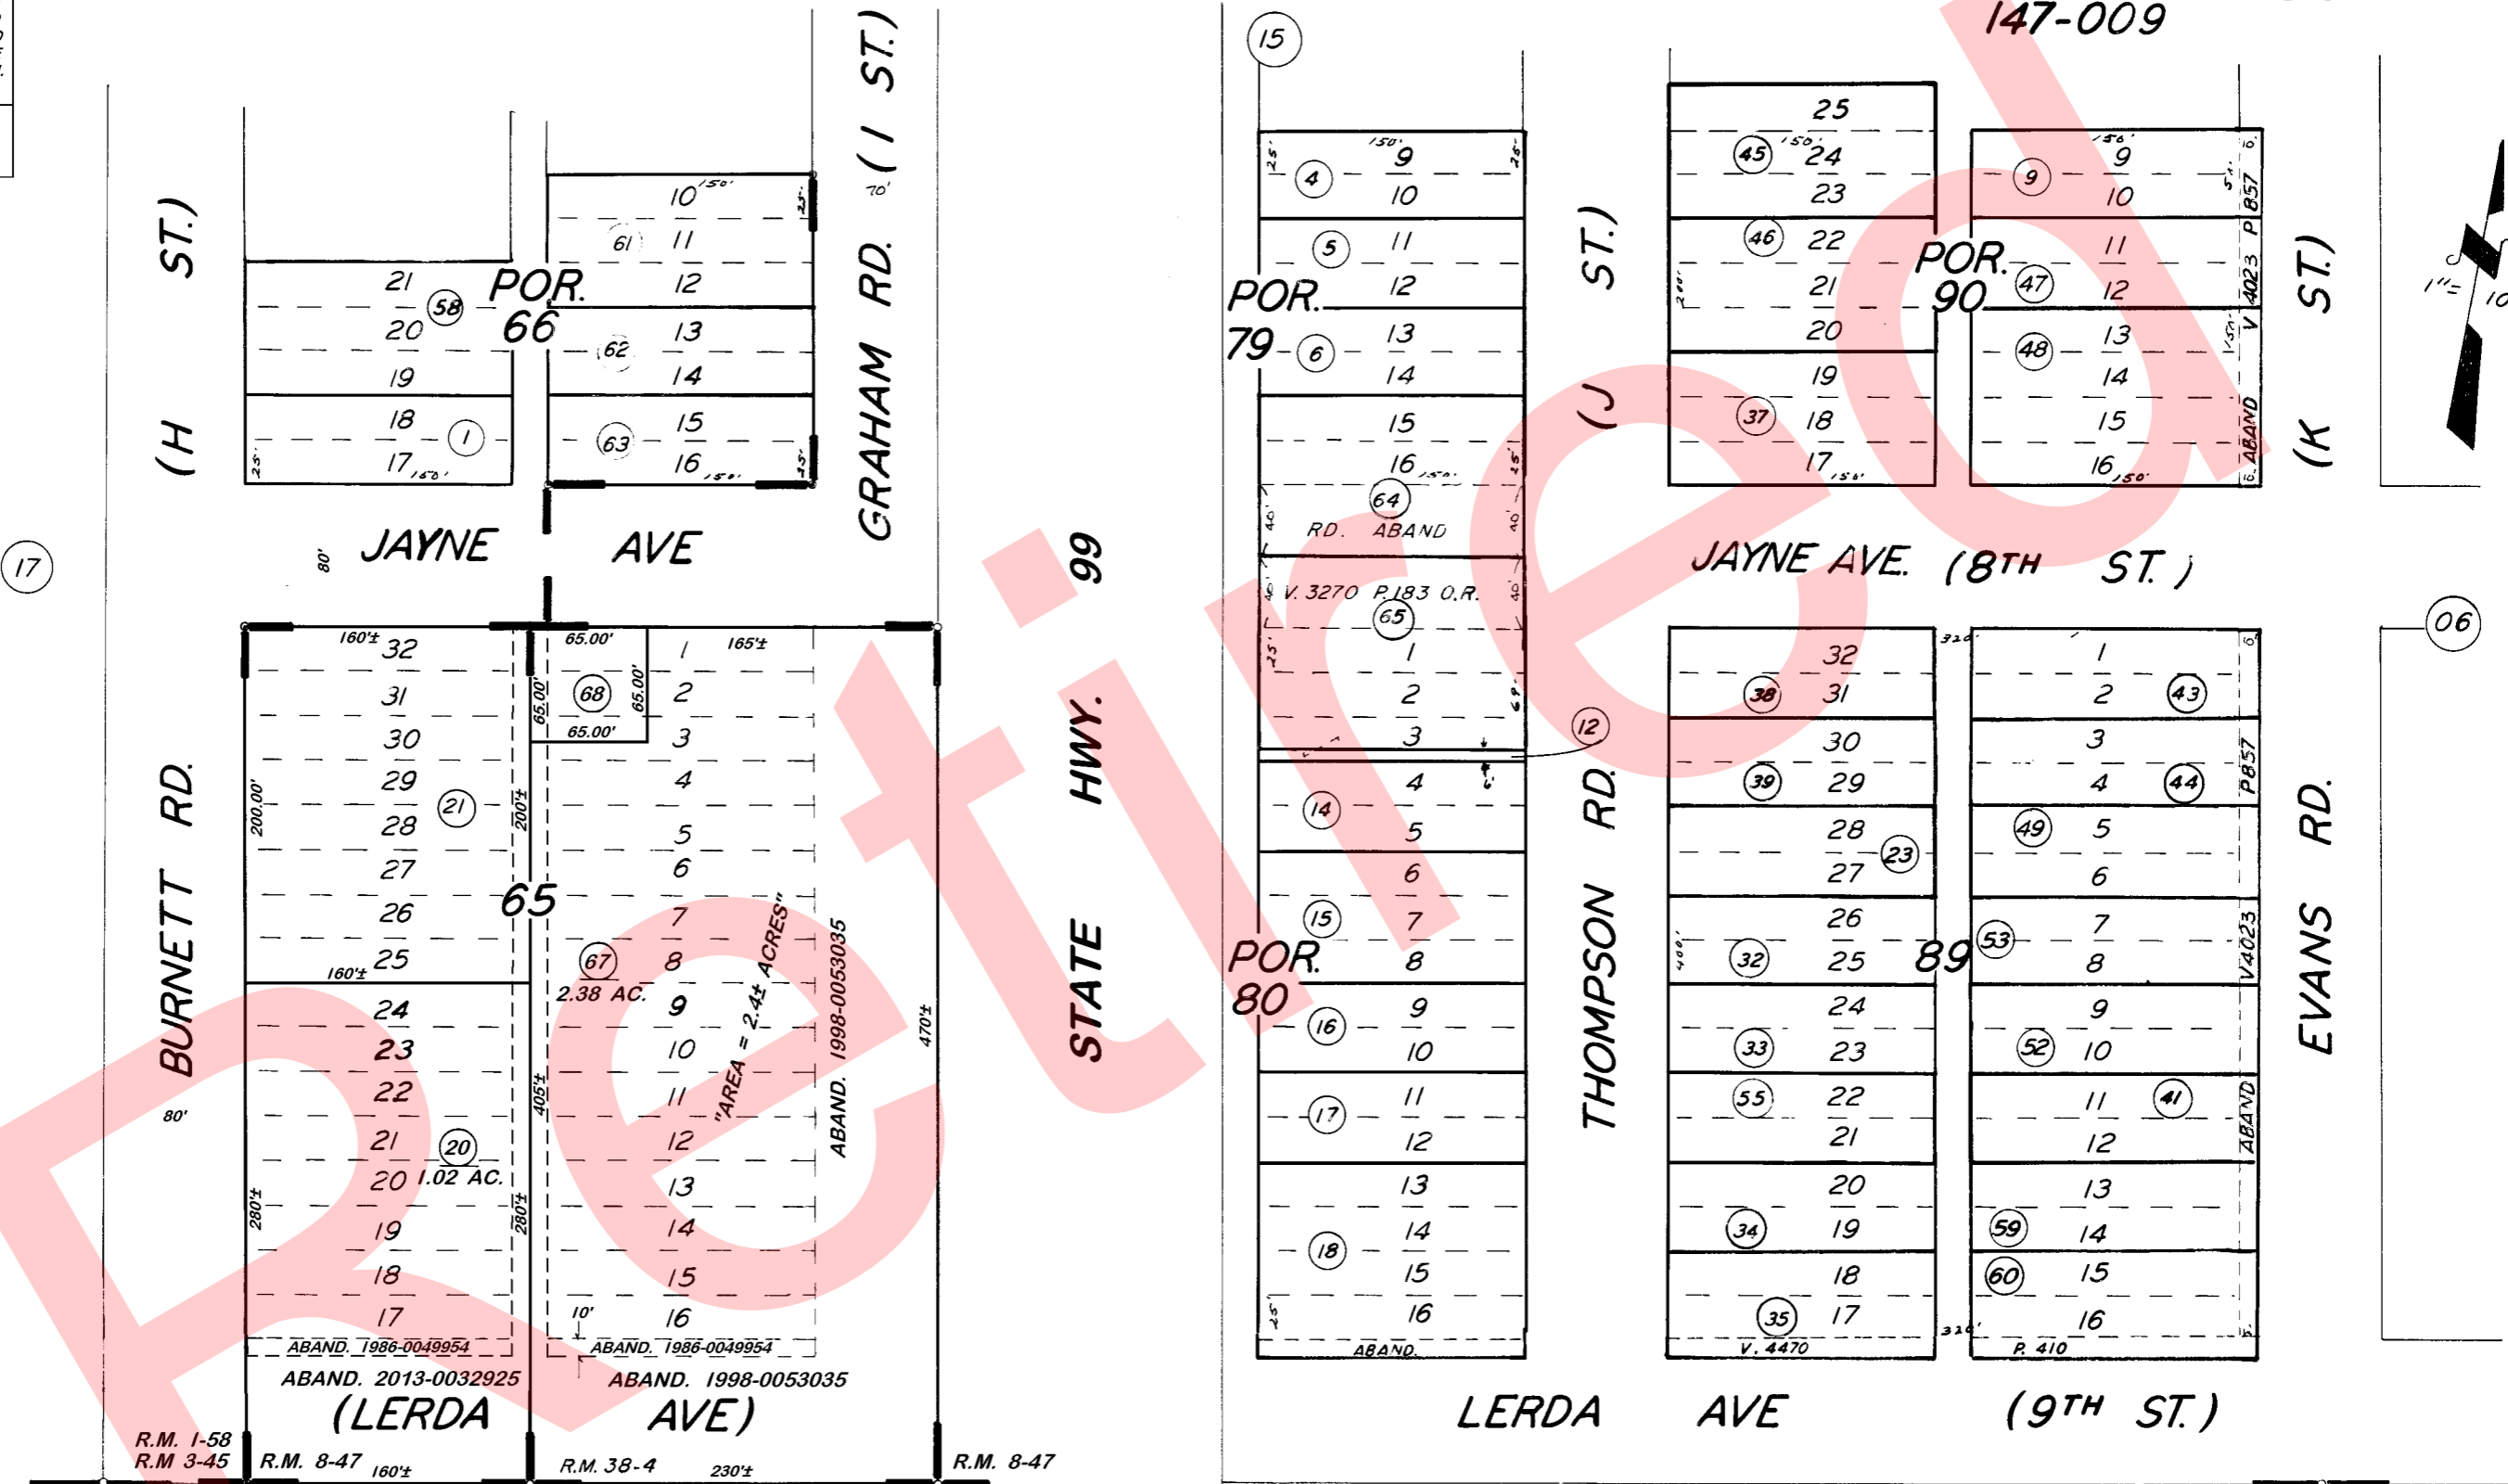

POR. TOWN OF TIPTON, R.M. 1-58 & R.M. 3-45  
POR. GEN. LD. CO.'S ADD. TO TIPTON, R.M. 8-47  
REVERSION TO ACREAGE, R.M. 38-4

ASSESSOR'S MAPS BK. 230, PG. 16.  
COUNTY OF TULARE, CALIF.

NOTE — ASSESSOR'S BLOCK NUMBERS SHOWN IN ELLIPSES  
ASSESSOR'S PARCEL NUMBERS SHOWN IN CIRCLES

