


S1/2 OF SE1/4 OF NW1/4 SEC.31, T.21S., R.25E., M.D.B.&M.


Tax Area Codes 230-19
147-009

DISCLAIMER

THIS MAP WAS PREPARED FOR LOCAL PROPERTY ASSESSMENT PURPOSES ONLY AND THE PARCELS SHOWN HEREON MAY NOT COMPLY WITH STATE AND LOCAL SUBDIVISION ORDINANCES, AND NO LIABILITY IS ASSUMED FOR THE USE OF THE INFORMATION SHOWN HEREON.

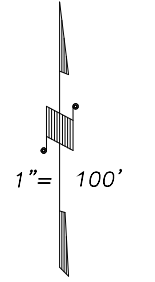

BASIS OF BEARINGS:
L.S. 27-50

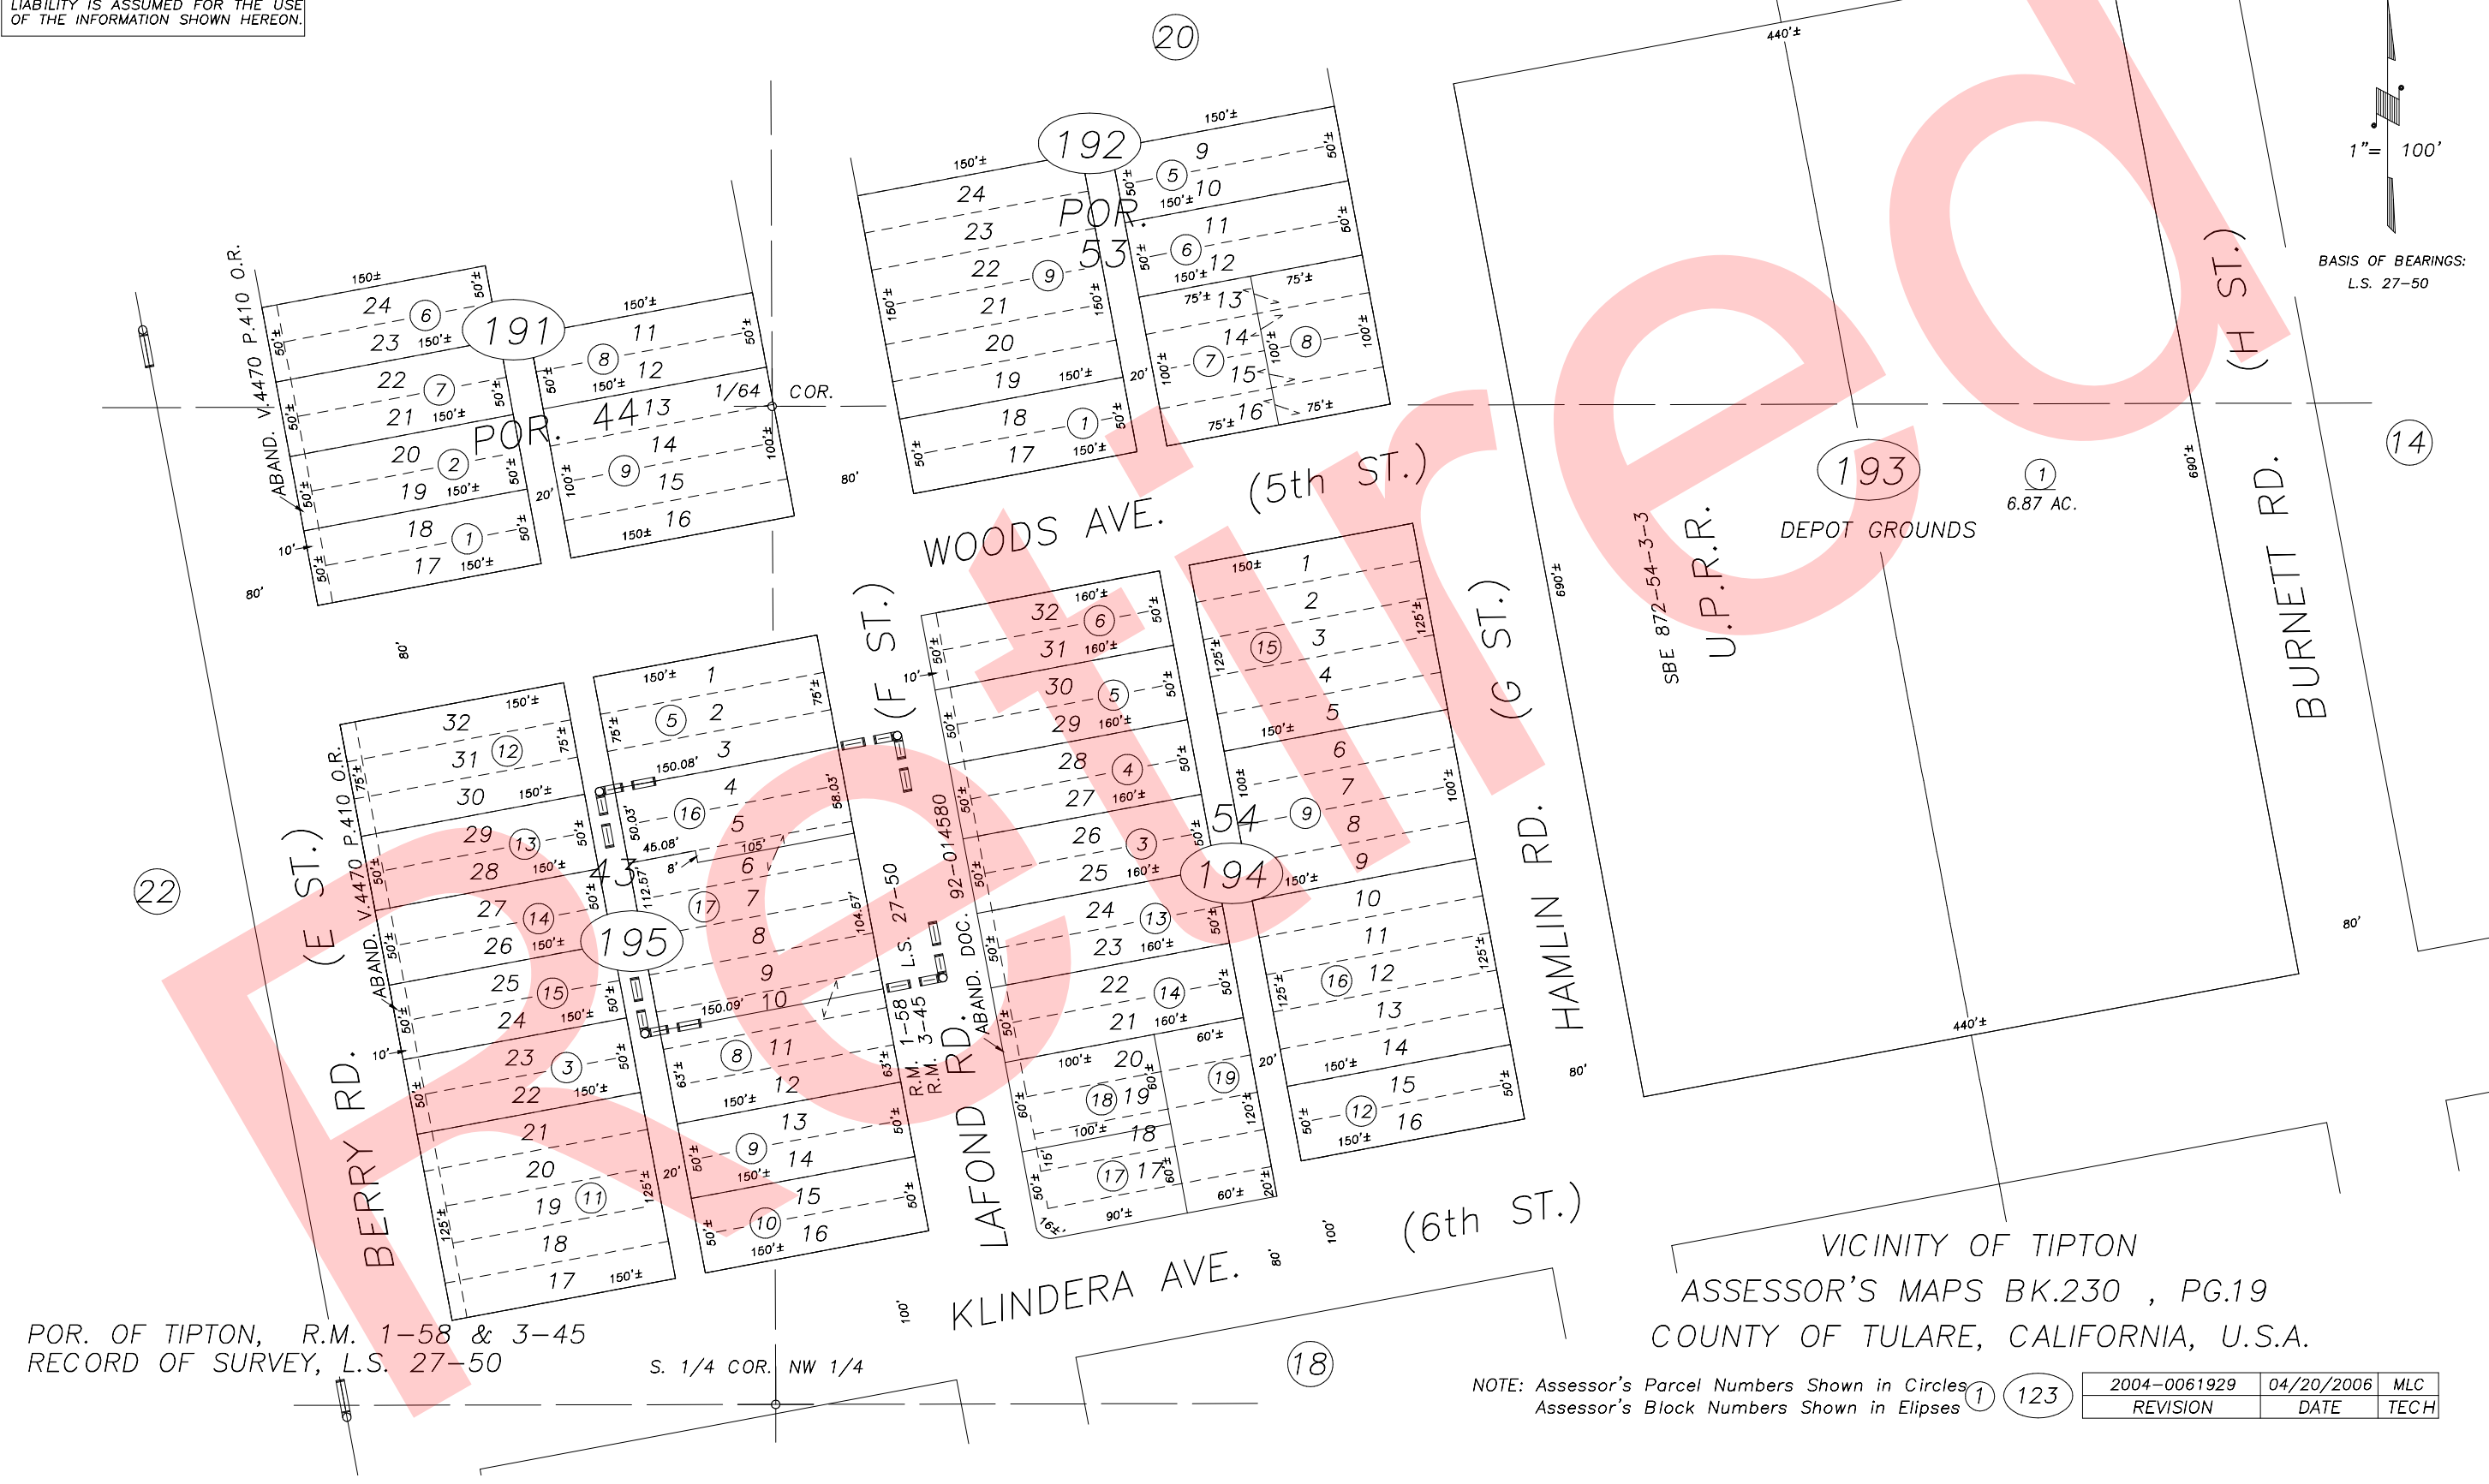

POR. OF TIPTON, R.M. 1-58 & 3-45
RECORD OF SURVEY, L.S. 27-50

S. 1/4 COR. NW 1/4

VICINITY OF TIPTON
ASSESSOR'S MAPS BK.230 , PG.19
COUNTY OF TULARE, CALIFORNIA, U.S.A.

NOTE: Assessor's Parcel Numbers Shown in Circles
Assessor's Block Numbers Shown in Elipses

2004-0061929	04/20/2006	MLC
REVISION	DATE	TECH