


DISCLAIMER
 THIS MAP WAS PREPARED FOR LOCAL PROPERTY ASSESSMENT PURPOSES ONLY. THE PARCELS SHOWN HEREON MAY NOT COMPLY WITH STATE AND LOCAL SUBDIVISION ORDINANCES. NO LIABILITY IS ASSUMED FOR THE USE OF THE INFORMATION HEREON.

REVISED: 8/5/2008
 REASON: 2005-0008871
 CAD TECH: JLC

N1/2 OF NW1/4 OF NW1/4 SEC. 31 T.21S., R.25E., M.D.B.&M.

TAX CODE AREA **230-22**
147-009

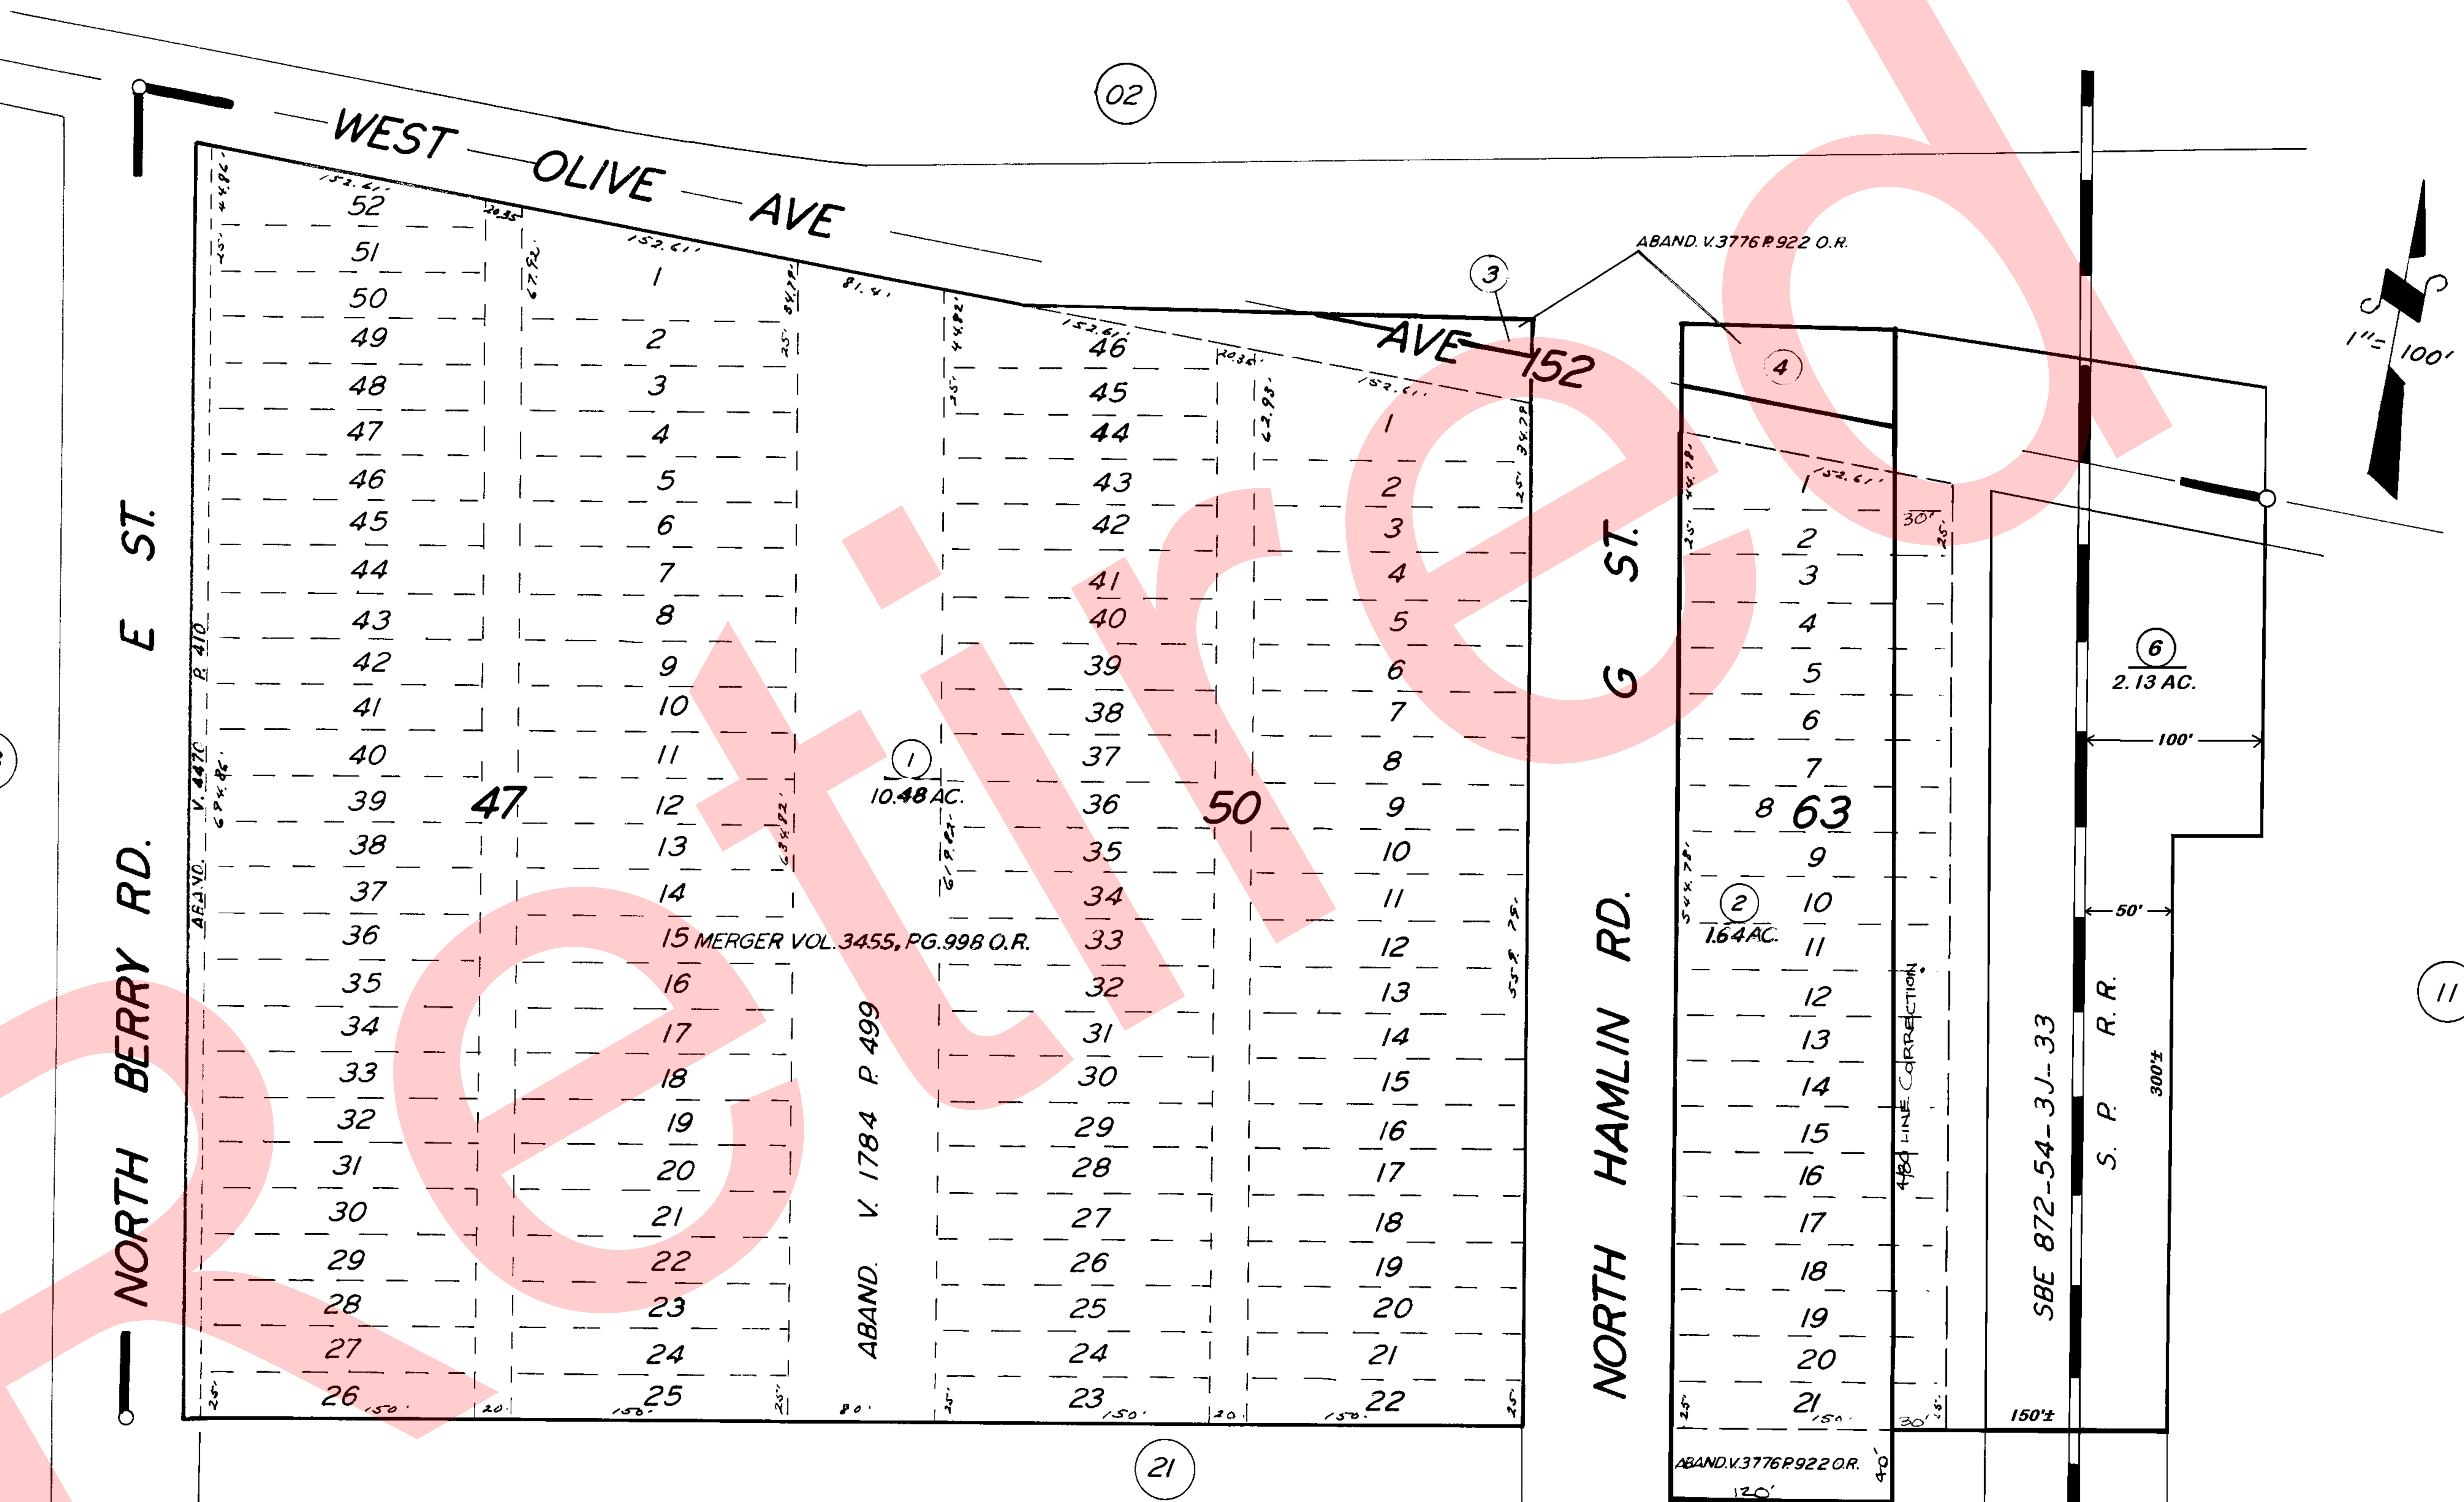

POR. CENTRAL LAND CO.'S ADD. TO TIPTON R.M. 8-47

ASSESSOR'S MAPS BK. 230, PG. 22.
 COUNTY OF TULARE, CALIF.

NOTE -- ASSESSOR'S BLOCK NUMBERS SHOWN IN ELLIPSES
 ASSESSOR'S PARCEL NUMBERS SHOWN IN CIRCLES

