


DISCLAIMER
 THIS MAP WAS PREPARED FOR LOCAL PROPERTY ASSESSMENT PURPOSES ONLY. THE PARCELS SHOWN HEREON MAY NOT COMPLY WITH STATE AND LOCAL SUBDIVISION ORDINANCES. NO LIABILITY IS ASSUMED FOR THE USE OF THE INFORMATION HEREON.

REVISED: 04/22/2011
 REASON: 2001-0085185
 CAD TECH: CBT

WLY. POR. OF NW 1/4 OF SEC. 31 T.21S., R.25E., M.D.B.&M.

TAX CODE AREA 230-23
 147-004

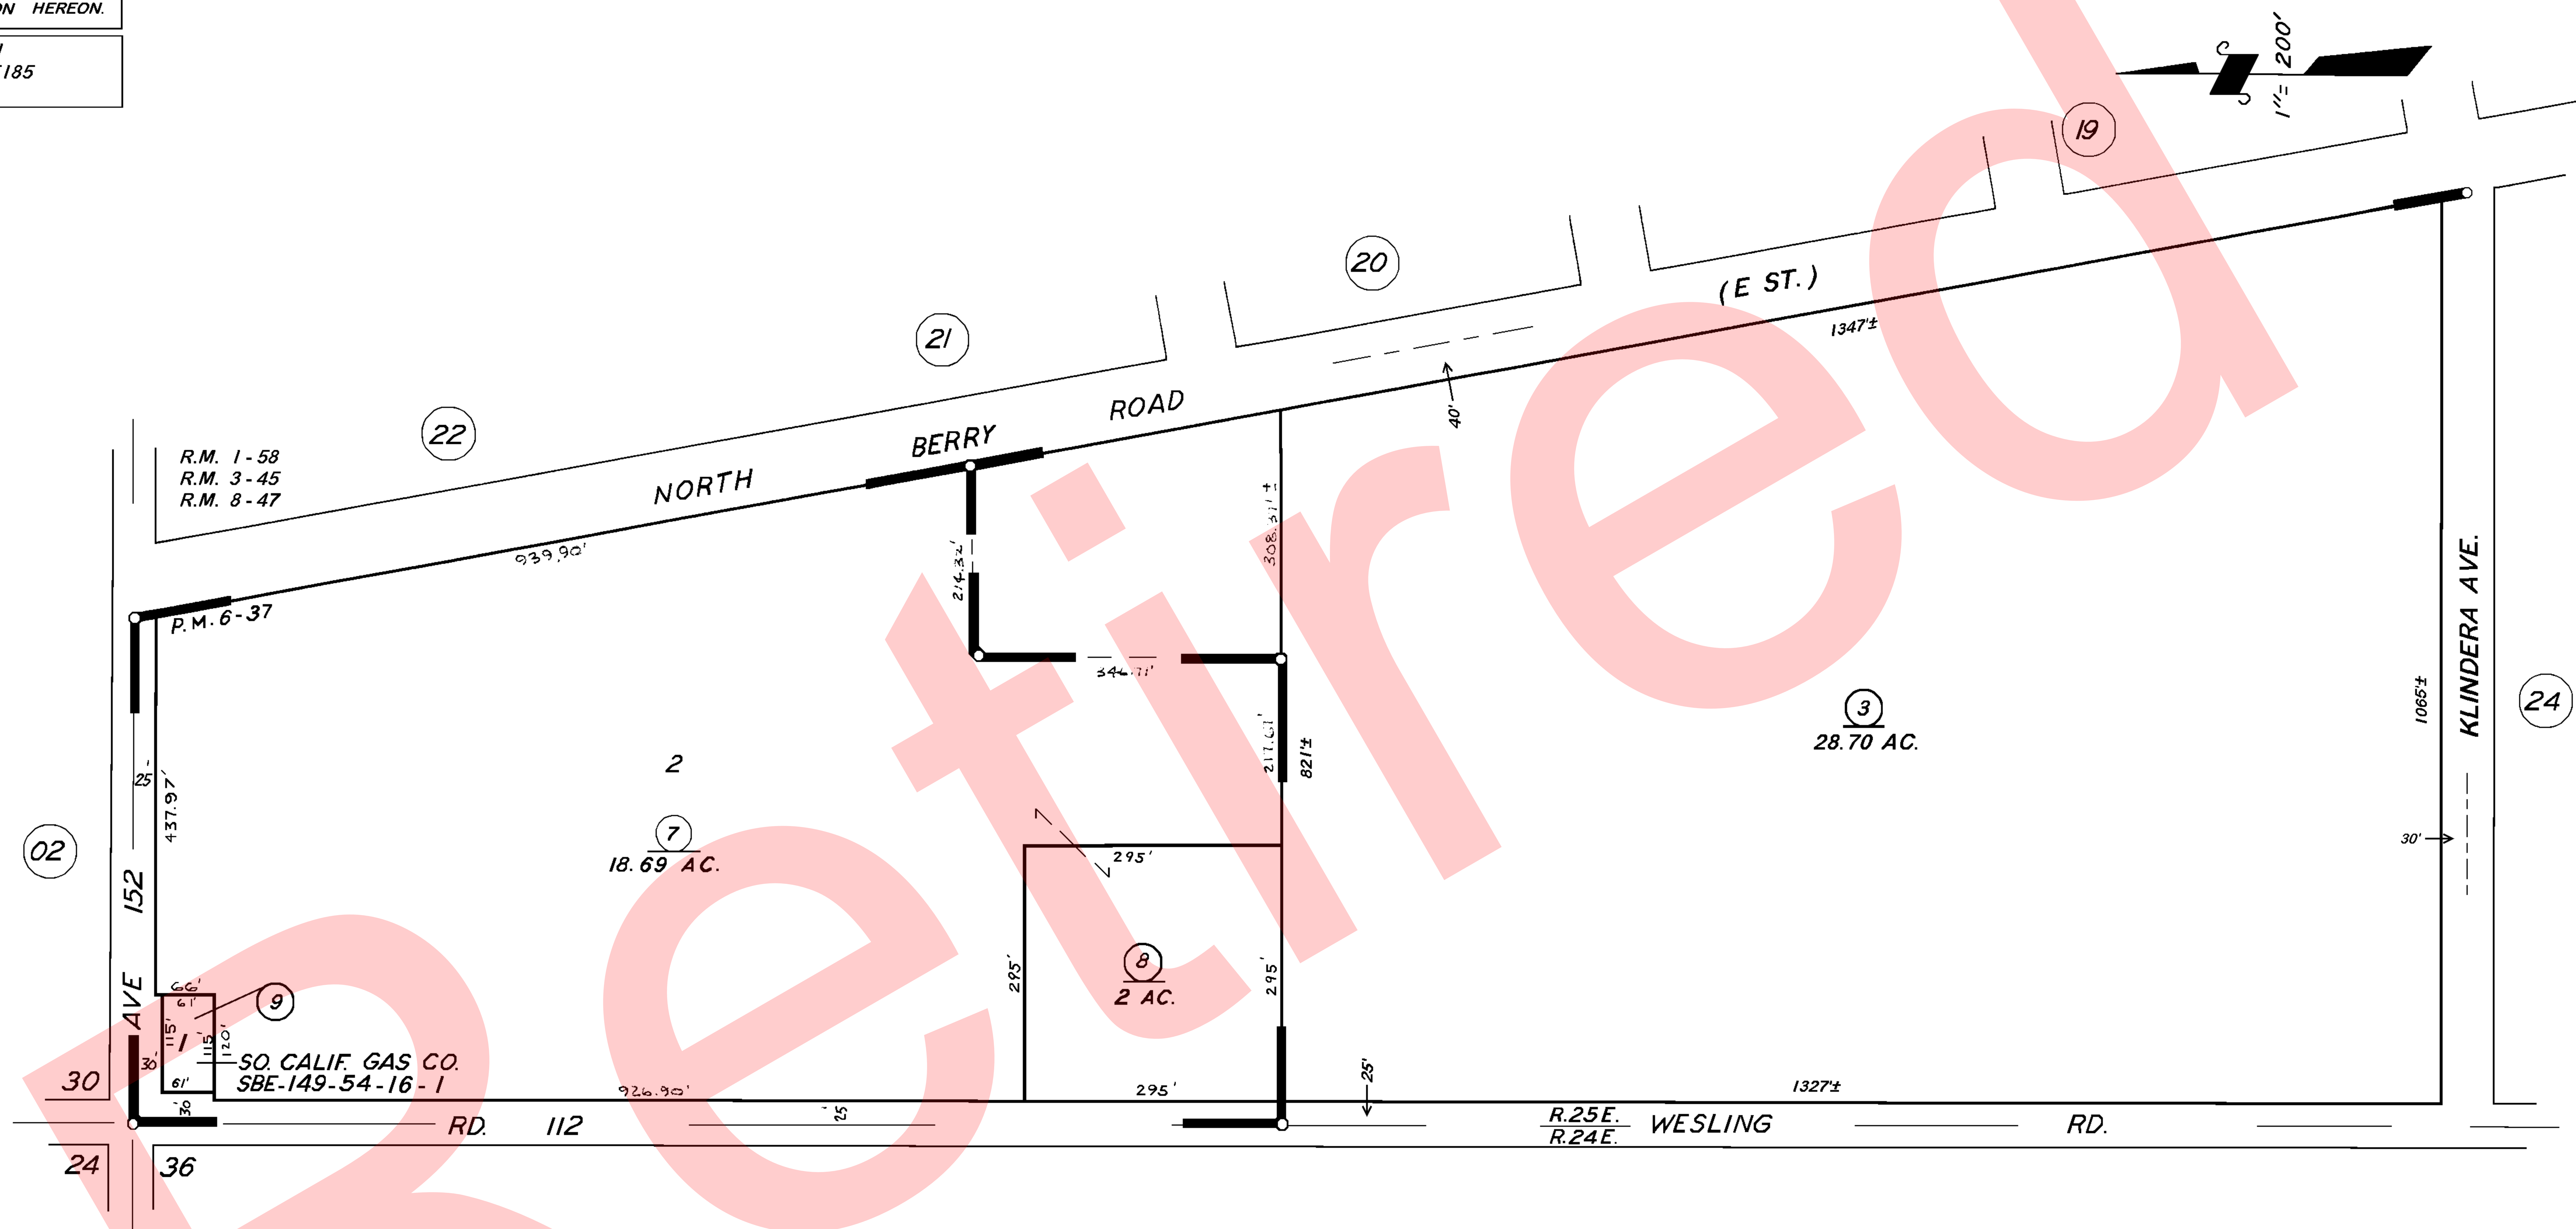

PARCEL MAP 537, P.M. 6-37
 POR. OF TIPTON, R.M. 1-58, 3-45 & 8-47

BK.228

ASSESSOR'S MAPS BK. 230, PG. 23.
 COUNTY OF TULARE, CALIF.

NOTE — ASSESSOR'S BLOCK NUMBERS SHOWN IN ELLIPSES
 ASSESSOR'S PARCEL NUMBERS SHOWN IN CIRCLES

