


S 1/2 SEC. 35, T. 21S., R. 26E., M.D.B. & M.

TAX CODE AREA 237-07

132-001 132-002  
132-003 132-004  
132-007

**DISCLAIMER**  
THIS MAP WAS PREPARED FOR LOCAL PROPERTY ASSESSMENT PURPOSES ONLY. THE PARCELS SHOWN HEREON MAY NOT COMPLY WITH STATE AND LOCAL SUBDIVISION ORDINANCES. NO LIABILITY IS ASSUMED FOR THE USE OF THE INFORMATION HEREON.  
  
REVISED: 12/01/2011  
REASON: 2009-0063680  
CAD TECH: LLB

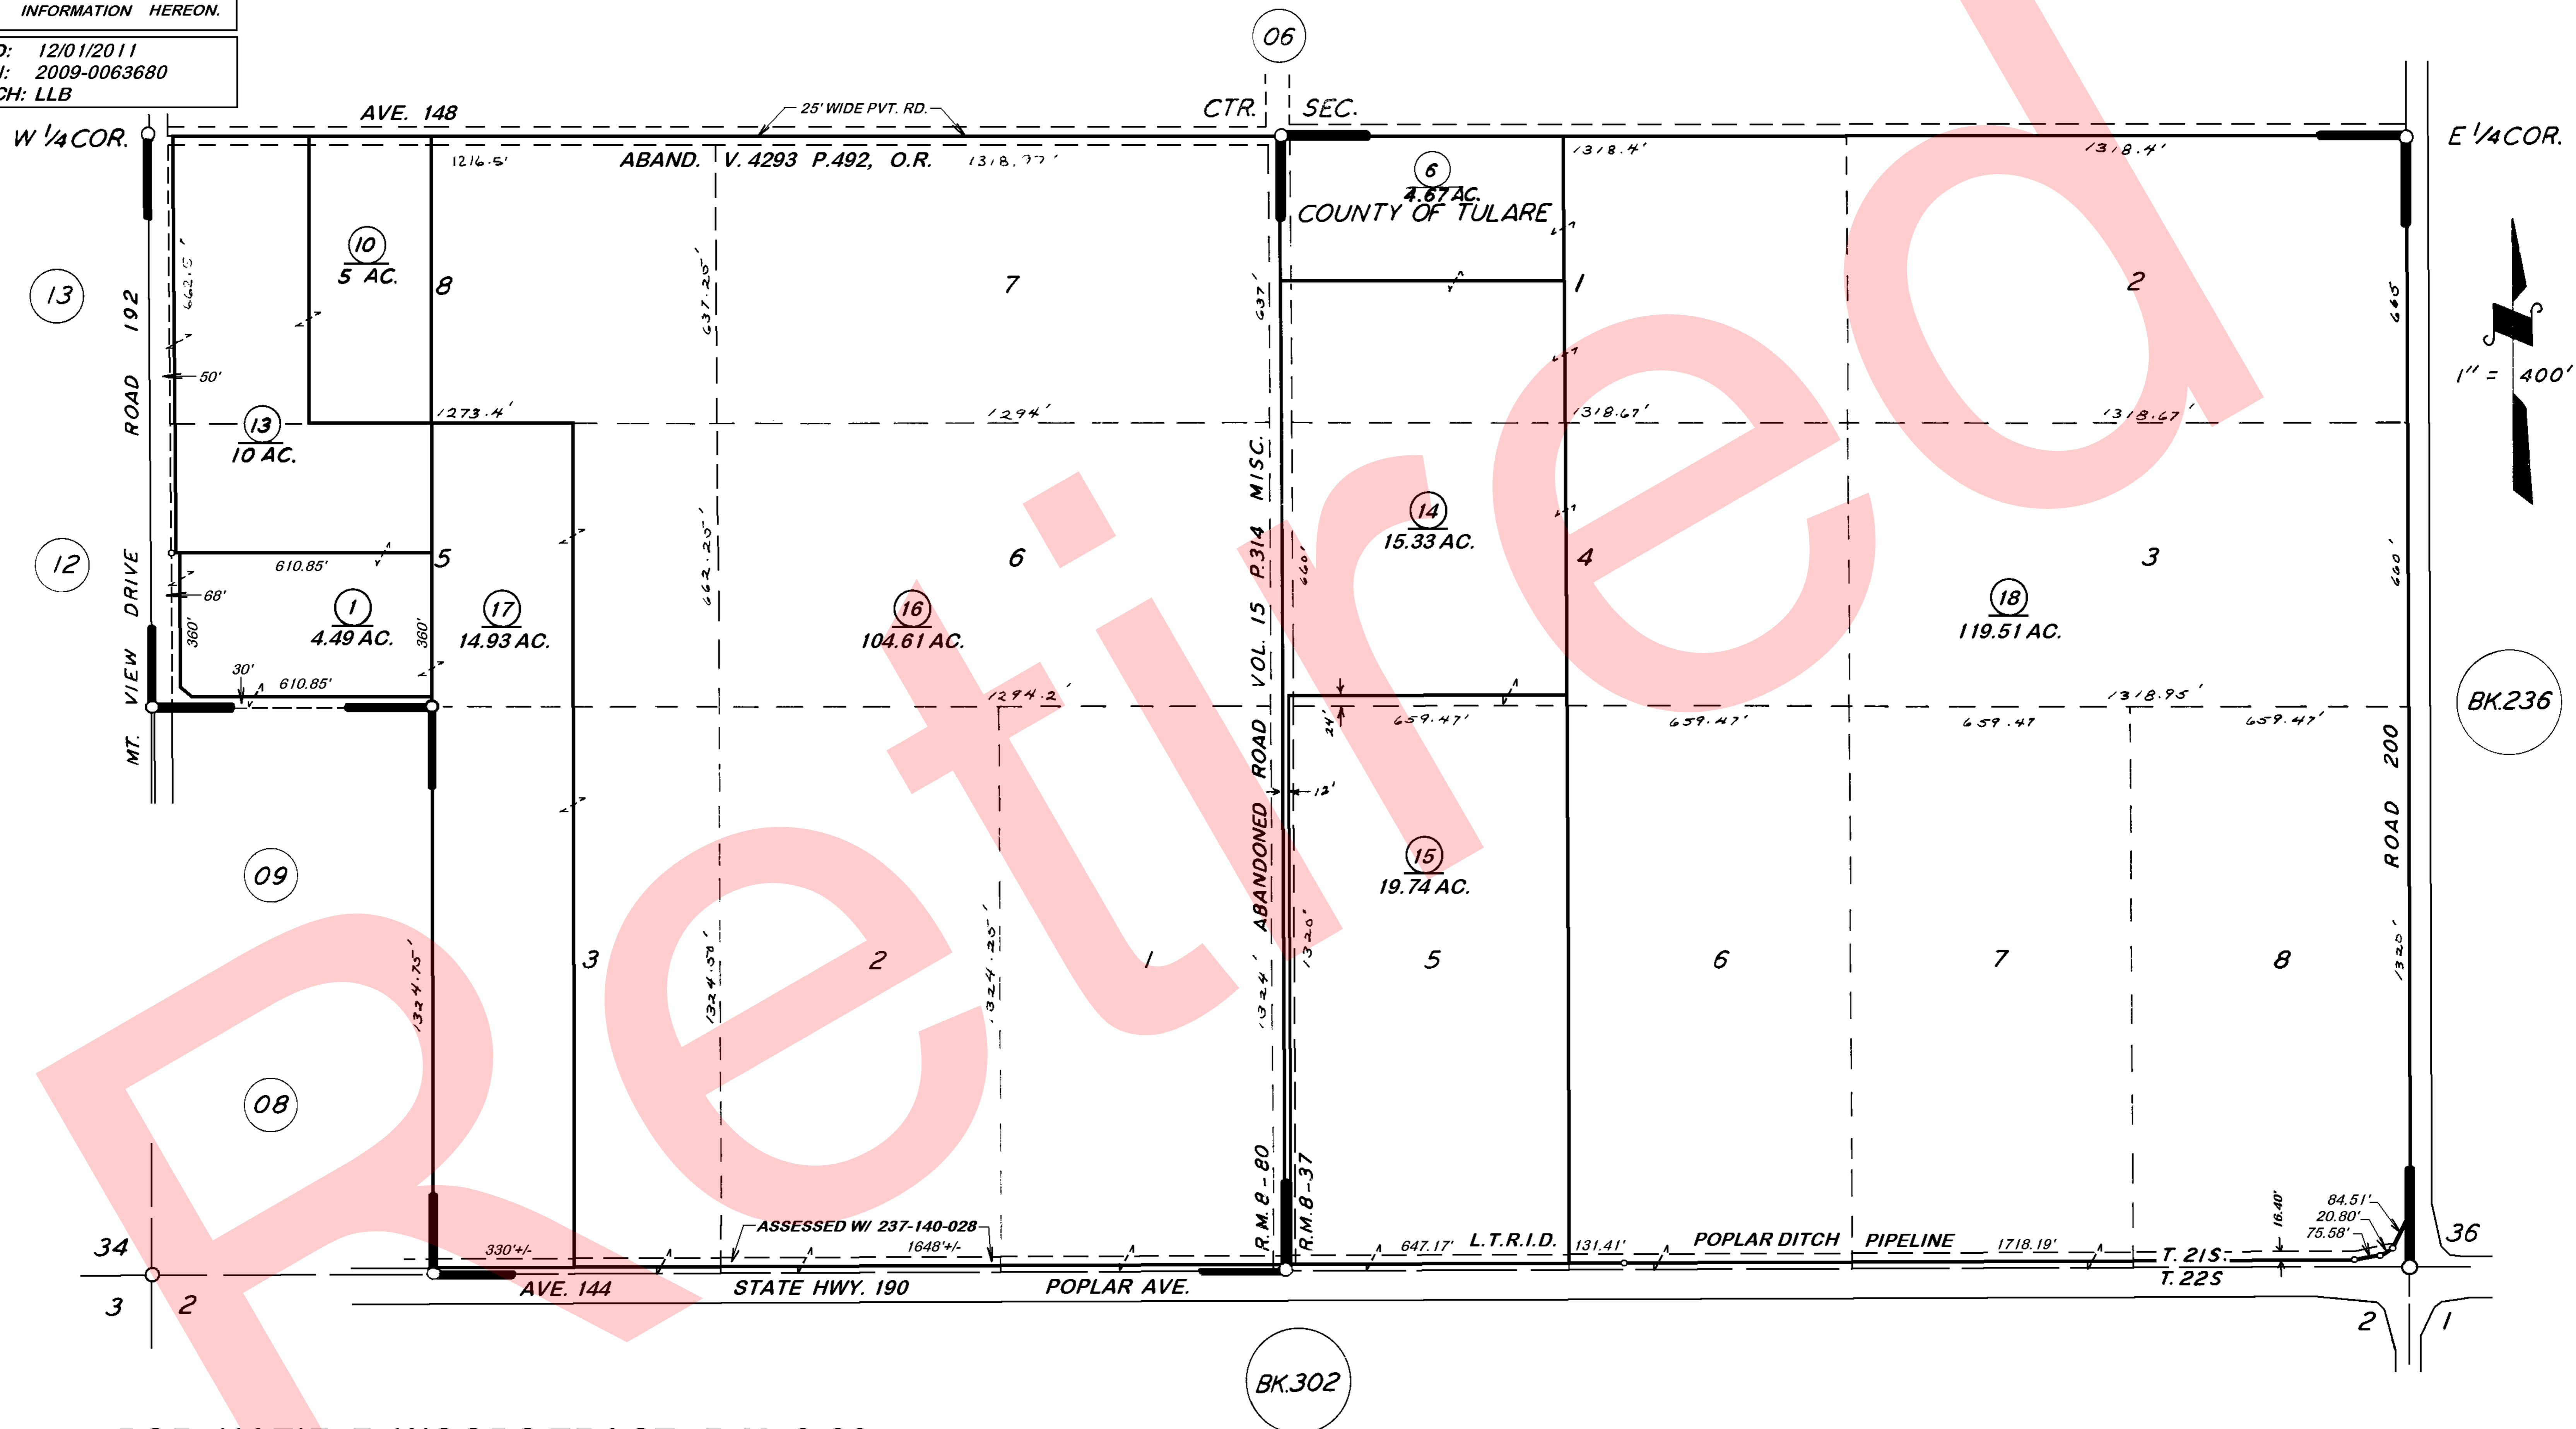

POR. KATIE E. WOODS TRACT, R.M. 8-80  
POR. FERGUSON TRACT, R.M. 8-37  
POR. RECORD OF SURVEY, L.S. 26-27 (W. LN. SEC. 35, ETC.)

VICINITY OF POPLAR  
ASSESSOR'S MAPS BK. 237, PG. 07.  
COUNTY OF TULARE, CALIF.

NOTE - ASSESSOR'S BLOCK NUMBERS SHOWN IN ELLIPSES  
ASSESSOR'S PARCEL NUMBERS SHOWN IN CIRCLES