



DISCLAIMER

THIS MAP WAS PREPARED FOR LOCAL PROPERTY ASSESSMENT PURPOSES ONLY. THE PARCELS SHOWN HEREON MAY NOT COMPLY WITH STATE AND LOCAL SUBDIVISION ORDINANCES. NO LIABILITY IS ASSUMED FOR THE USE OF THE INFORMATION HEREON.

REVISED: 08/25/2011
REASON: CORRECT APN 38 & 39
CAD TECH: KMS

POR. S 1/2 OF SE 1/4 OF SE 1/4 SEC. 34, & POR. S 1/2 OF SW 1/4 OF SW 1/4 SEC. 35,
T.21S., R.26E., M.D.B. & M.

TAX CODE AREA **237-08**
125-008
132-008

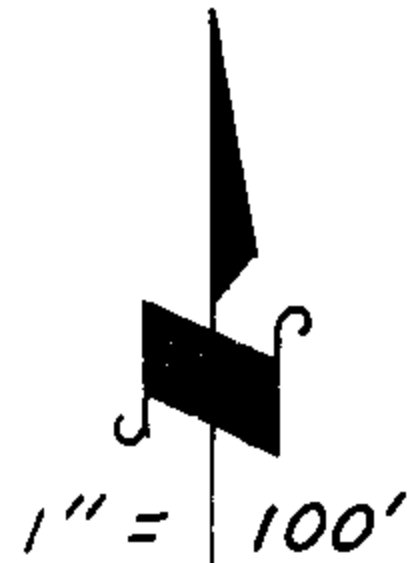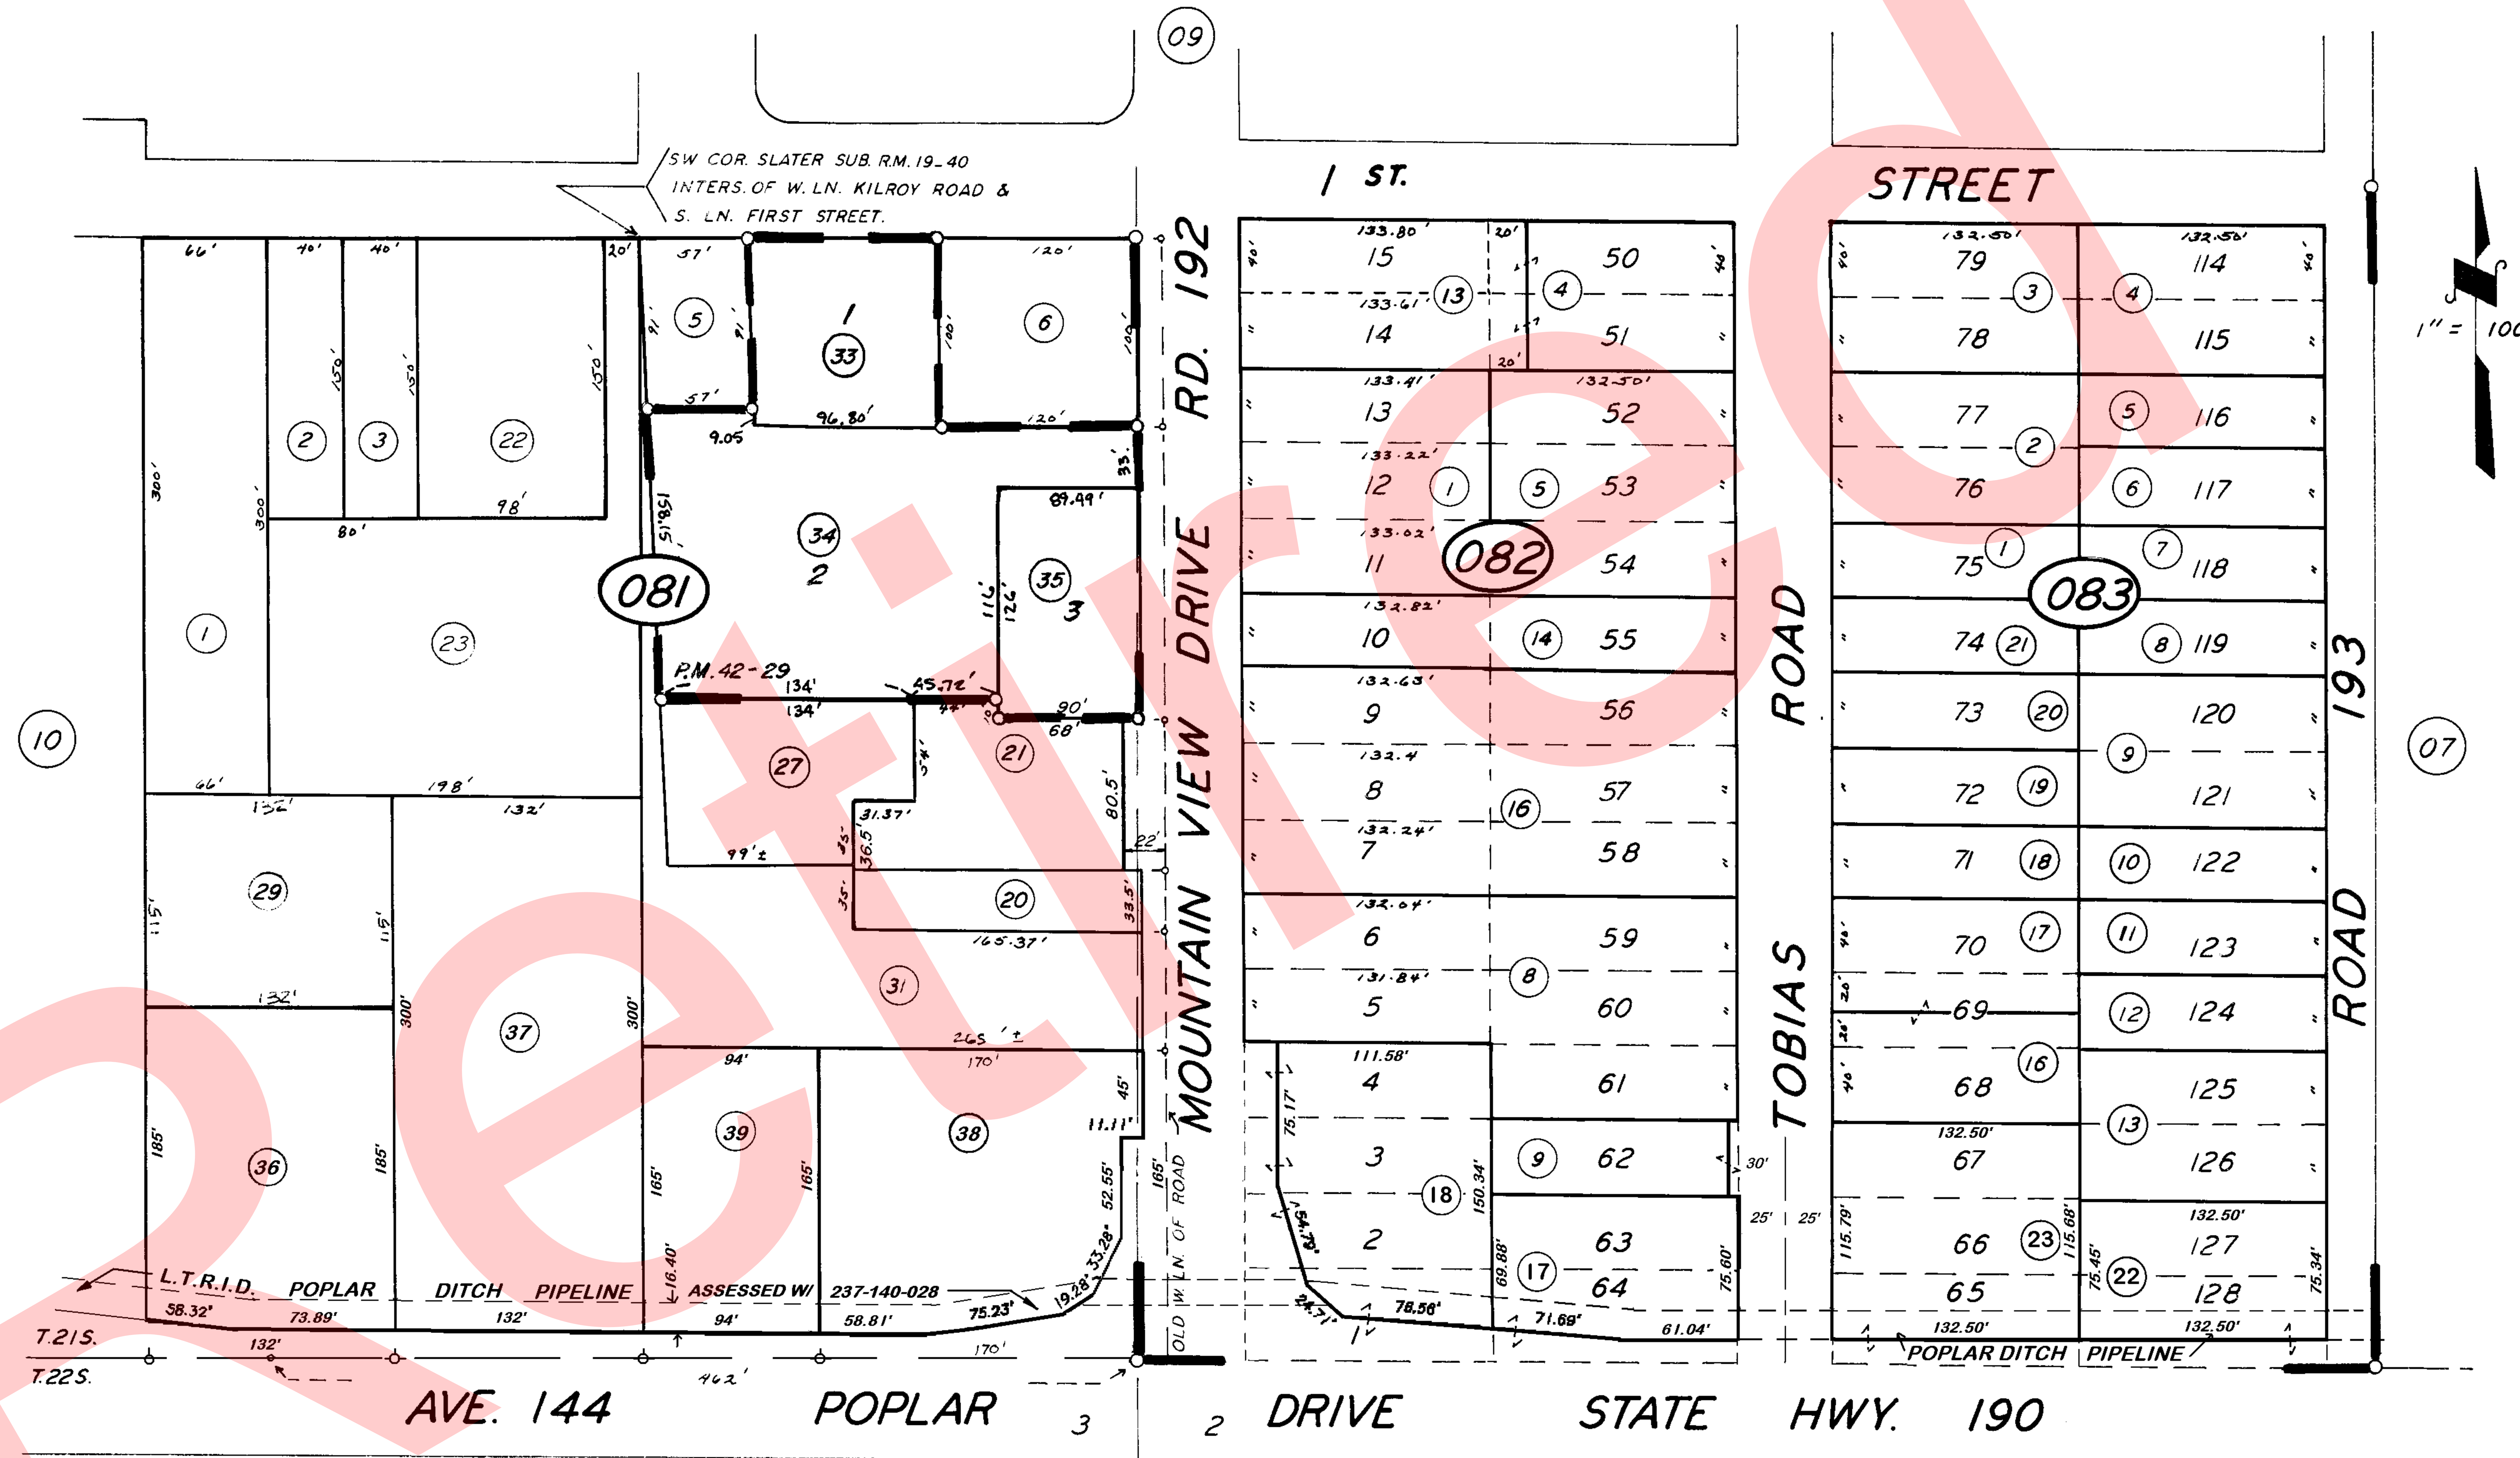

PARCEL MAP 4125, P. M. 42-29
POR. OSTERHOUT & SHARP TRACT

R.M. 17-26

ASSESSOR'S MAPS BK. 237, PG. 08.

COUNTY OF TULARE, CALIF.

NOTE - ASSESSOR'S BLOCK NUMBERS SHOWN IN ELLIPSES
ASSESSOR'S PARCEL NUMBERS SHOWN IN CIRCLES

