


DISCLAIMER
THIS MAP WAS PREPARED FOR LOCAL PROPERTY ASSESSMENT PURPOSES ONLY. THE PARCELS SHOWN HEREON MAY NOT COMPLY WITH STATE AND LOCAL SUBDIVISION ORDINANCES. NO LIABILITY IS ASSUMED FOR THE USE OF THE INFORMATION HEREON.

REVISED: 4/29/2010
REASON: ADD DITCH APN
CAD TECH: JLC

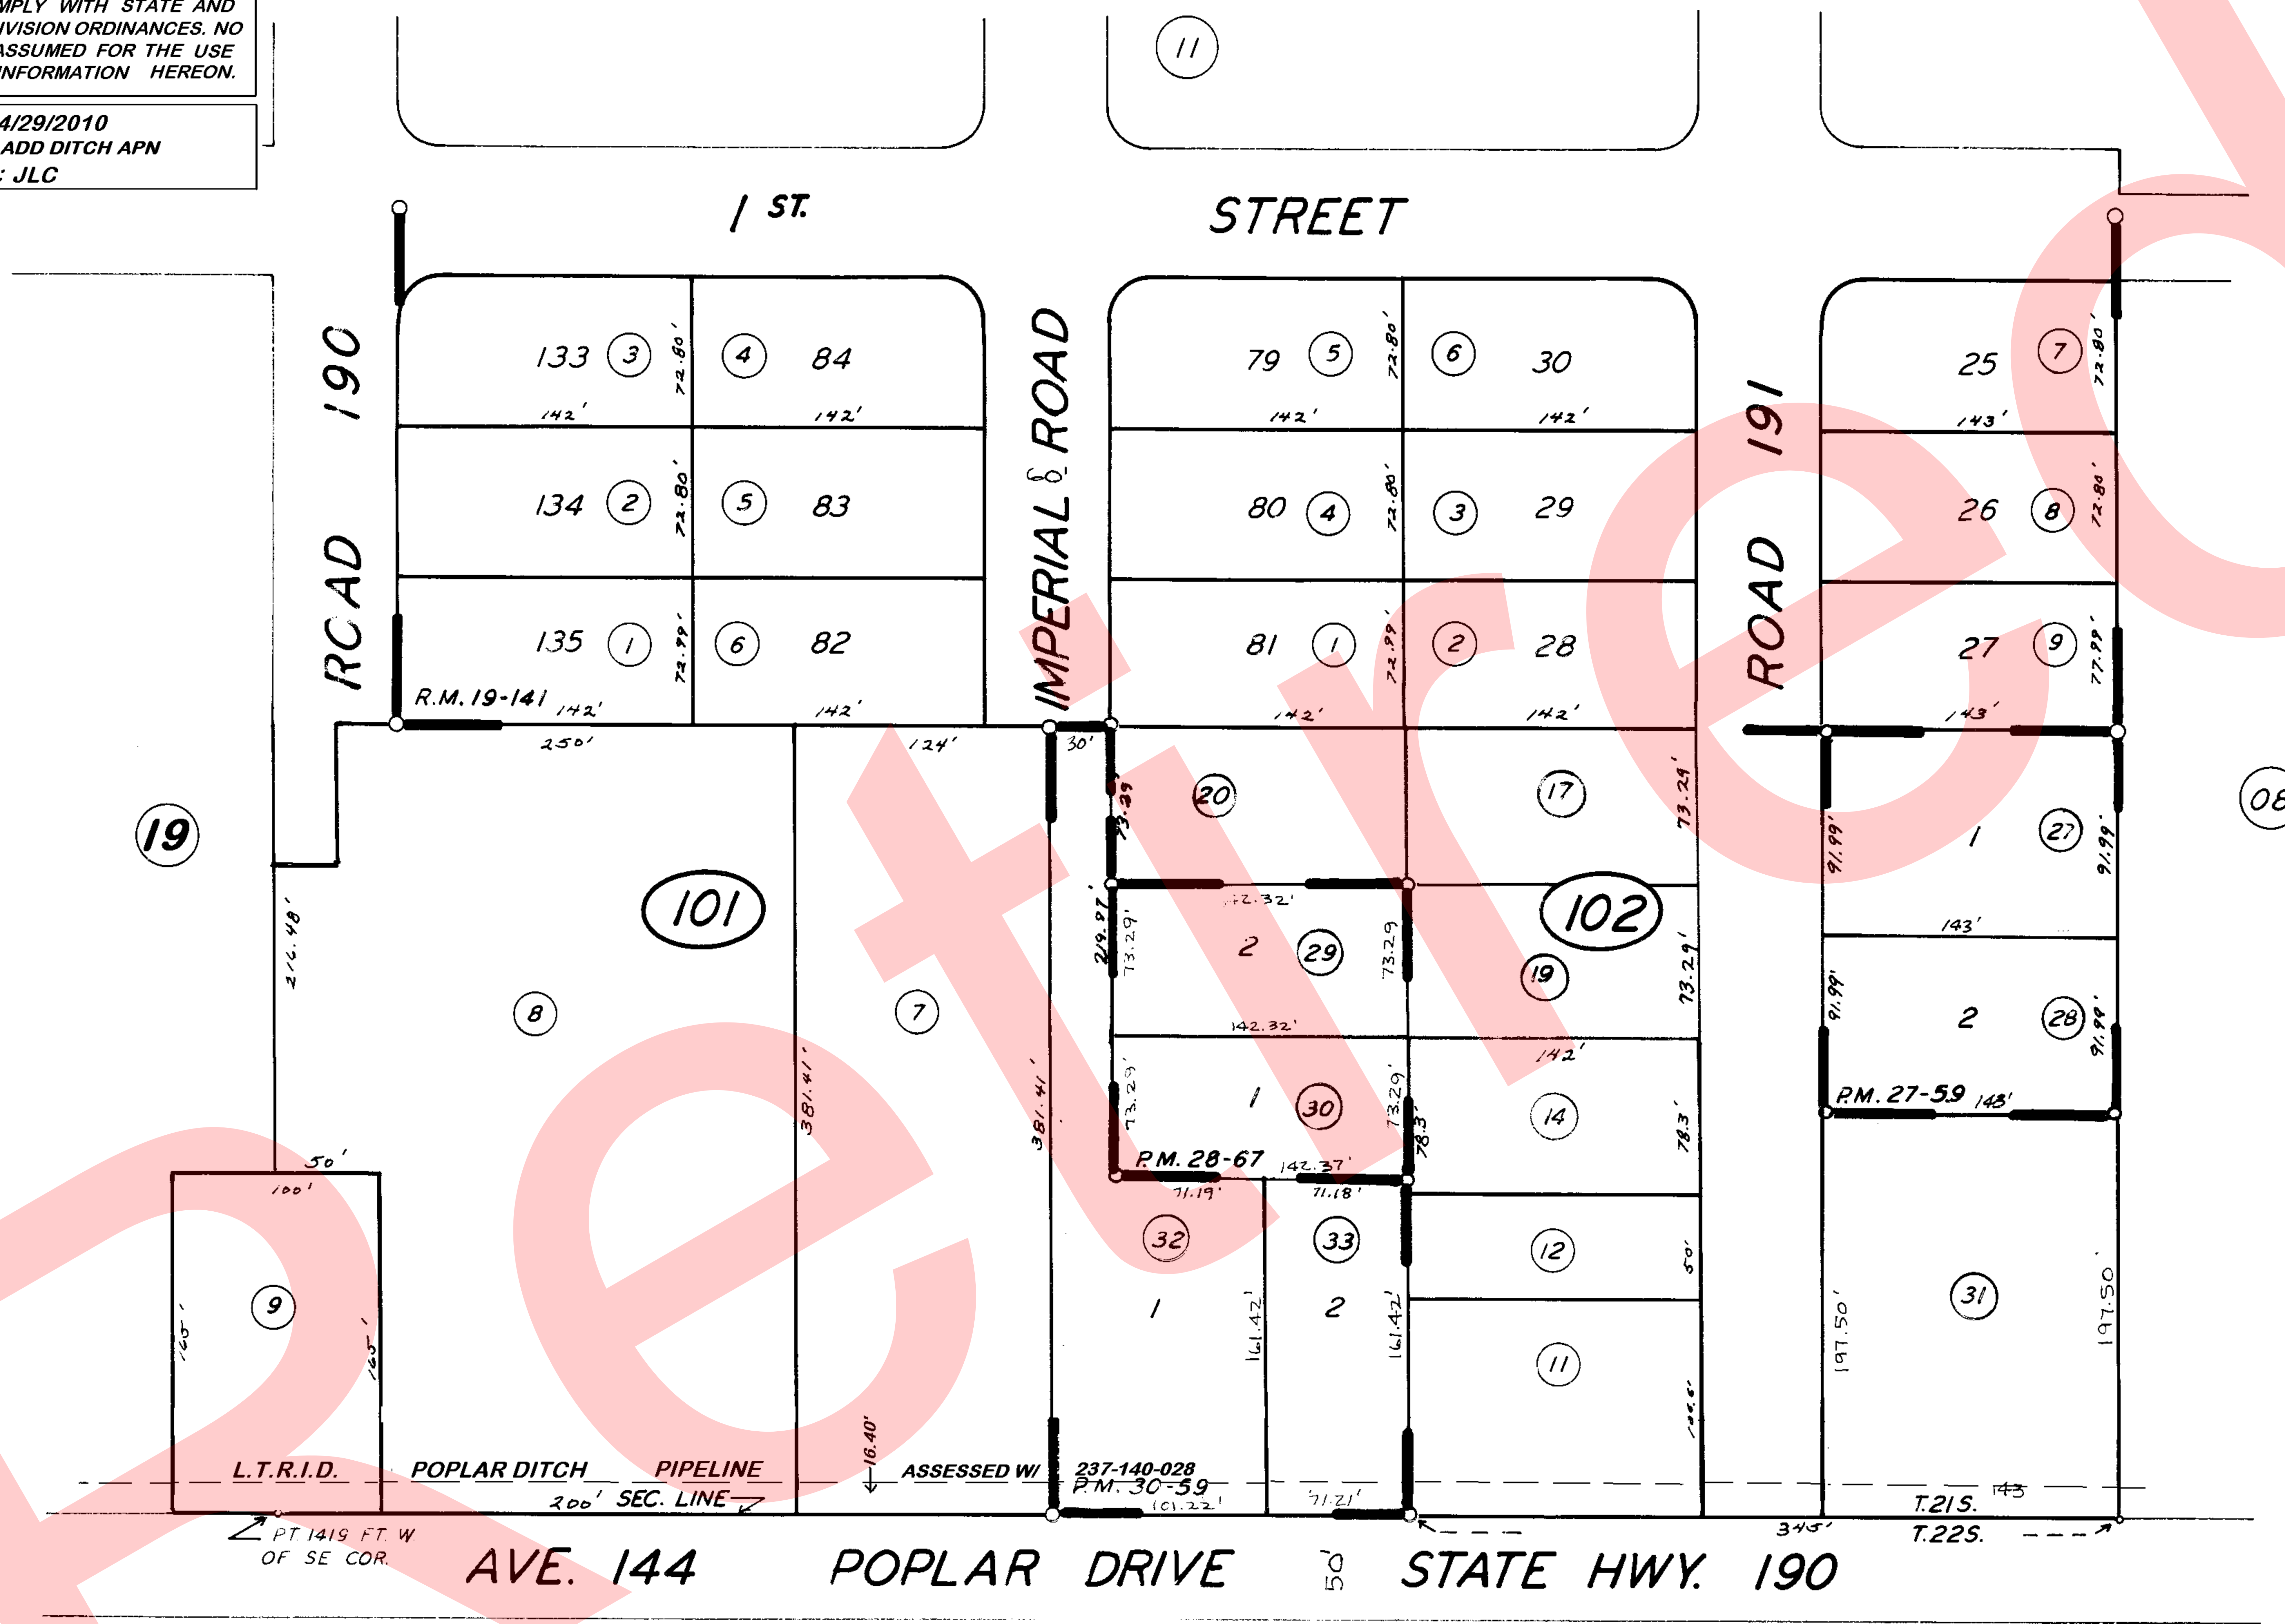

POR. TRACT NO. 99,
PARCEL MAP 2658,
PARCEL MAP 2766,
PARCEL MAP 2958,

R.M. 19-141
P.M. 27-59
P.M. 28-67
P.M. 30-59

BK.300

ASSESSOR'S MAPS BK. 237, PG. 10.

COUNTY OF TULARE, CALIF.

NOTE -- ASSESSOR'S BLOCK NUMBERS SHOWN IN ELLIPSES
ASSESSOR'S PARCEL NUMBERS SHOWN IN CIRCLES