
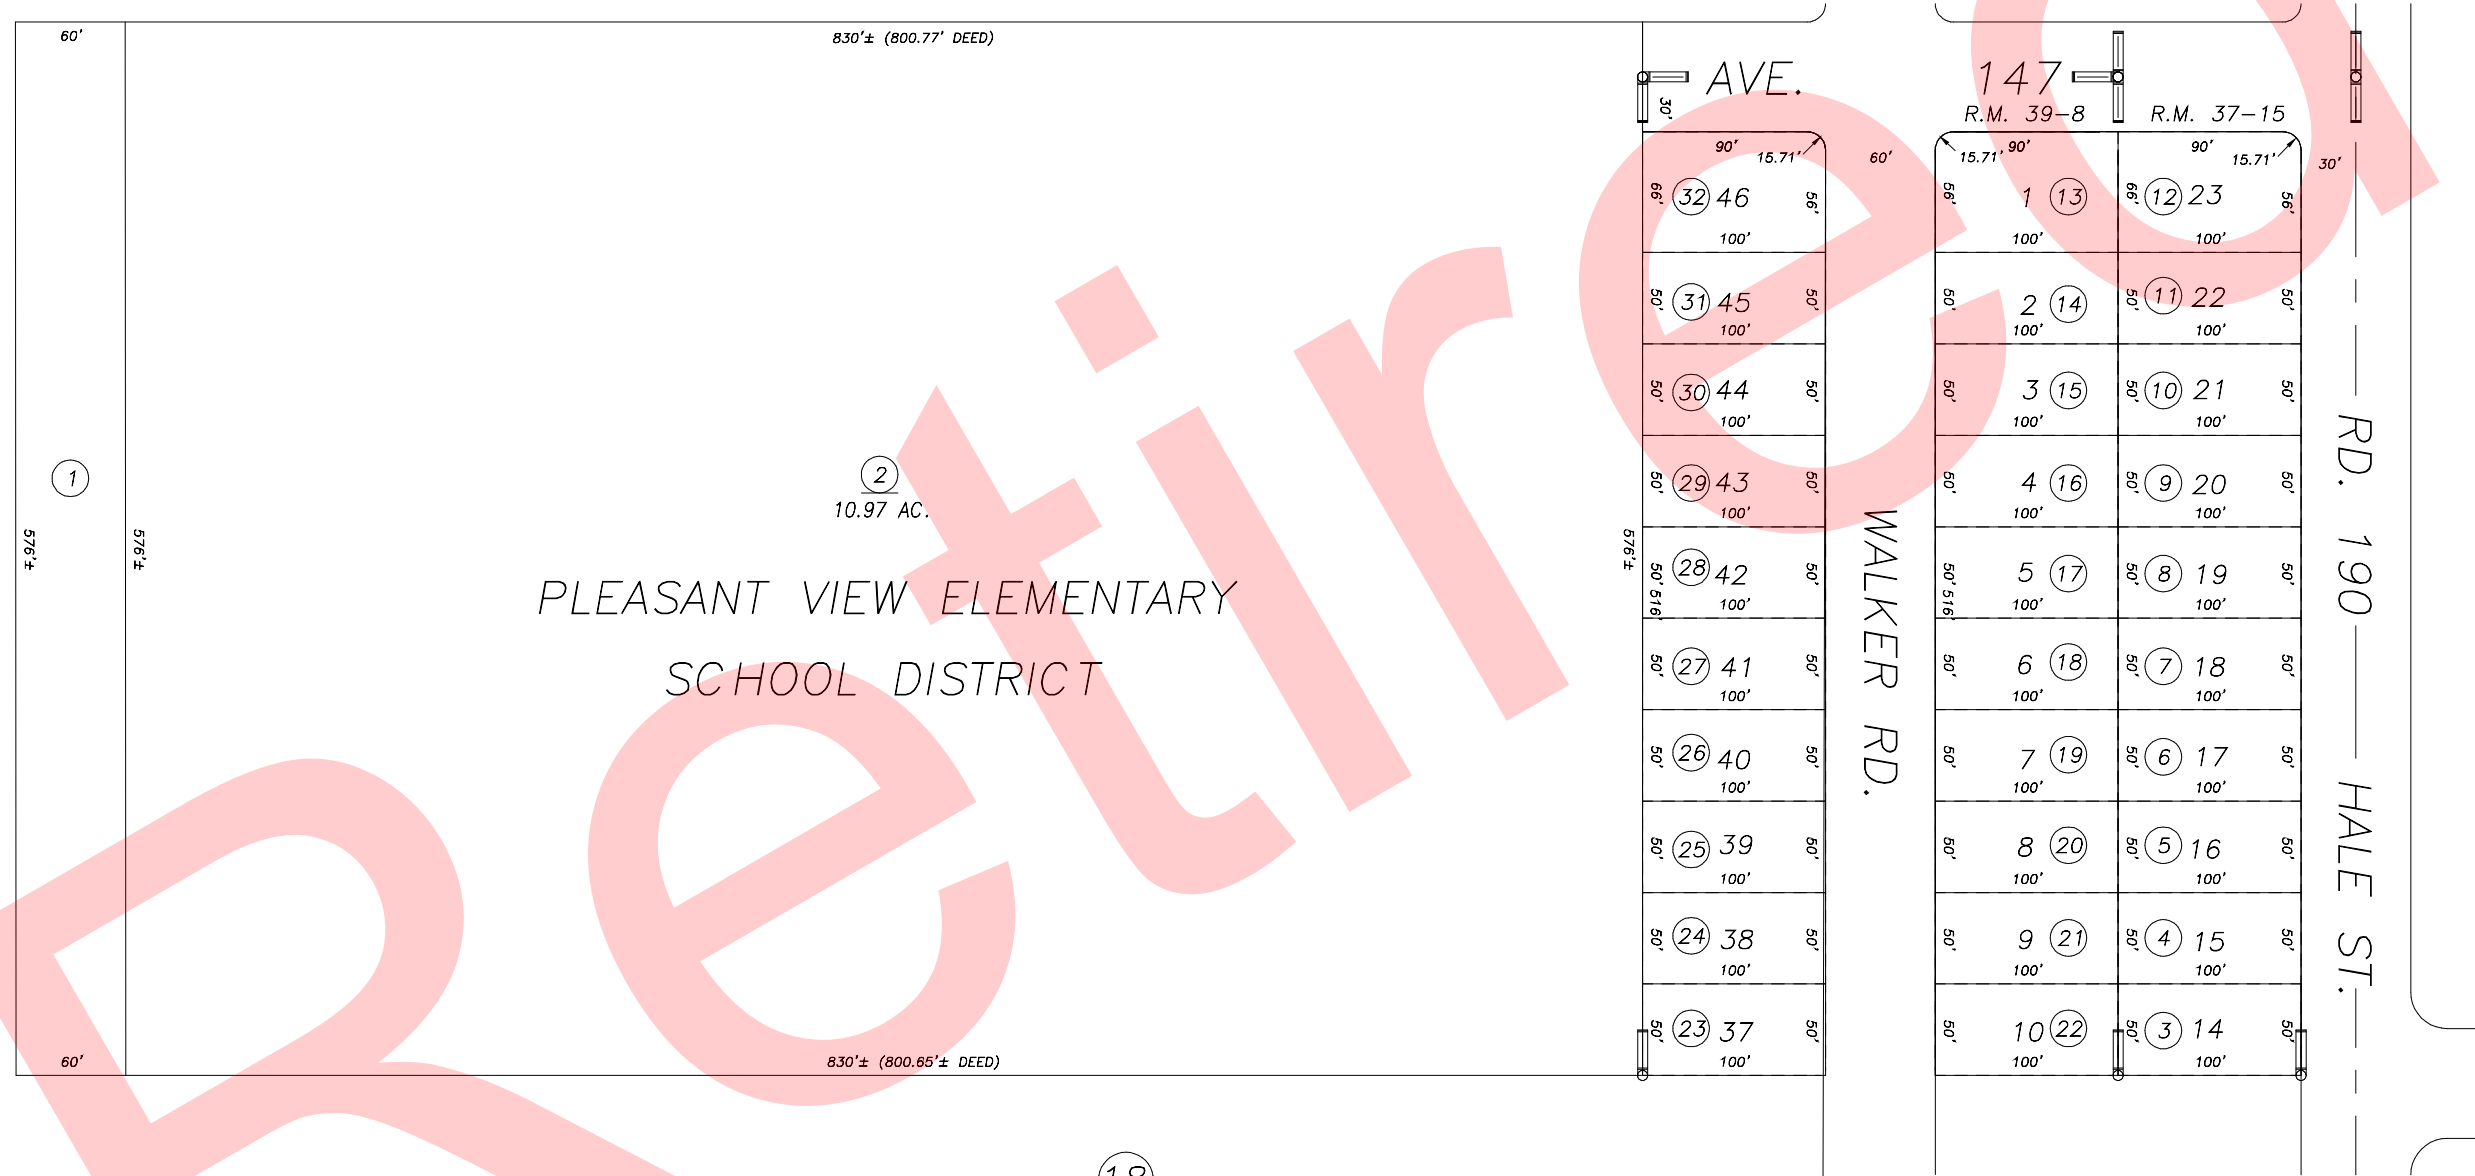


DISCLAIMER
 THIS MAP WAS PREPARED FOR LOCAL PROPERTY ASSESSMENT PURPOSES ONLY AND THE PARCELS SHOWN HEREON MAY NOT COMPLY WITH STATE AND LOCAL SUBDIVISION ORDINANCES, AND NO LIABILITY IS ASSUMED FOR THE USE OF THE INFORMATION SHOWN HEREON.

POR. NW 1/4 OF SE 1/4 OF SEC. 34, T.21 S., R.26 E., M.D.B.& M. Tax Area Code 237-17

125-004
 125-009

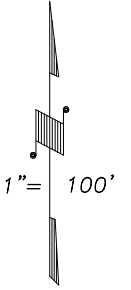

2001-0047649	9/4/2001	KMS
REVISION	DATE	BY

POR. TRACT 719 UNIT NO. 1, WALKER ESTATES, R.M. 37-15
 POR. TRACT 719 UNIT NO. 2, WALKER EST. NO. 2, R.M. 39-8

ASSESSOR'S MAPS BK. 237 , PG. 17 .
 COUNTY OF TULARE, CALIF.

NOTE: Assessor's Block Numbers Shown in Ellipses
 Assessor's Parcel Numbers Shown in Circles

02/03