



DISCLAIMER
 THIS MAP WAS PREPARED FOR LOCAL PROPERTY ASSESSMENT PURPOSES ONLY AND THE PARCELS SHOWN HEREON MAY NOT COMPLY WITH STATE AND LOCAL SUBDIVISION ORDINANCES, AND NO LIABILITY IS ASSUMED FOR THE USE OF THE INFORMATION SHOWN HEREON.

POR. SE 1/4 SEC. 34, T.21 S., R.26 E., M.D.B.& M.

Tax Area Code 237-19

125-001
 125-003
 125-004
 125-008

18

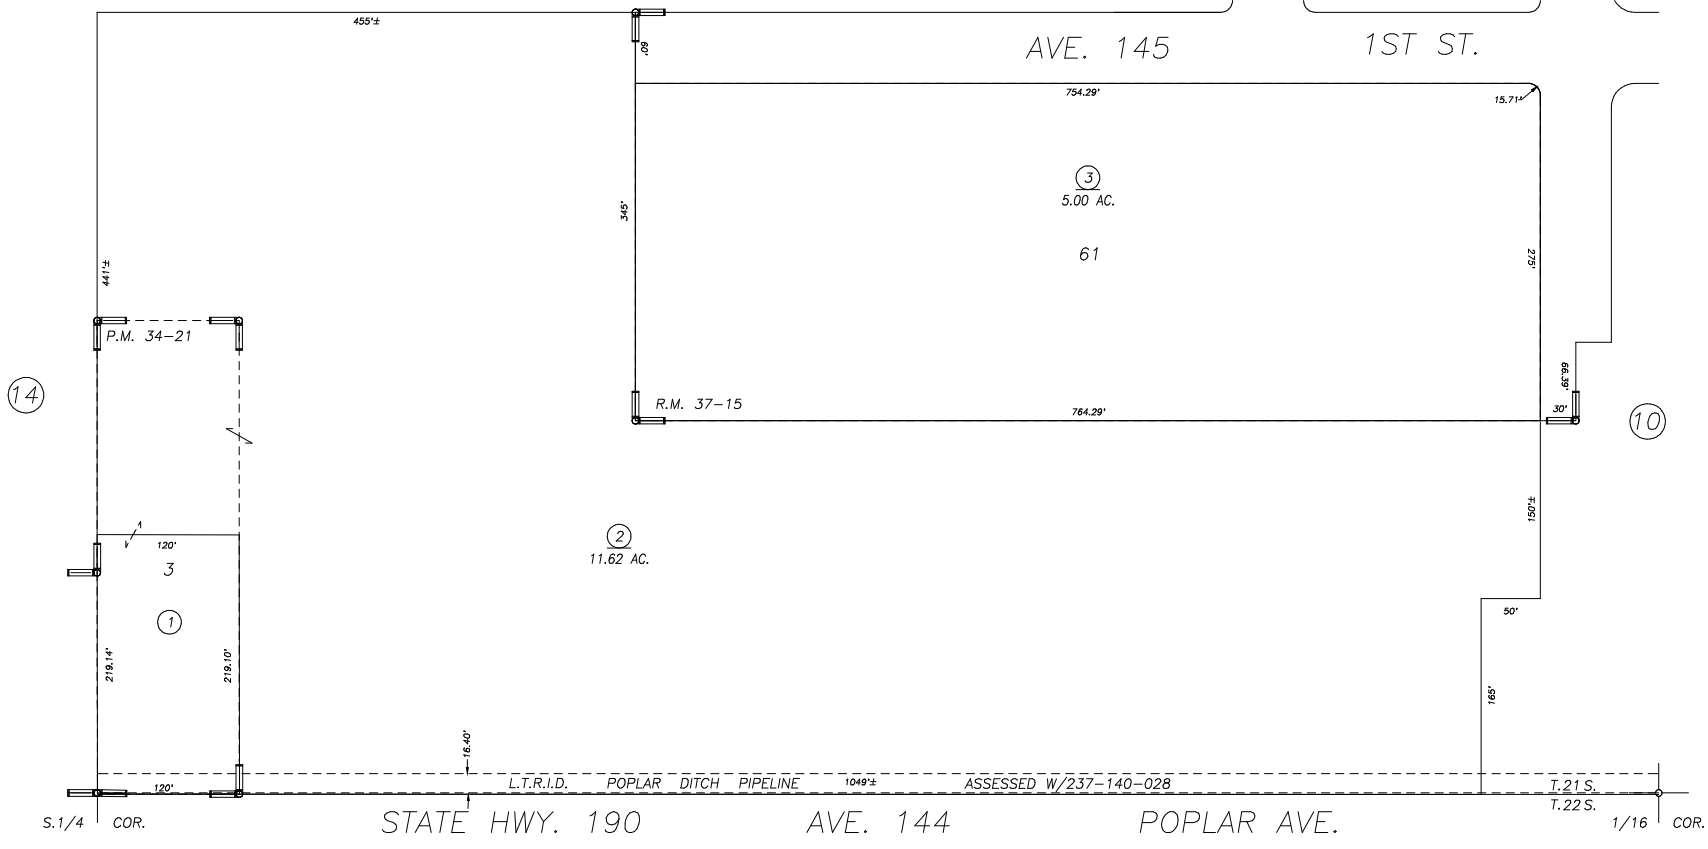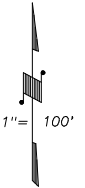

POR. TRACT 719 UNIT NO. 1, WALKER ESTATES, R.M. 37-1
 POR. PARCEL MAP 3319, P.M. 34-21

BK.
 300

VICINITY OF POPLAR
 ASSESSOR'S MAPS BK. 237 , PG. 19
 COUNTY OF TULARE, CALIFORNIA, U.S.A.

NOTE: Assessor's Parcel Numbers Shown in Circles 1 123
 Assessor's Block Numbers Shown in Ellipses

TRAC CHANGE ONLY	06/02/2014	RLW
REVISION	DATE	TECH