
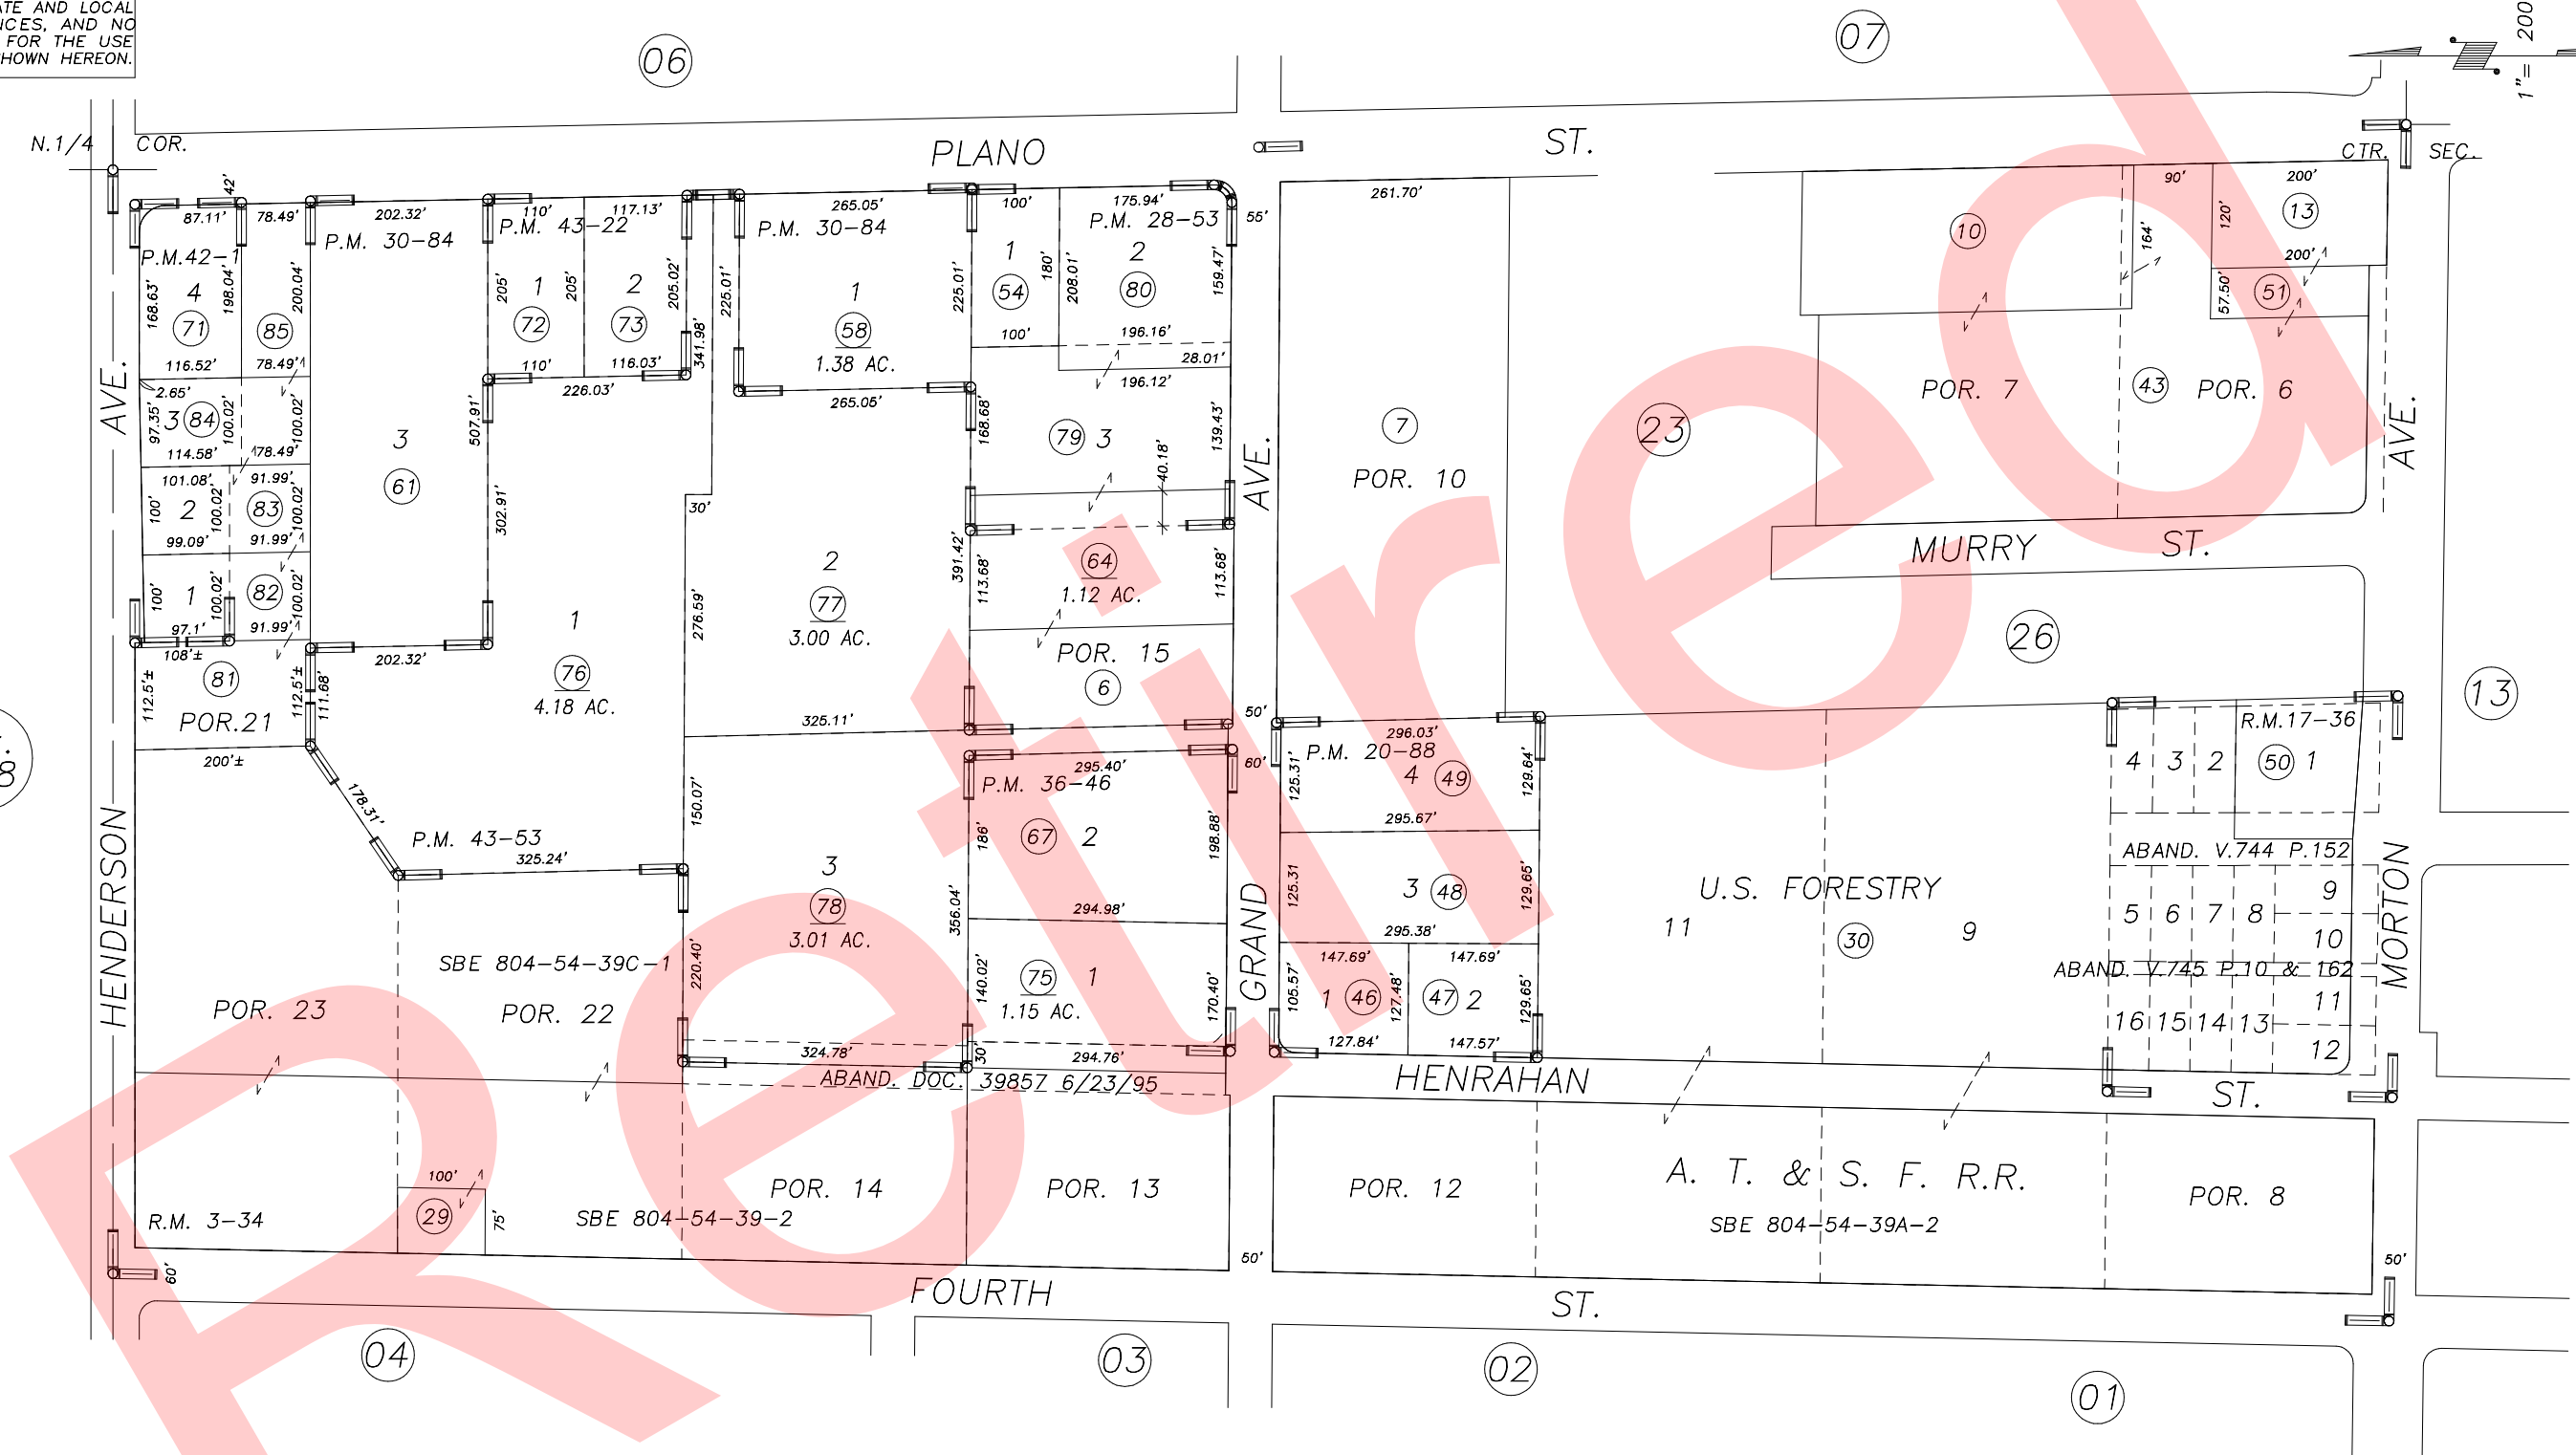


DISCLAIMER
 THIS MAP WAS PREPARED FOR LOCAL PROPERTY ASSESSMENT PURPOSES ONLY AND THE PARCELS SHOWN HEREON MAY NOT COMPLY WITH STATE AND LOCAL SUBDIVISION ORDINANCES, AND NO LIABILITY IS ASSUMED FOR THE USE OF THE INFORMATION SHOWN HEREON.

POR. NW 1/4 SECTION 25, T.21S., R.27E., M.D.B. & M.

Tax Area Code 253-05
 4-000

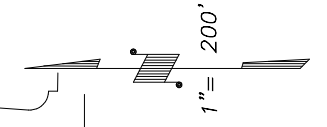

Bk. 248

REVISION	DATE	BY
DOC. 98-90398	4/15/99	KPT

POR. PIONEER LAND COS. 1ST SUB., R.M. 3-34
 WILLIAM DUNCAN SUB., R.M. 17-36
 PARCEL MAP 1987, P.M. 20-88
 PARCEL MAP 2752, P.M. 28-53
 PARCEL MAP 2983, P.M. 30-84
 PARCEL MAP 3543, P.M. 36-46
 PARCEL MAP 4097, P.M. 42-1

PARCEL MAP 4218, P.M. 43-22
 PARCEL MAP 4249, P.M. 43-53

CITY OF PORTERVILLE
 ASSESSOR'S MAPS BK. 253, PG. 05
 COUNTY OF TULARE, CALIF.

NOTE: Assessor's Block Numbers Shown in Ellipses
 Assessor's Parcel Numbers Shown in Circles

99/00