

DISCLAIMER
 THIS MAP WAS PREPARED FOR LOCAL PROPERTY ASSESSMENT PURPOSES ONLY. THE PARCELS SHOWN HEREON MAY NOT COMPLY WITH STATE AND LOCAL SUBDIVISION ORDINANCES. NO LIABILITY IS ASSUMED FOR THE USE OF THE INFORMATION HEREON.

REVISED: 09/22/2009
 REASON: T.R.A.C CHANGE
 CAD TECH: MLC

NLY. POR. NE 1/4 SEC. 25, T. 21 S., R. 27 E., M.D.B. & M.


TAX CODE AREA

253-06

004-000
 004-038
 004-147

BK.248

24 19

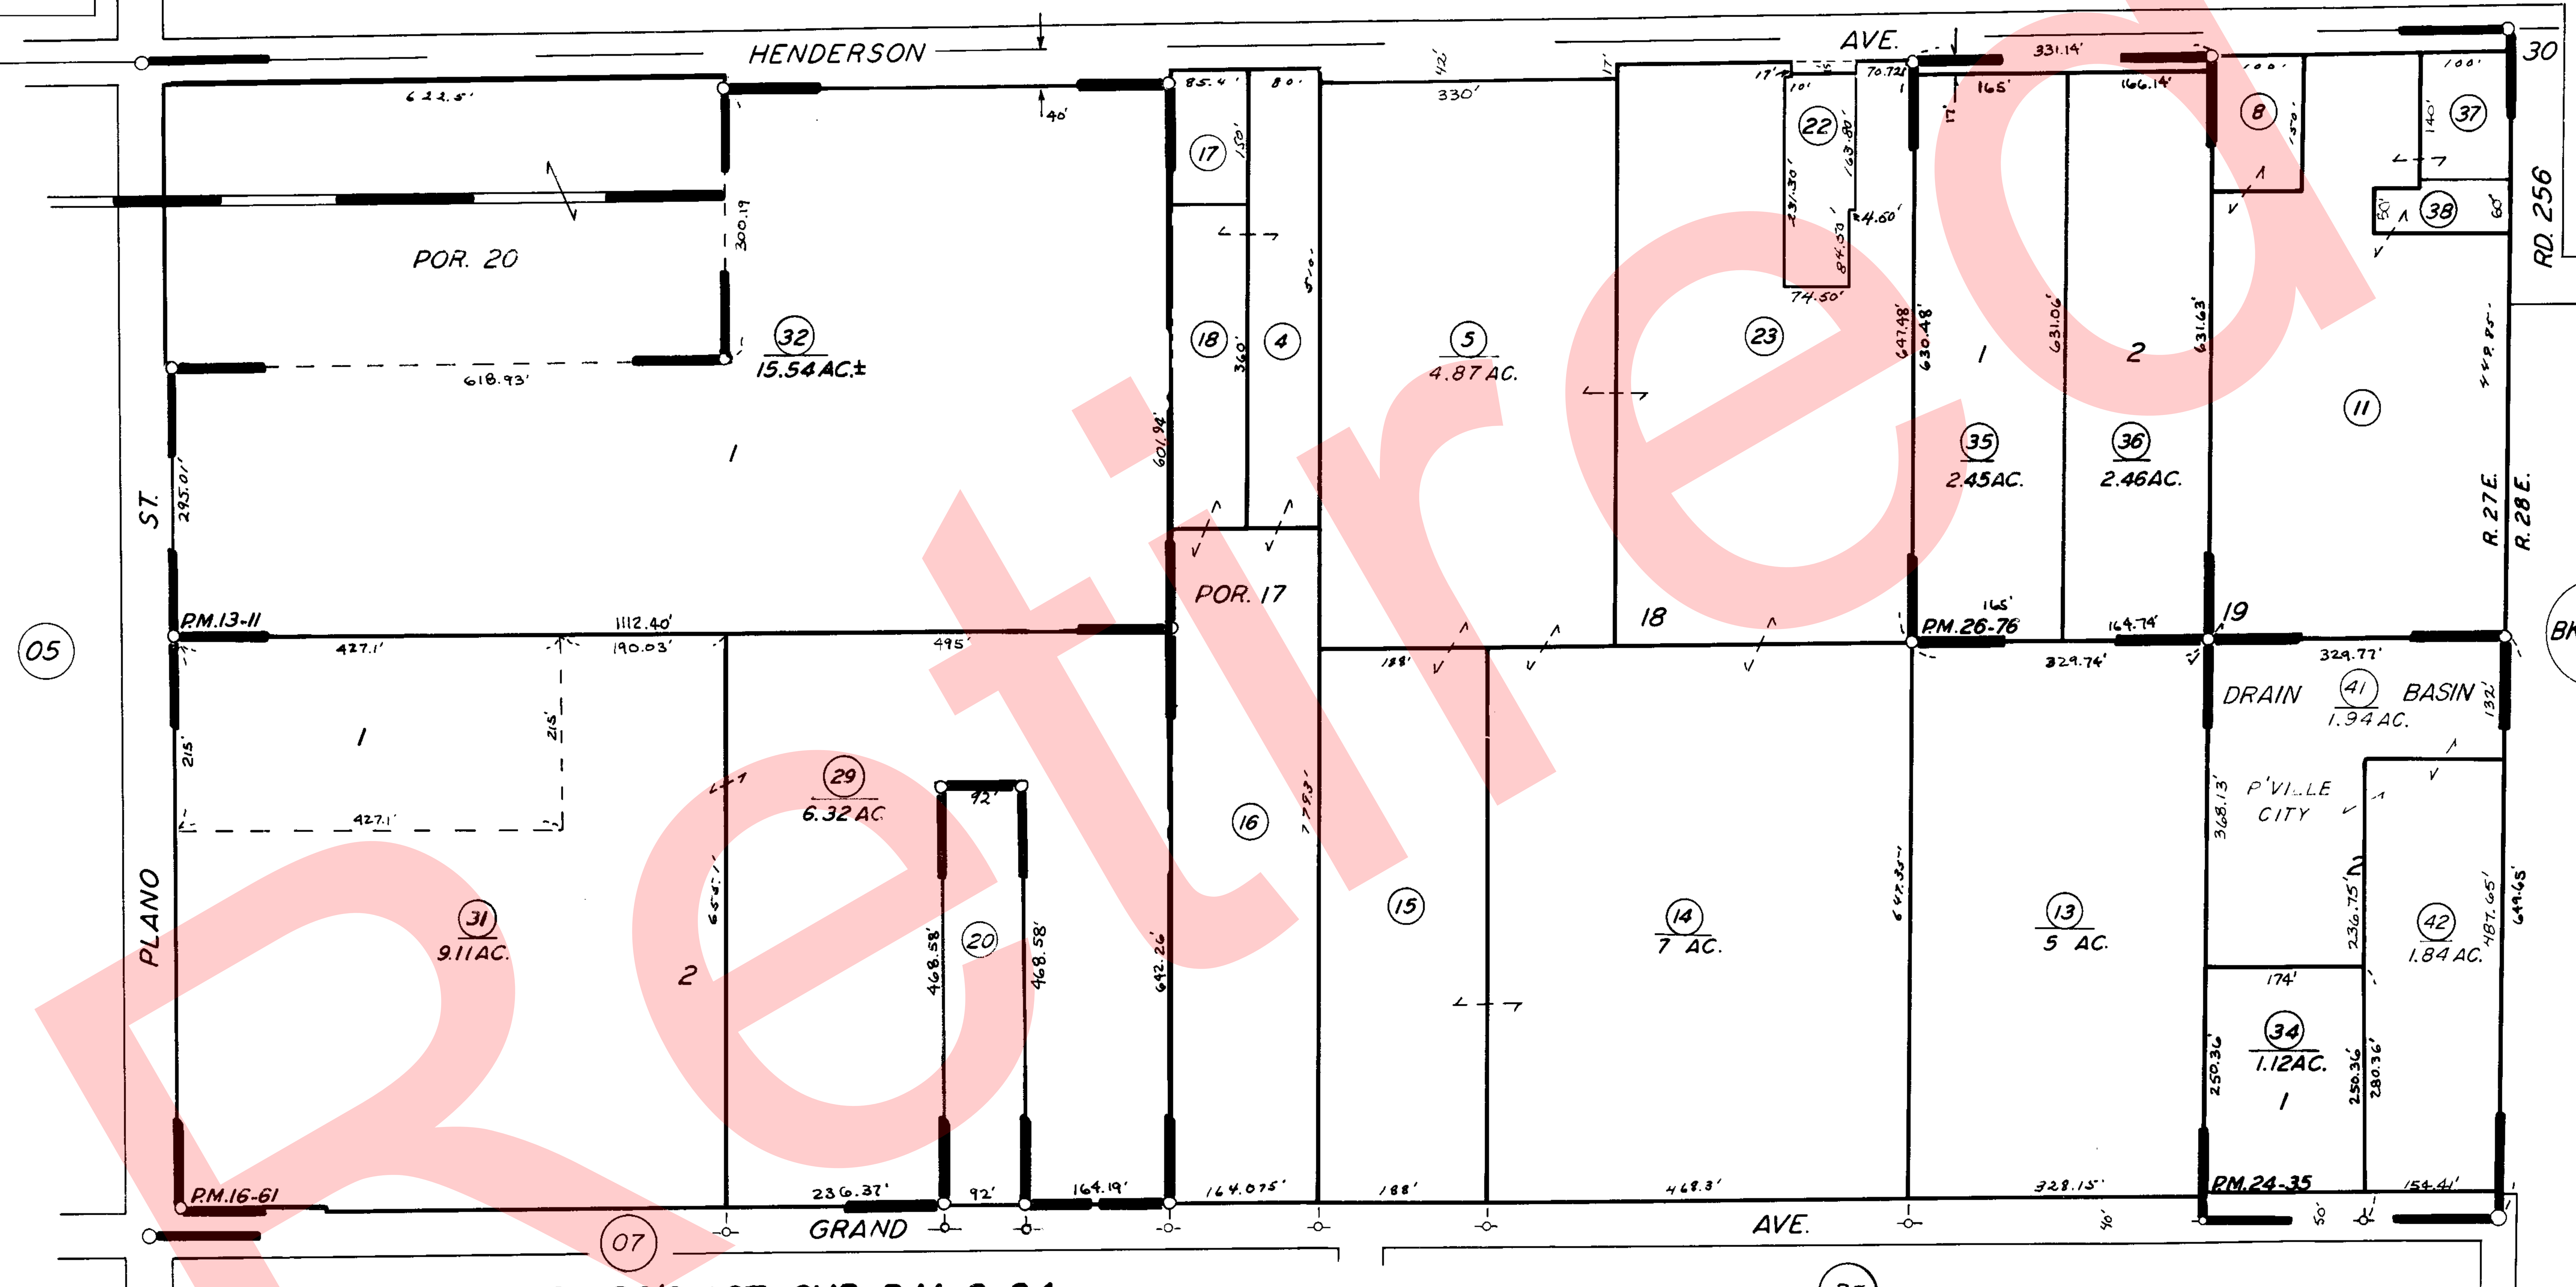

BK.254

PIONEER LD. CO'S 1ST. SUB. R.M. 3-34
 PARCEL MAP 1210, P.M. 13-11
 PARCEL MAP 1560, P.M. 16-61
 PARCEL MAP 2334, P.M. 24-35
 PARCEL MAP 2575, P.M. 26-76

CITY OF PORTERVILLE
 ASSESSOR'S MAPS BK. 253, PG.06.
 COUNTY OF TULARE, CALIF.

NOTE -- ASSESSOR'S BLOCK NUMBERS SHOWN IN ELLIPSES
 ASSESSOR'S PARCEL NUMBERS SHOWN IN CIRCLES