


DISCLAIMER
 THIS MAP WAS PREPARED FOR LOCAL PROPERTY ASSESSMENT PURPOSES ONLY. THE PARCELS SHOWN HEREON MAY NOT COMPLY WITH STATE AND LOCAL SUBDIVISION ORDINANCES. NO LIABILITY IS ASSUMED FOR THE USE OF THE INFORMATION HEREON.

REVISED: 05/09/2007
 REASON: 2000-0069106
 CAD TECH: PHN

S1/2 OF NE1/4 SEC.25, T.21S., R.27E., M.D.B.&M.

TAX CODE AREA **253-07**
 004-000
 126-001

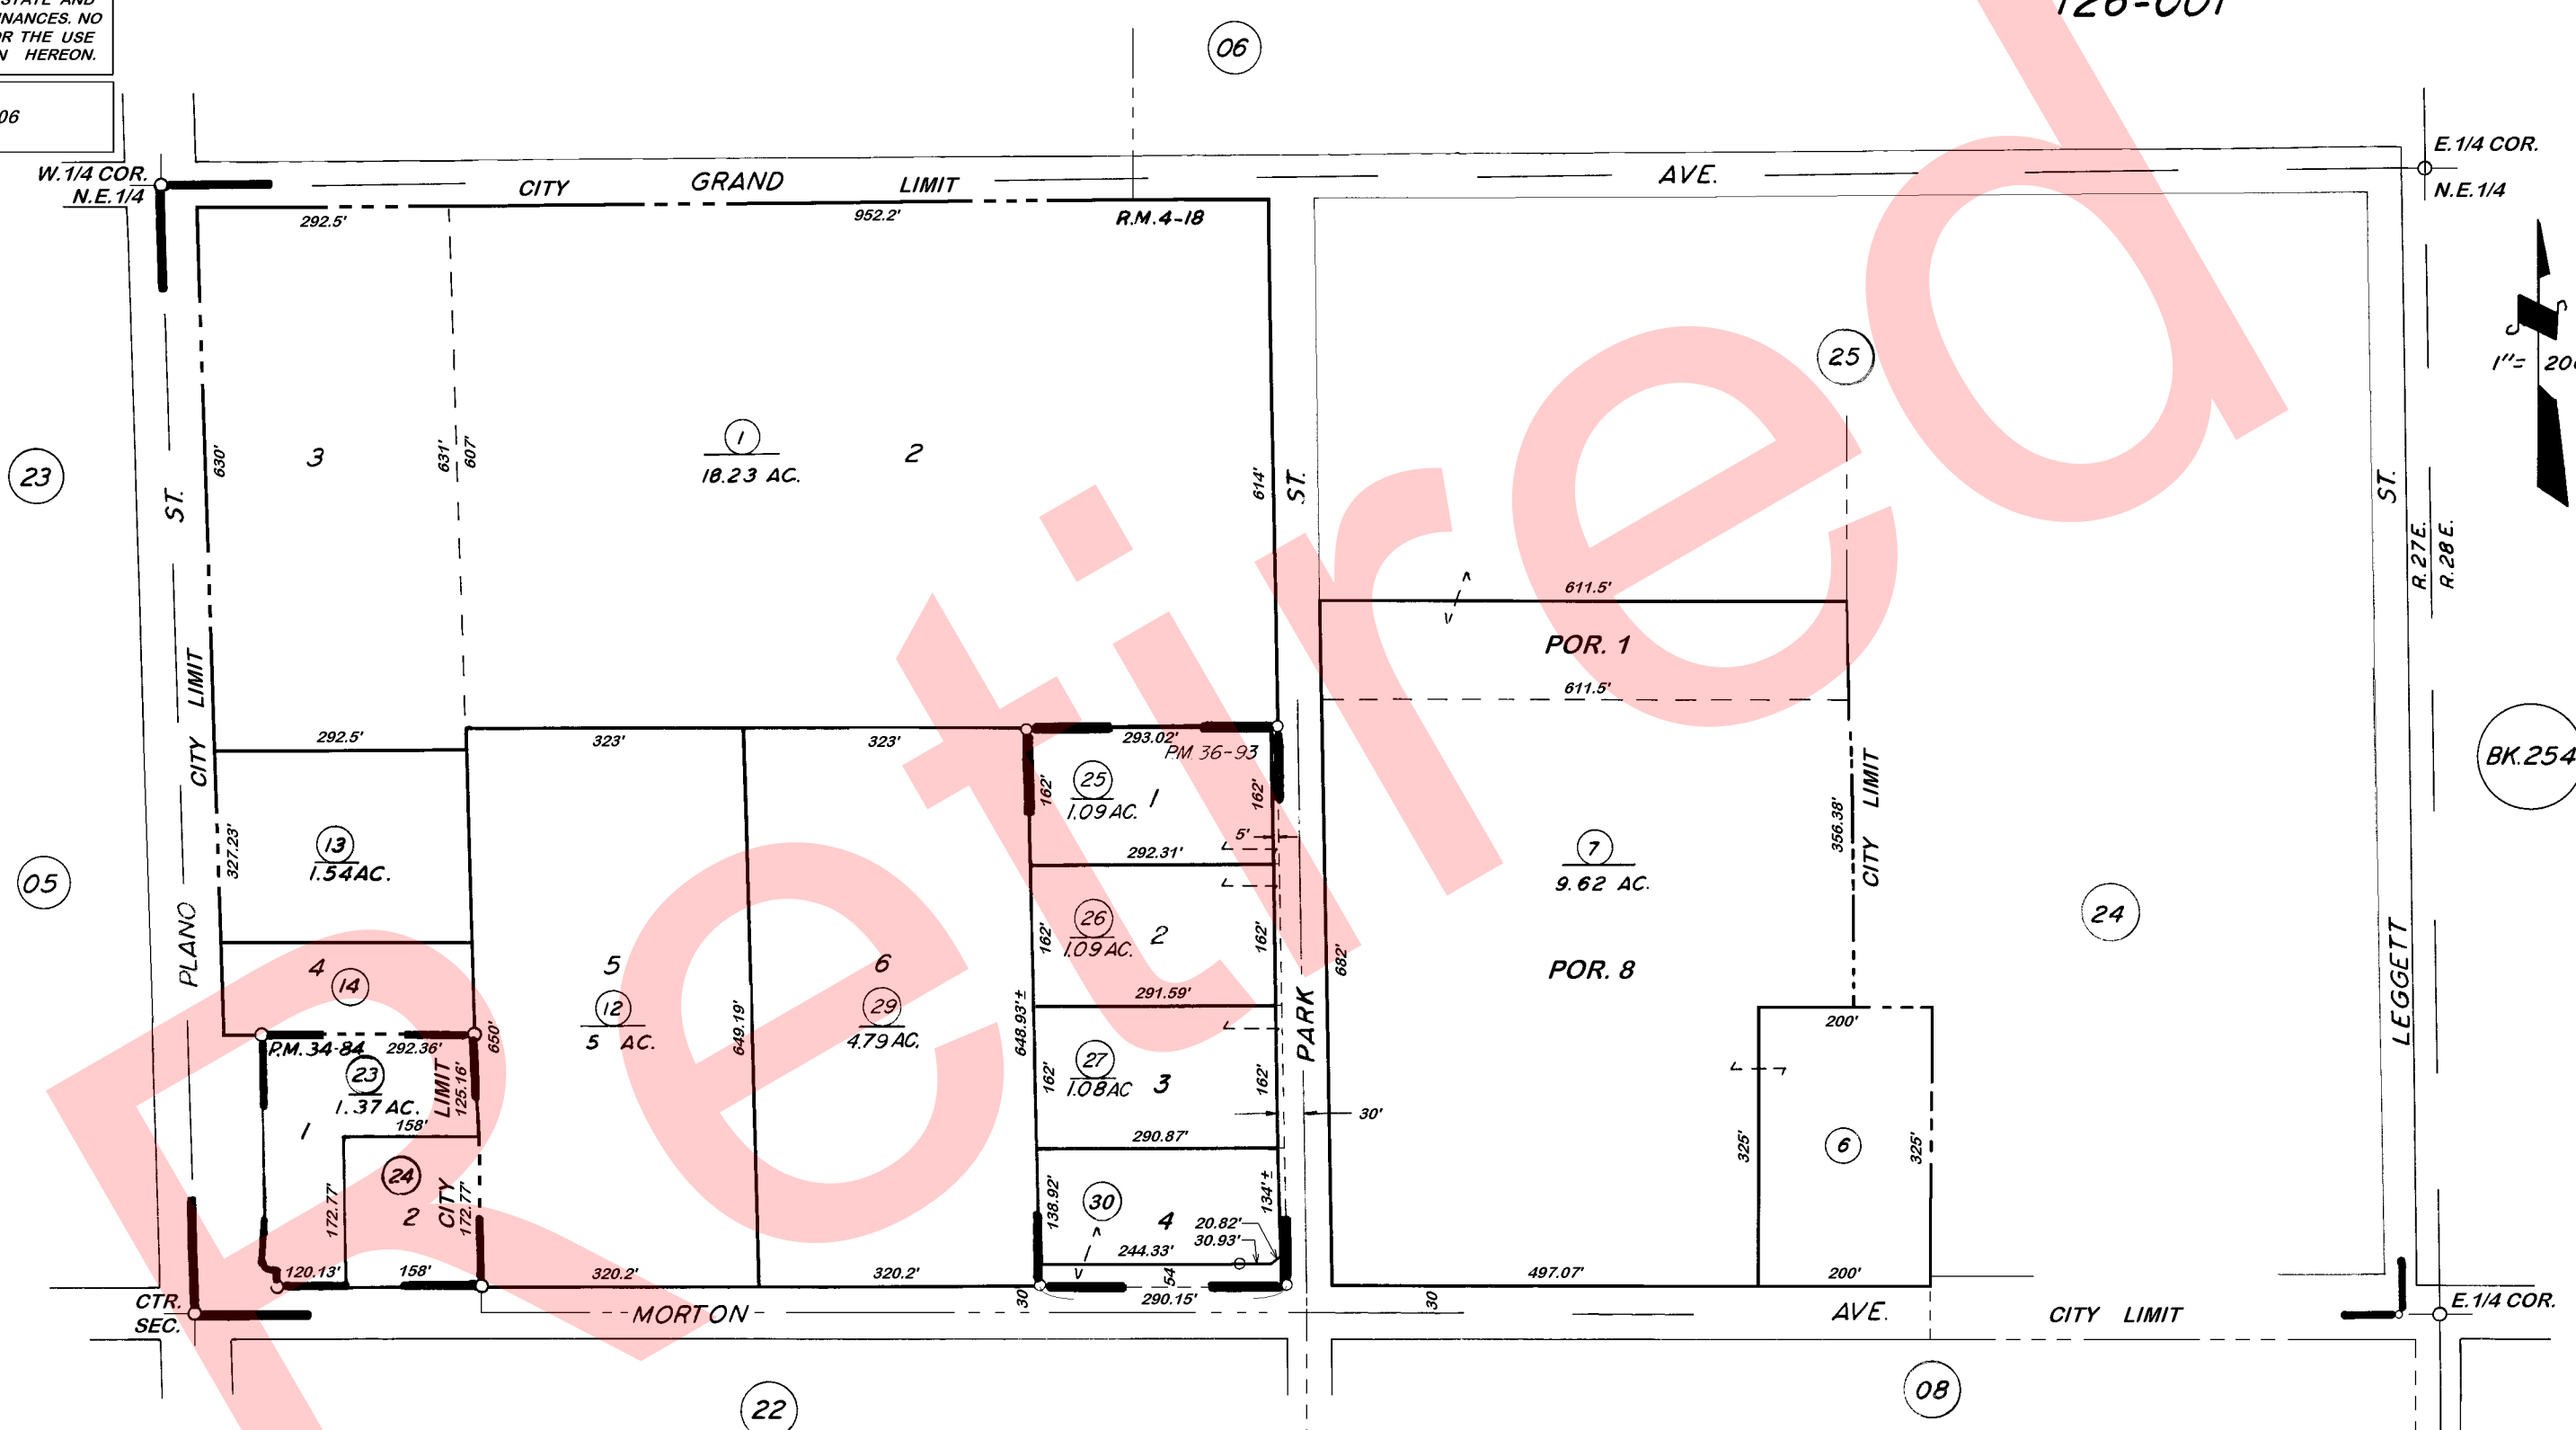

POR. OLIVER HENRY'S SUB. R.M. 4-18
 PARCEL MAP 3382, P.M. 34-84
 PARCEL MAP 3590, P.M. 36-93

VICINITY OF PORTERVILLE
 ASSESSOR'S MAPS BK. 253, PG.07.
 COUNTY OF TULARE, CALIF.

NOTE — ASSESSOR'S BLOCK NUMBERS SHOWN IN ELLIPSES
 ASSESSOR'S PARCEL NUMBERS SHOWN IN CIRCLES