

DISCLAIMER

THIS MAP WAS PREPARED FOR LOCAL PROPERTY ASSESSMENT PURPOSES ONLY. THE PARCELS SHOWN HEREON MAY NOT COMPLY WITH STATE AND LOCAL SUBDIVISION ORDINANCES. NO LIABILITY IS ASSUMED FOR THE USE OF THE INFORMATION HEREON.


REVISED: 09/12/2007
REASON: 2004-0041276
CAD TECH: PHN

N 1/2 OF NE 1/4 OF SW 1/4 SEC. 25, T. 21 S., R. 27 E., M. D. B. & M.

TAX CODE AREA
004-000
004-084

253-13

05

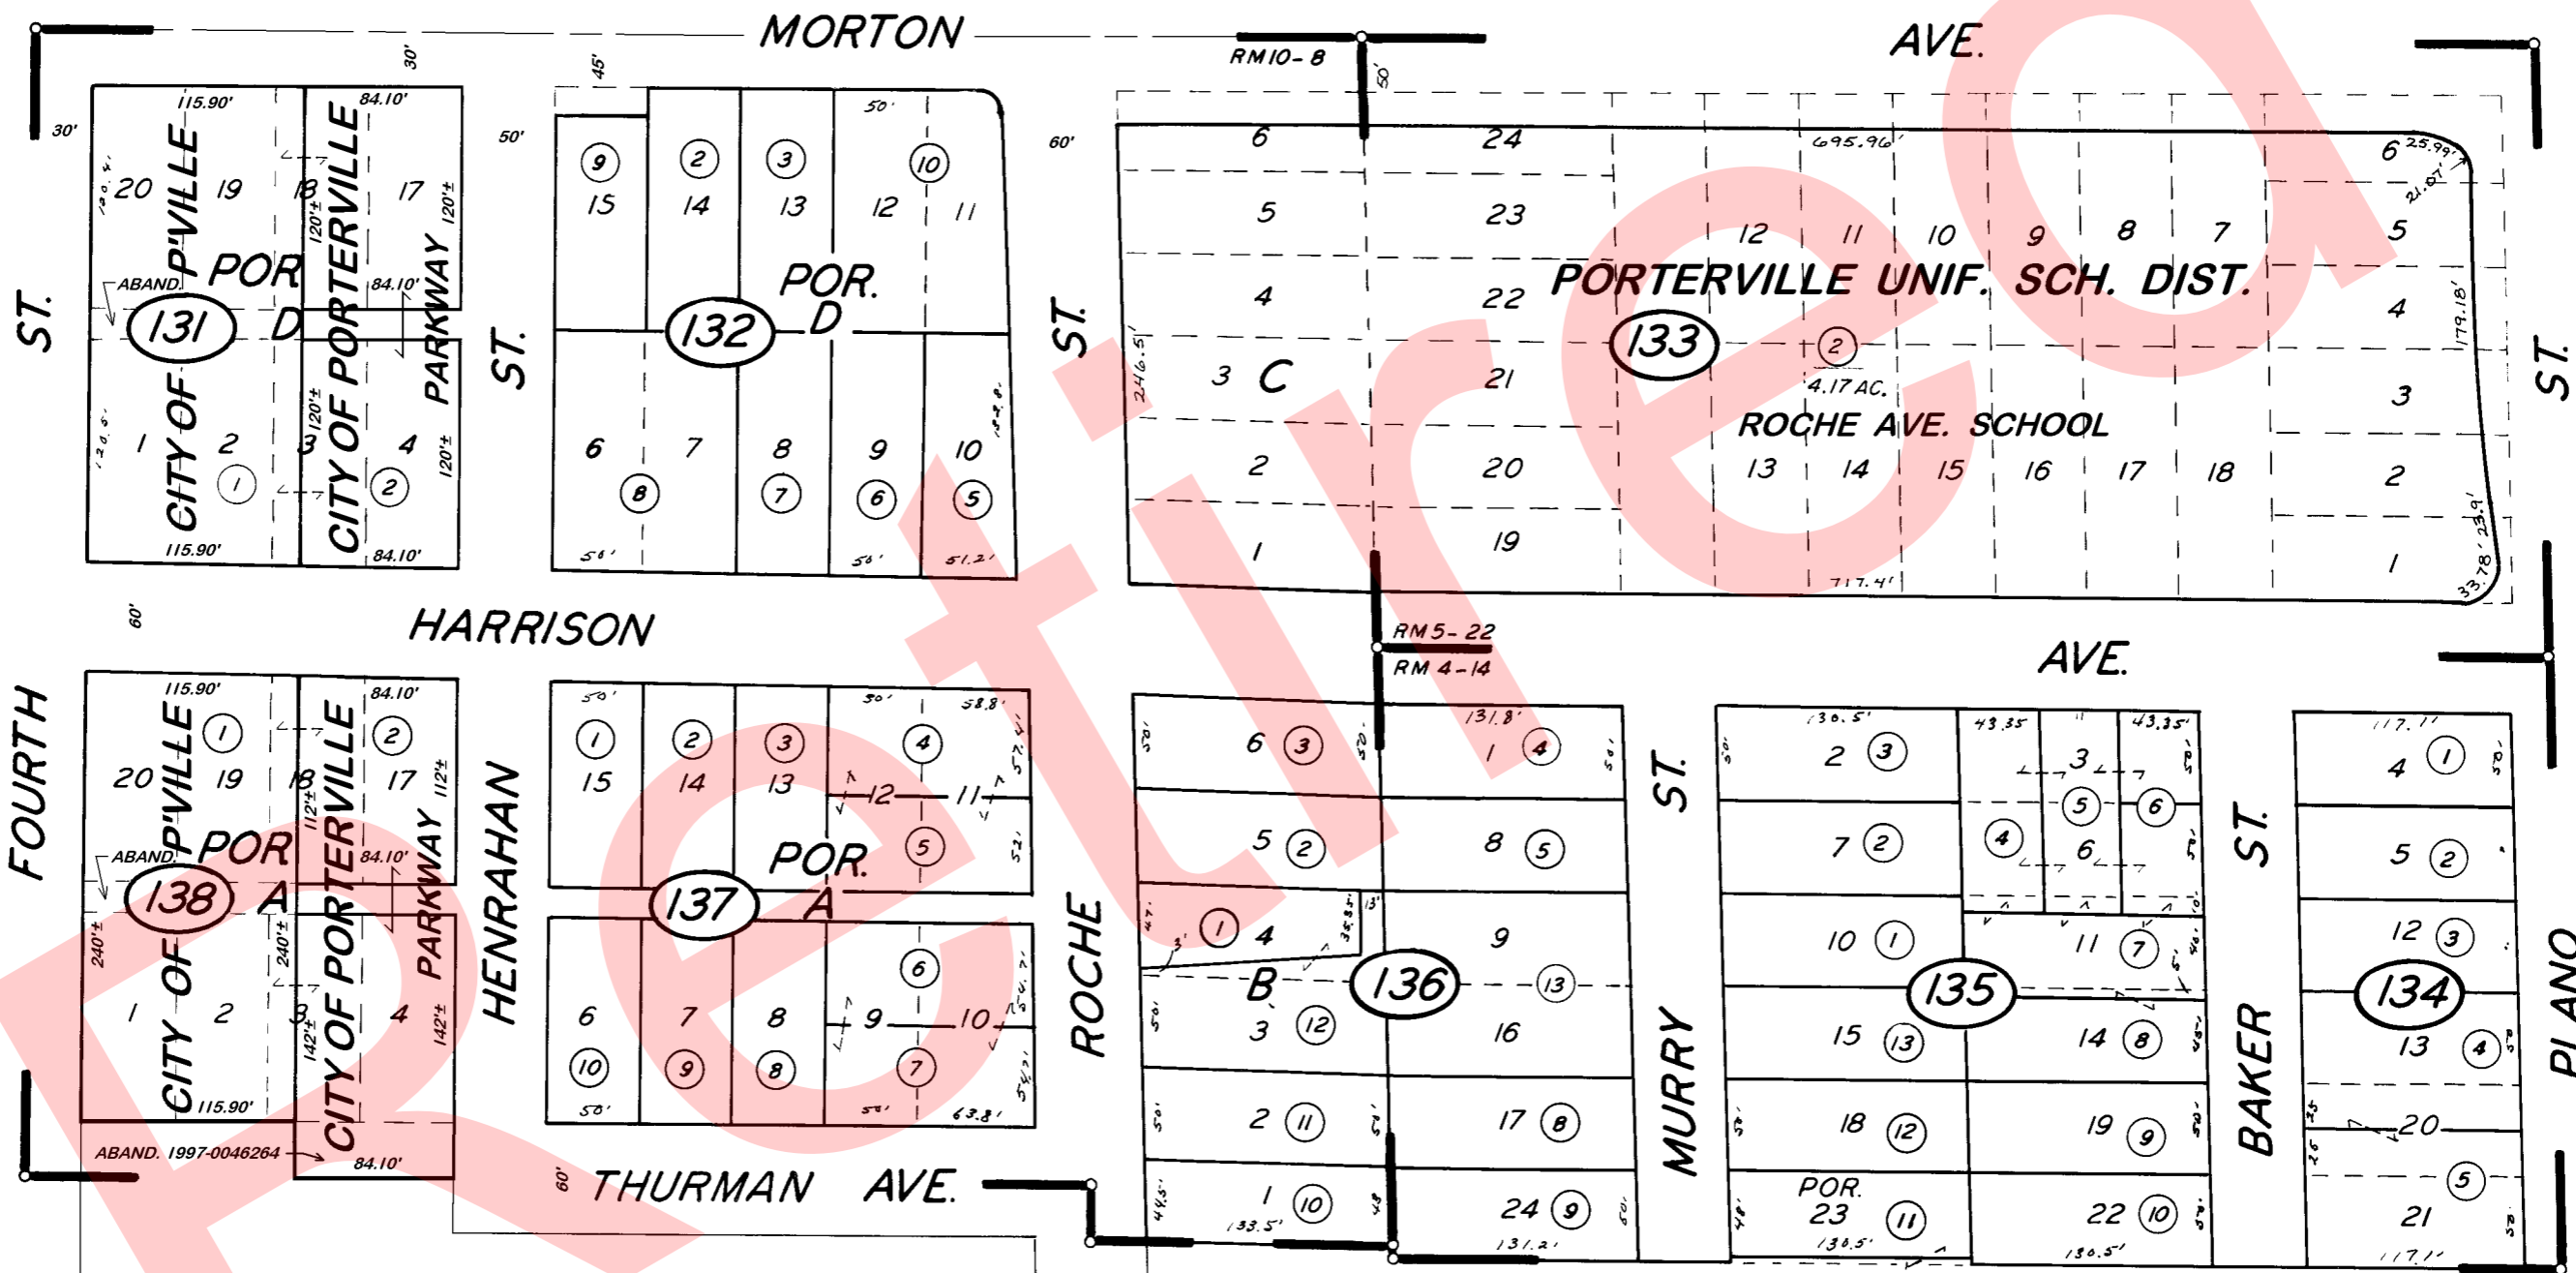

EASTERN ADD. R.M. 10-8
J.L. HEILMANS ADD. R.M. 5-22
POR. H.L. MANTERS ADD. R.M. 4-14

CITY OF PORTERVILLE
ASSESSOR'S MAPS BK. 253, PG. 13.
COUNTY OF TULARE, CALIF.

NOTE -- ASSESSOR'S BLOCK NUMBERS SHOWN IN ELLIPSES
ASSESSOR'S PARCEL NUMBERS SHOWN IN CIRCLES

