

**DISCLAIMER**

THIS MAP WAS PREPARED FOR LOCAL PROPERTY ASSESSMENT PURPOSES ONLY. THE PARCELS SHOWN HEREON MAY NOT COMPLY WITH STATE AND LOCAL SUBDIVISION ORDINANCES. NO LIABILITY IS ASSUMED FOR THE USE OF THE INFORMATION HEREON.


REVISED: 09/12/2007  
REASON: 2006-0127688  
CAD TECH: PHN

17

57

15

21

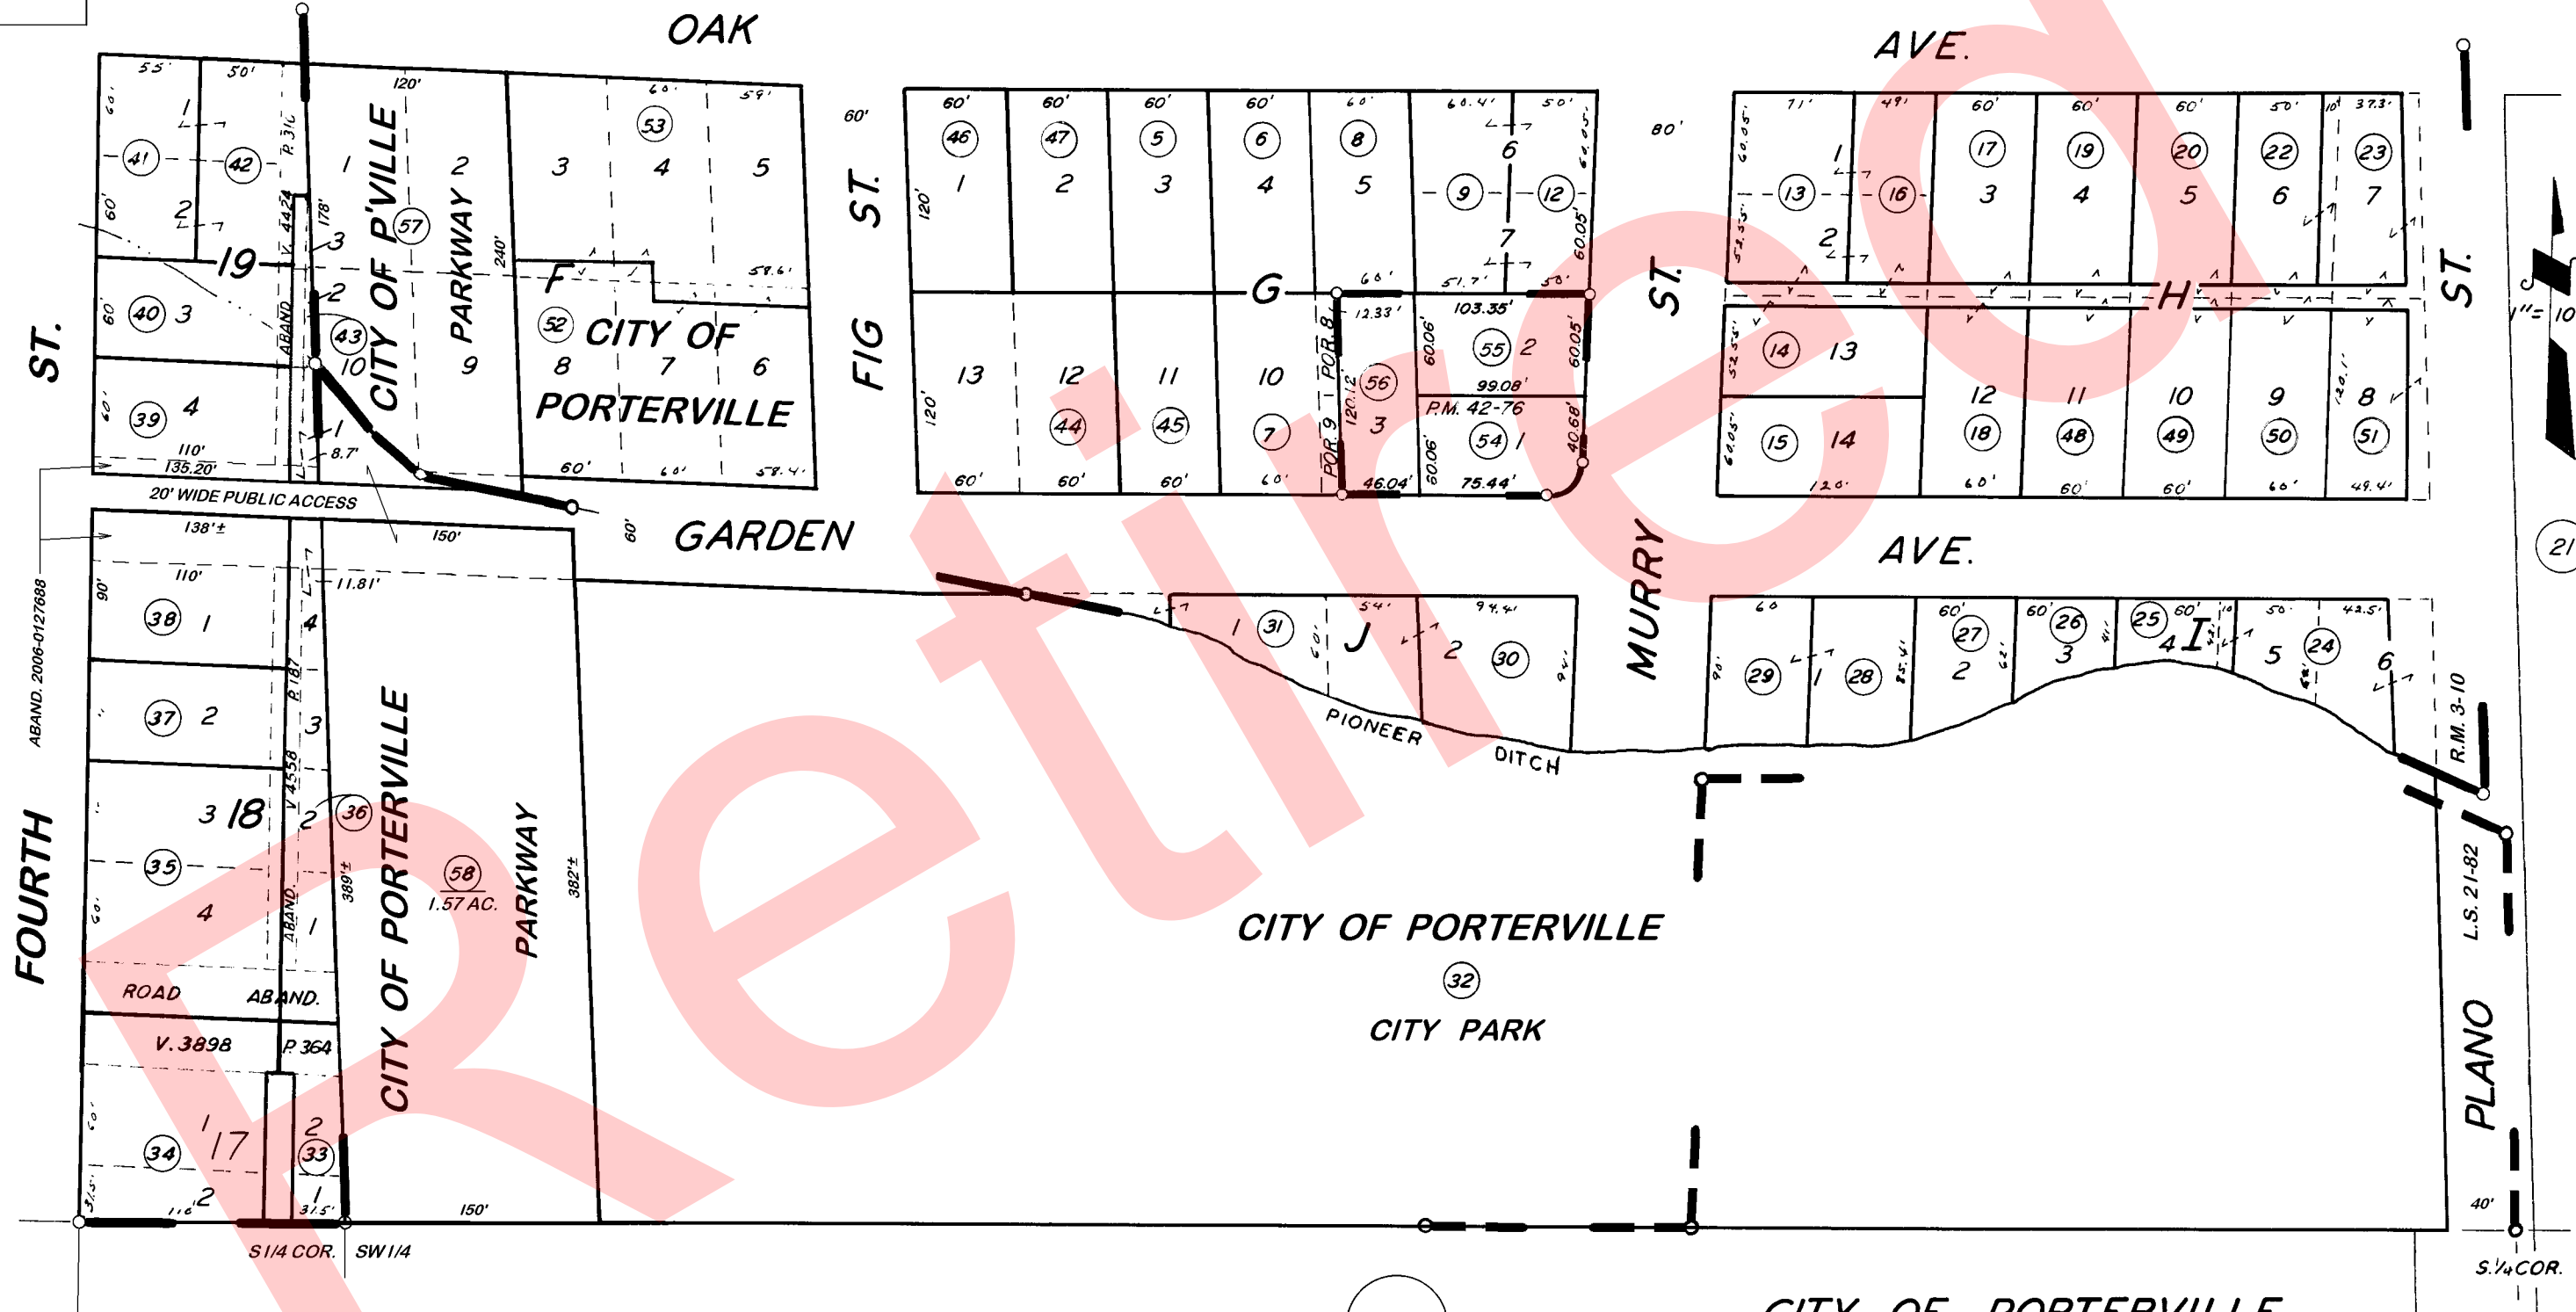

**POR. J.P. MURRY'S ADD. R.M. 3-10  
POR. CITY OF PORTERVILLE, R.M. 7-11  
PARCEL MAP NO. 4172, P.M. 42-76  
POR. RECORD OF SURVEY, L.S. 21-82**

BK. 261

**CITY OF PORTERVILLE  
ASSESSOR'S MAPS BK. 253, PG. 16.  
COUNTY OF TULARE, CALIF.**

NOTE — ASSESSOR'S BLOCK NUMBERS SHOWN IN ELLIPSES  
ASSESSOR'S PARCEL NUMBERS SHOWN IN CIRCLES

