


**DISCLAIMER**  
 THIS MAP WAS PREPARED FOR LOCAL PROPERTY ASSESSMENT PURPOSES ONLY AND THE PARCELS SHOWN HEREON MAY NOT COMPLY WITH STATE AND LOCAL SUBDIVISION ORDINANCES, AND NO LIABILITY IS ASSUMED FOR THE USE OF THE INFORMATION SHOWN HEREON.

NLY. POR. NW 1/4 OF SW 1/4 SEC. 25 T.21S., R.27E., M.D.B.& M. Tax Area Code 253-20  
 004-084

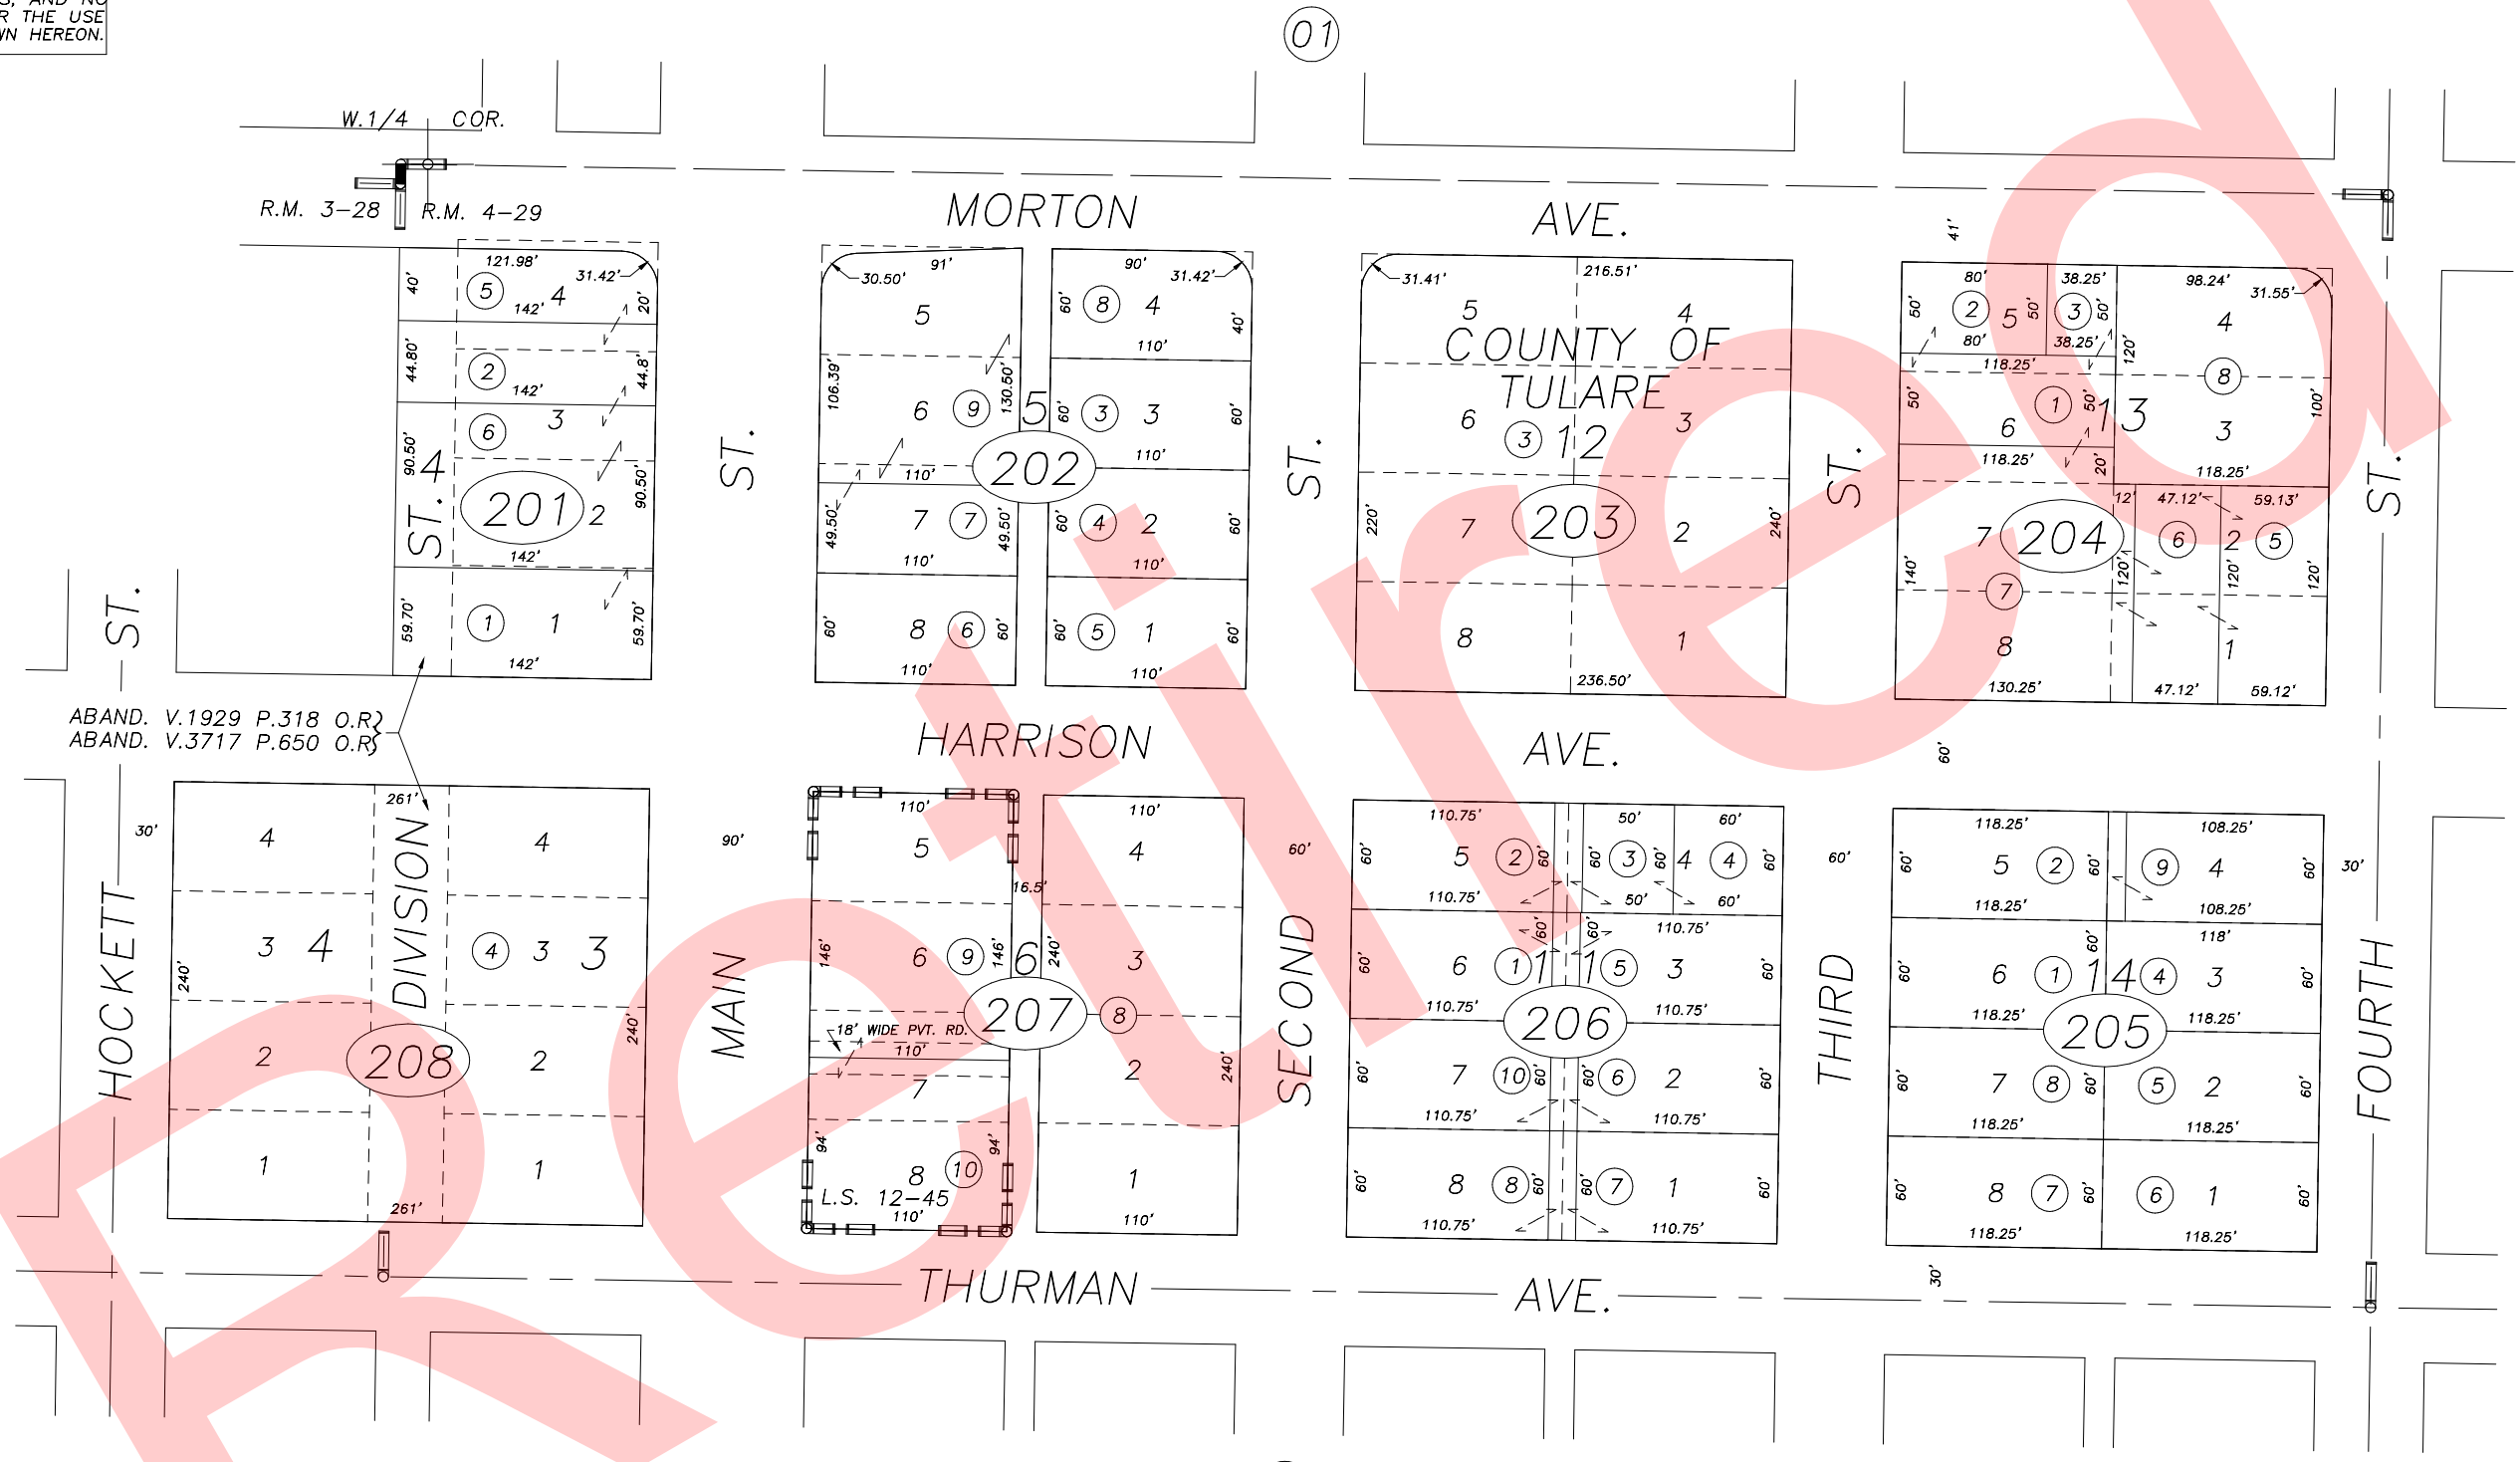

2000-0045687	REVISION	DATE	TECH
1/14/2002			PHN

POR. B. HOCKETTS ADD., R.M. 3-28  
 POR. PIONEER & MURPHY'S ADD., R.M. 4-29  
 RECORD OF SURVEY, L.S. 12-45

CITY OF PORTERVILLE  
 ASSESSOR'S MAPS BK. 253 , PG. 20 .  
 COUNTY OF TULARE, CALIF.

NOTE: Assessor's Block Numbers Shown in Ellipses  
 Assessor's Parcel Numbers Shown in Circles