
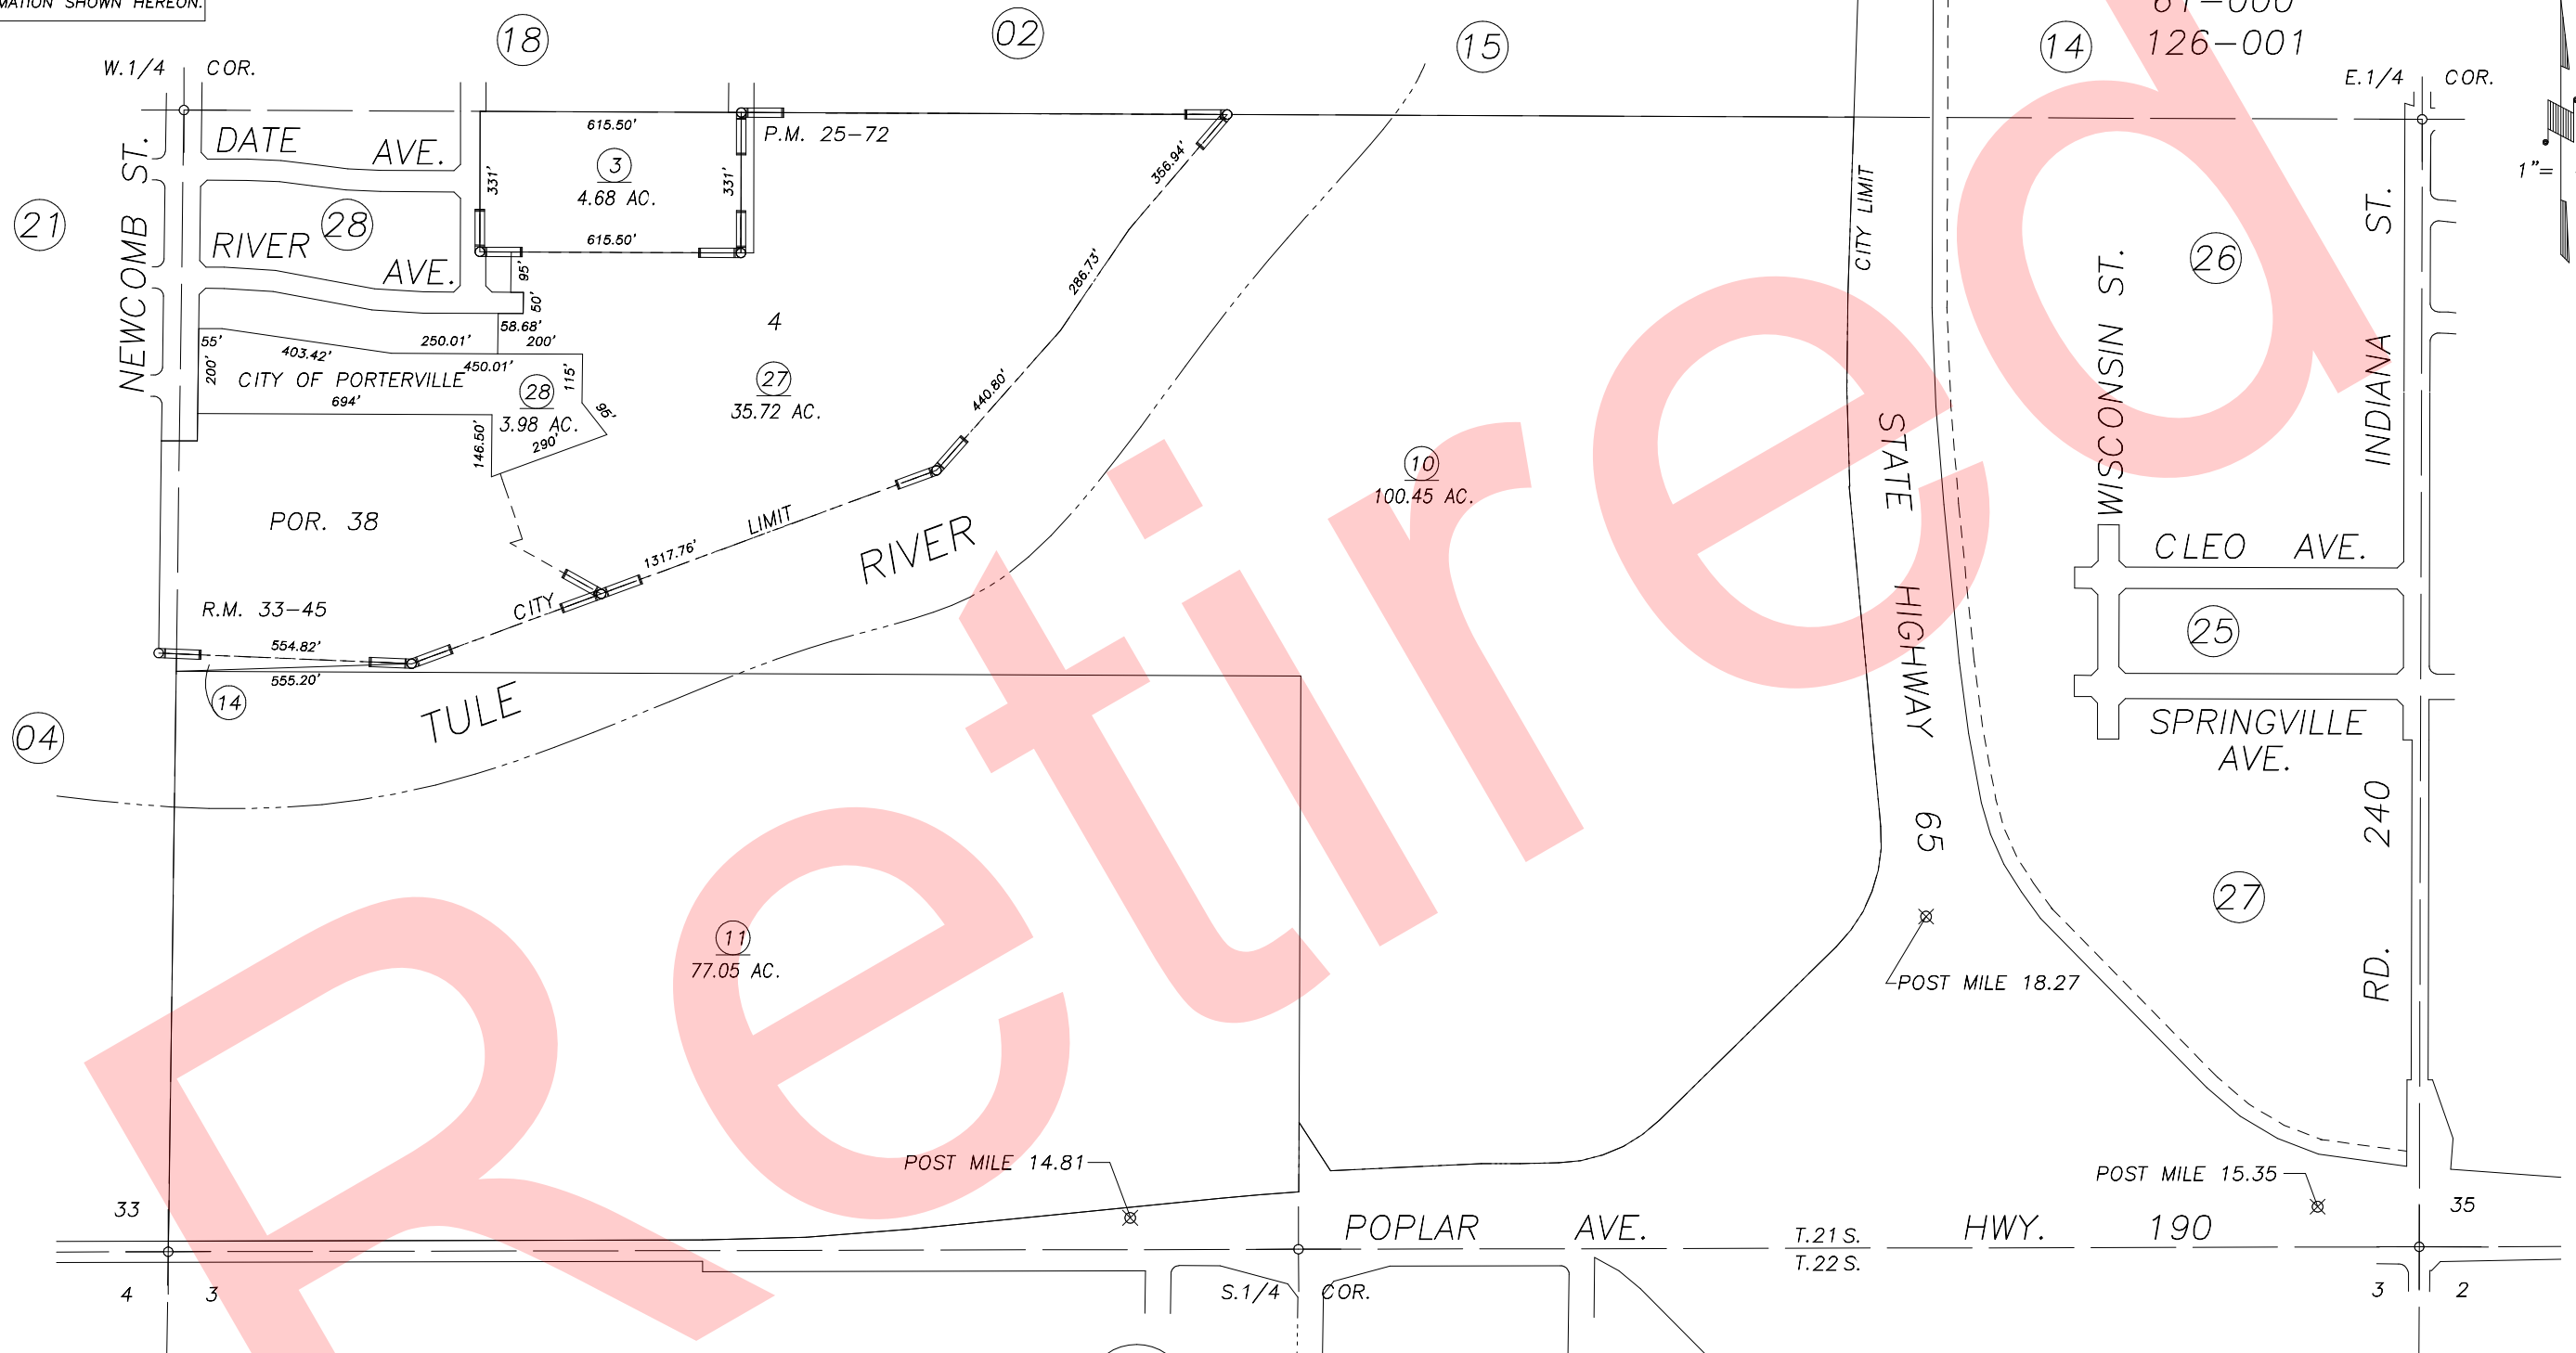


**DISCLAIMER**  
 THIS MAP WAS PREPARED FOR LOCAL PROPERTY ASSESSMENT PURPOSES ONLY AND THE PARCELS SHOWN HEREON MAY NOT COMPLY WITH STATE AND LOCAL SUBDIVISION ORDINANCES, AND NO LIABILITY IS ASSUMED FOR THE USE OF THE INFORMATION SHOWN HEREON.

POR. S 1/2 SECTION 34, T.21S., R.27E., M.D.B. & M.

Tax Area Code 259-03

4-000  
 4-014  
 61-000  
 126-001

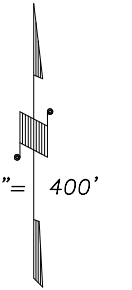

ADD. PG. 28	1/27/99	KPT	DATE	BY
REVISION				

POR. PARCEL MAP 2471, P.M. 25-72  
 POR. RIVER RANCH ESTATES UNIT 1, R.M. 33-45

Bk. 268

CITY OF PORTERVILLE  
 ASSESSOR'S MAPS BK. 259, PG. 03.  
 COUNTY OF TULARE, CALIF.

NOTE: Assessor's Block Numbers Shown in Ellipses  
 Assessor's Parcel Numbers Shown in Circles

99/00