


DISCLAIMER
 THIS MAP WAS PREPARED FOR LOCAL PROPERTY ASSESSMENT PURPOSES ONLY AND THE PARCELS SHOWN HEREON MAY NOT COMPLY WITH STATE AND LOCAL SUBDIVISION ORDINANCES, AND NO LIABILITY IS ASSUMED FOR THE USE OF THE INFORMATION SHOWN HEREON.


POR. S 1/2 SECTION 34, T.21S., R.27E., M.D.B. & M.

Tax Area Code 259-03

4-000
 4-014
 61-000
 126-001

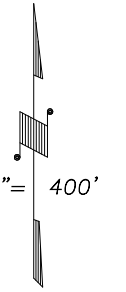

ADD. PG. 30	10/10/2000	KPT
REVISION	DATE	BY

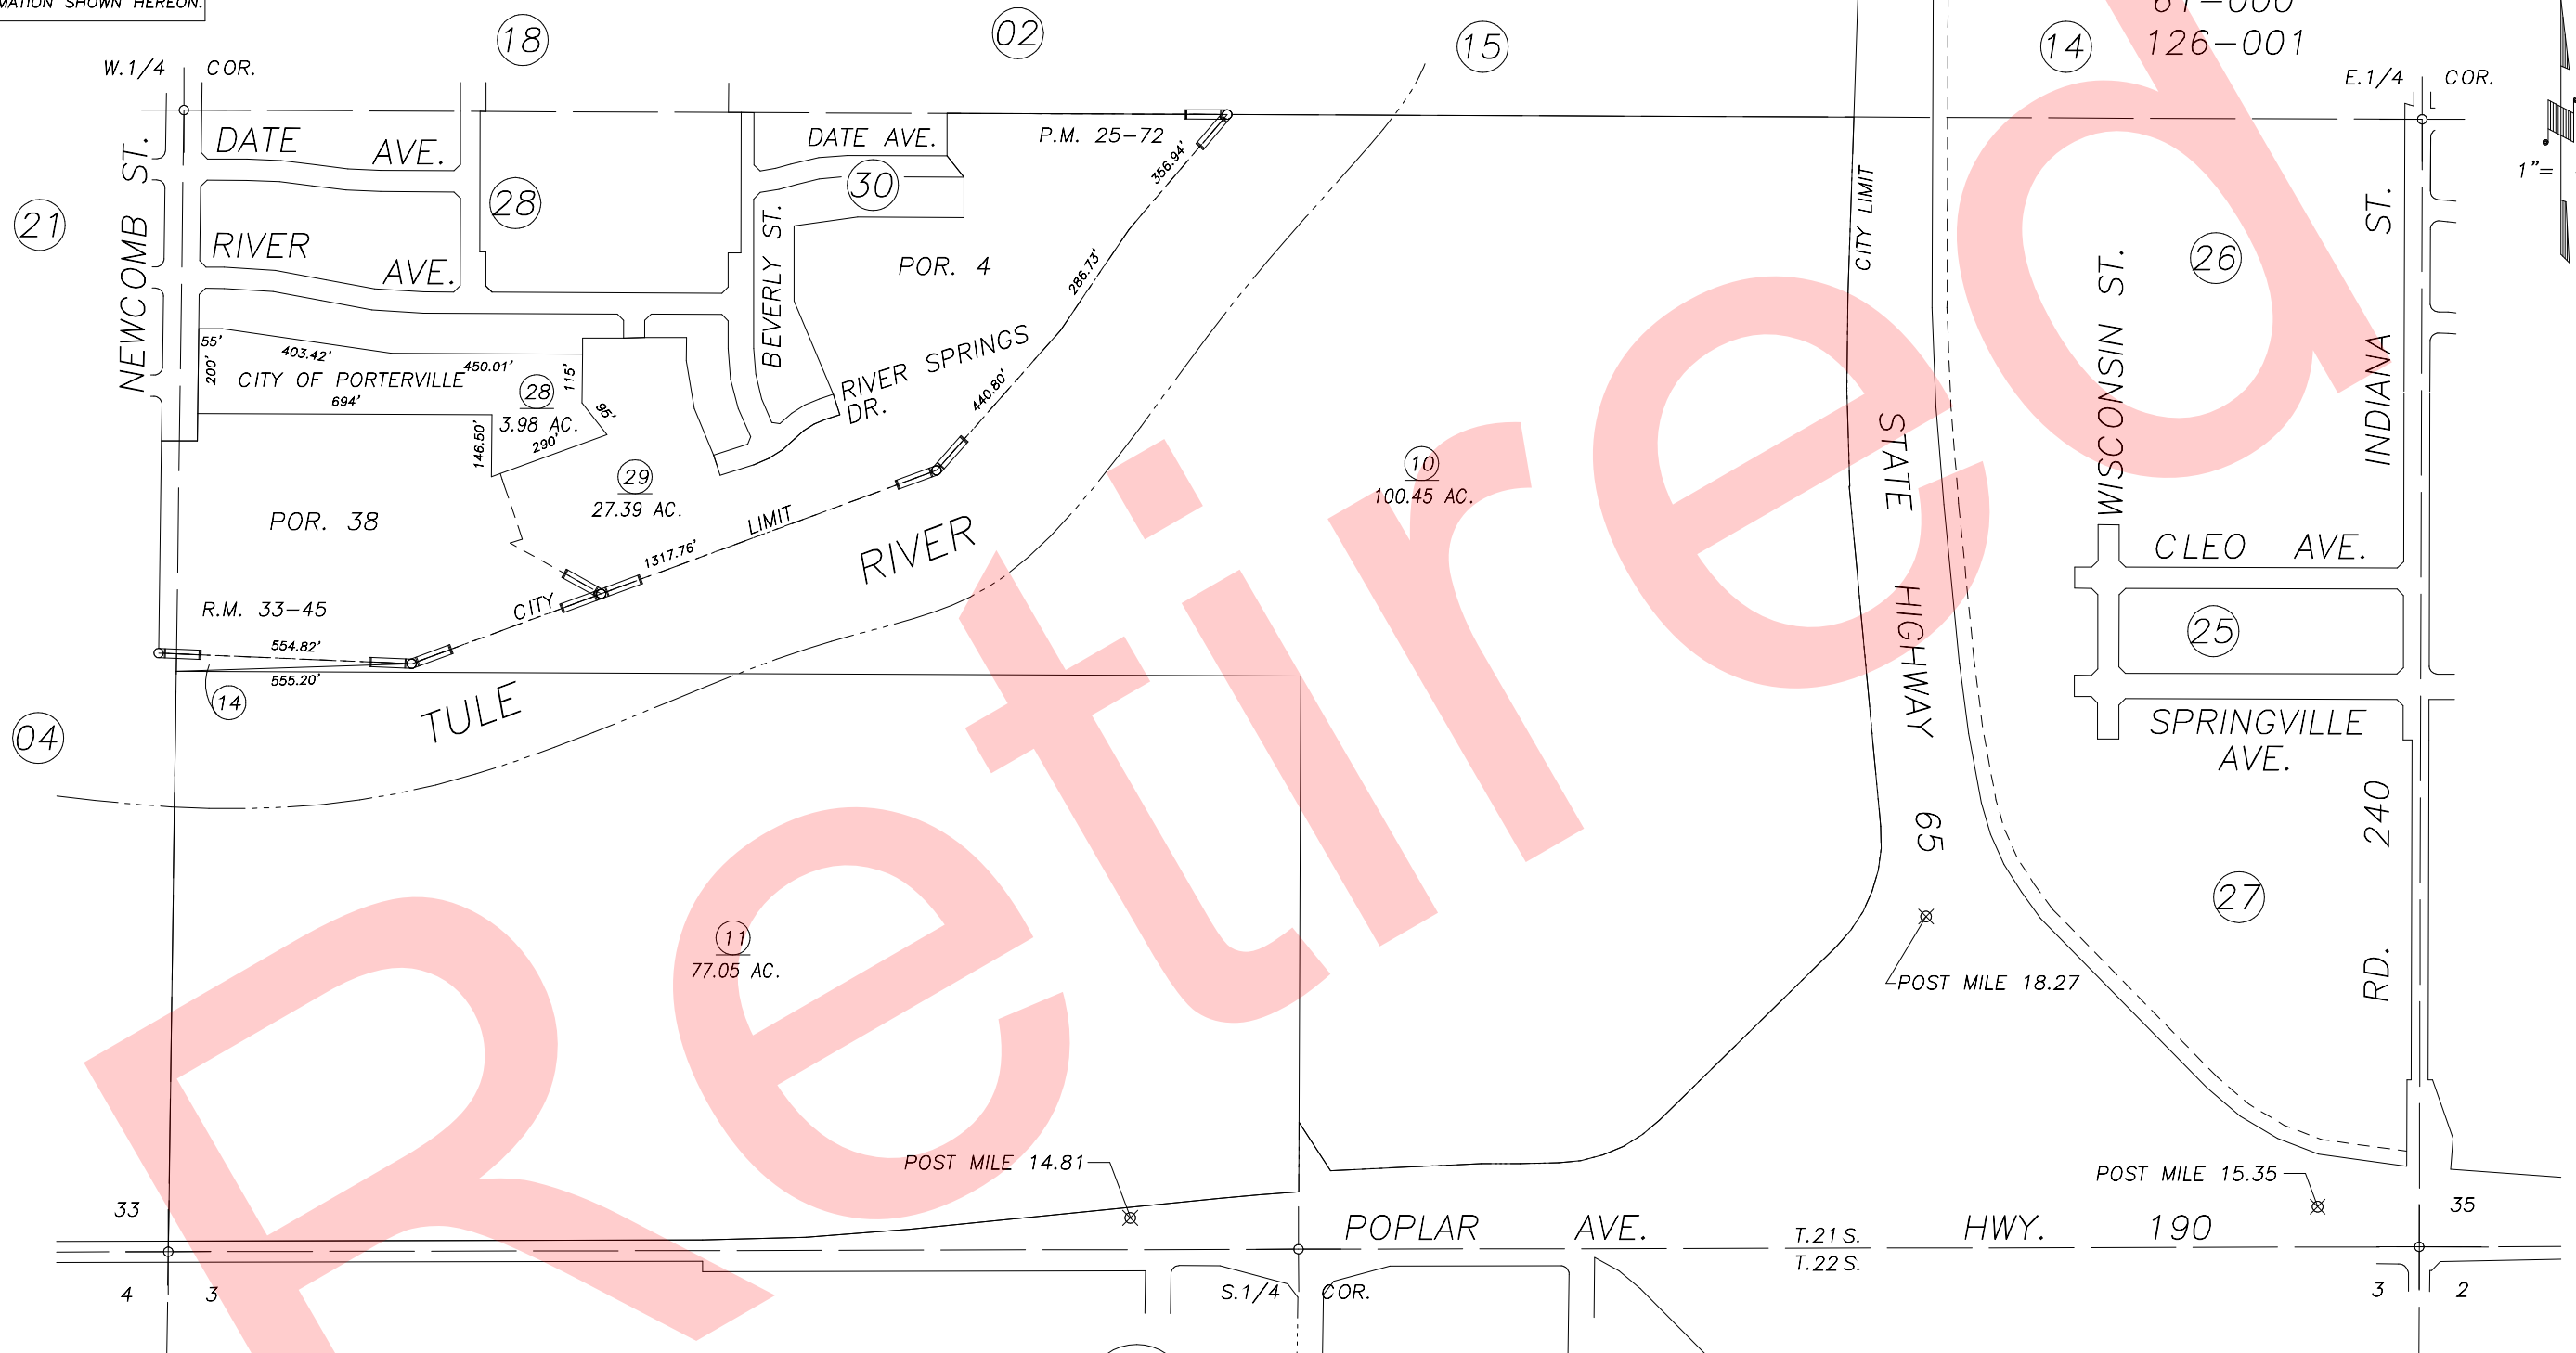

POR. PARCEL MAP 2471, P.M. 25-72
 POR. RIVER RANCH ESTATES UNIT 1, R.M. 33-45

Bk. 268

CITY OF PORTERVILLE
 ASSESSOR'S MAPS BK. 259, PG. 03.
 COUNTY OF TULARE, CALIF.

NOTE: Assessor's Block Numbers Shown in Ellipses
 Assessor's Parcel Numbers Shown in Circles

01/02