


DISCLAIMER
 THIS MAP WAS PREPARED FOR LOCAL PROPERTY ASSESSMENT PURPOSES ONLY AND THE PARCELS SHOWN HEREON MAY NOT COMPLY WITH STATE AND LOCAL SUBDIVISION ORDINANCES, AND NO LIABILITY IS ASSUMED FOR THE USE OF THE INFORMATION SHOWN HEREON.


POR. S 1/2 SEC. 34, T.21S., R.27E., M.D.B.& M.

Tax Area Code 259-03

004-000
 004-014
 061-000
 126-001

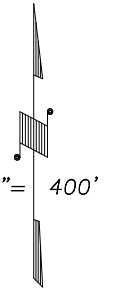

2000-0072323	12/18/2001	R/JL	TECH
REVISION	DATE		
4			
3			

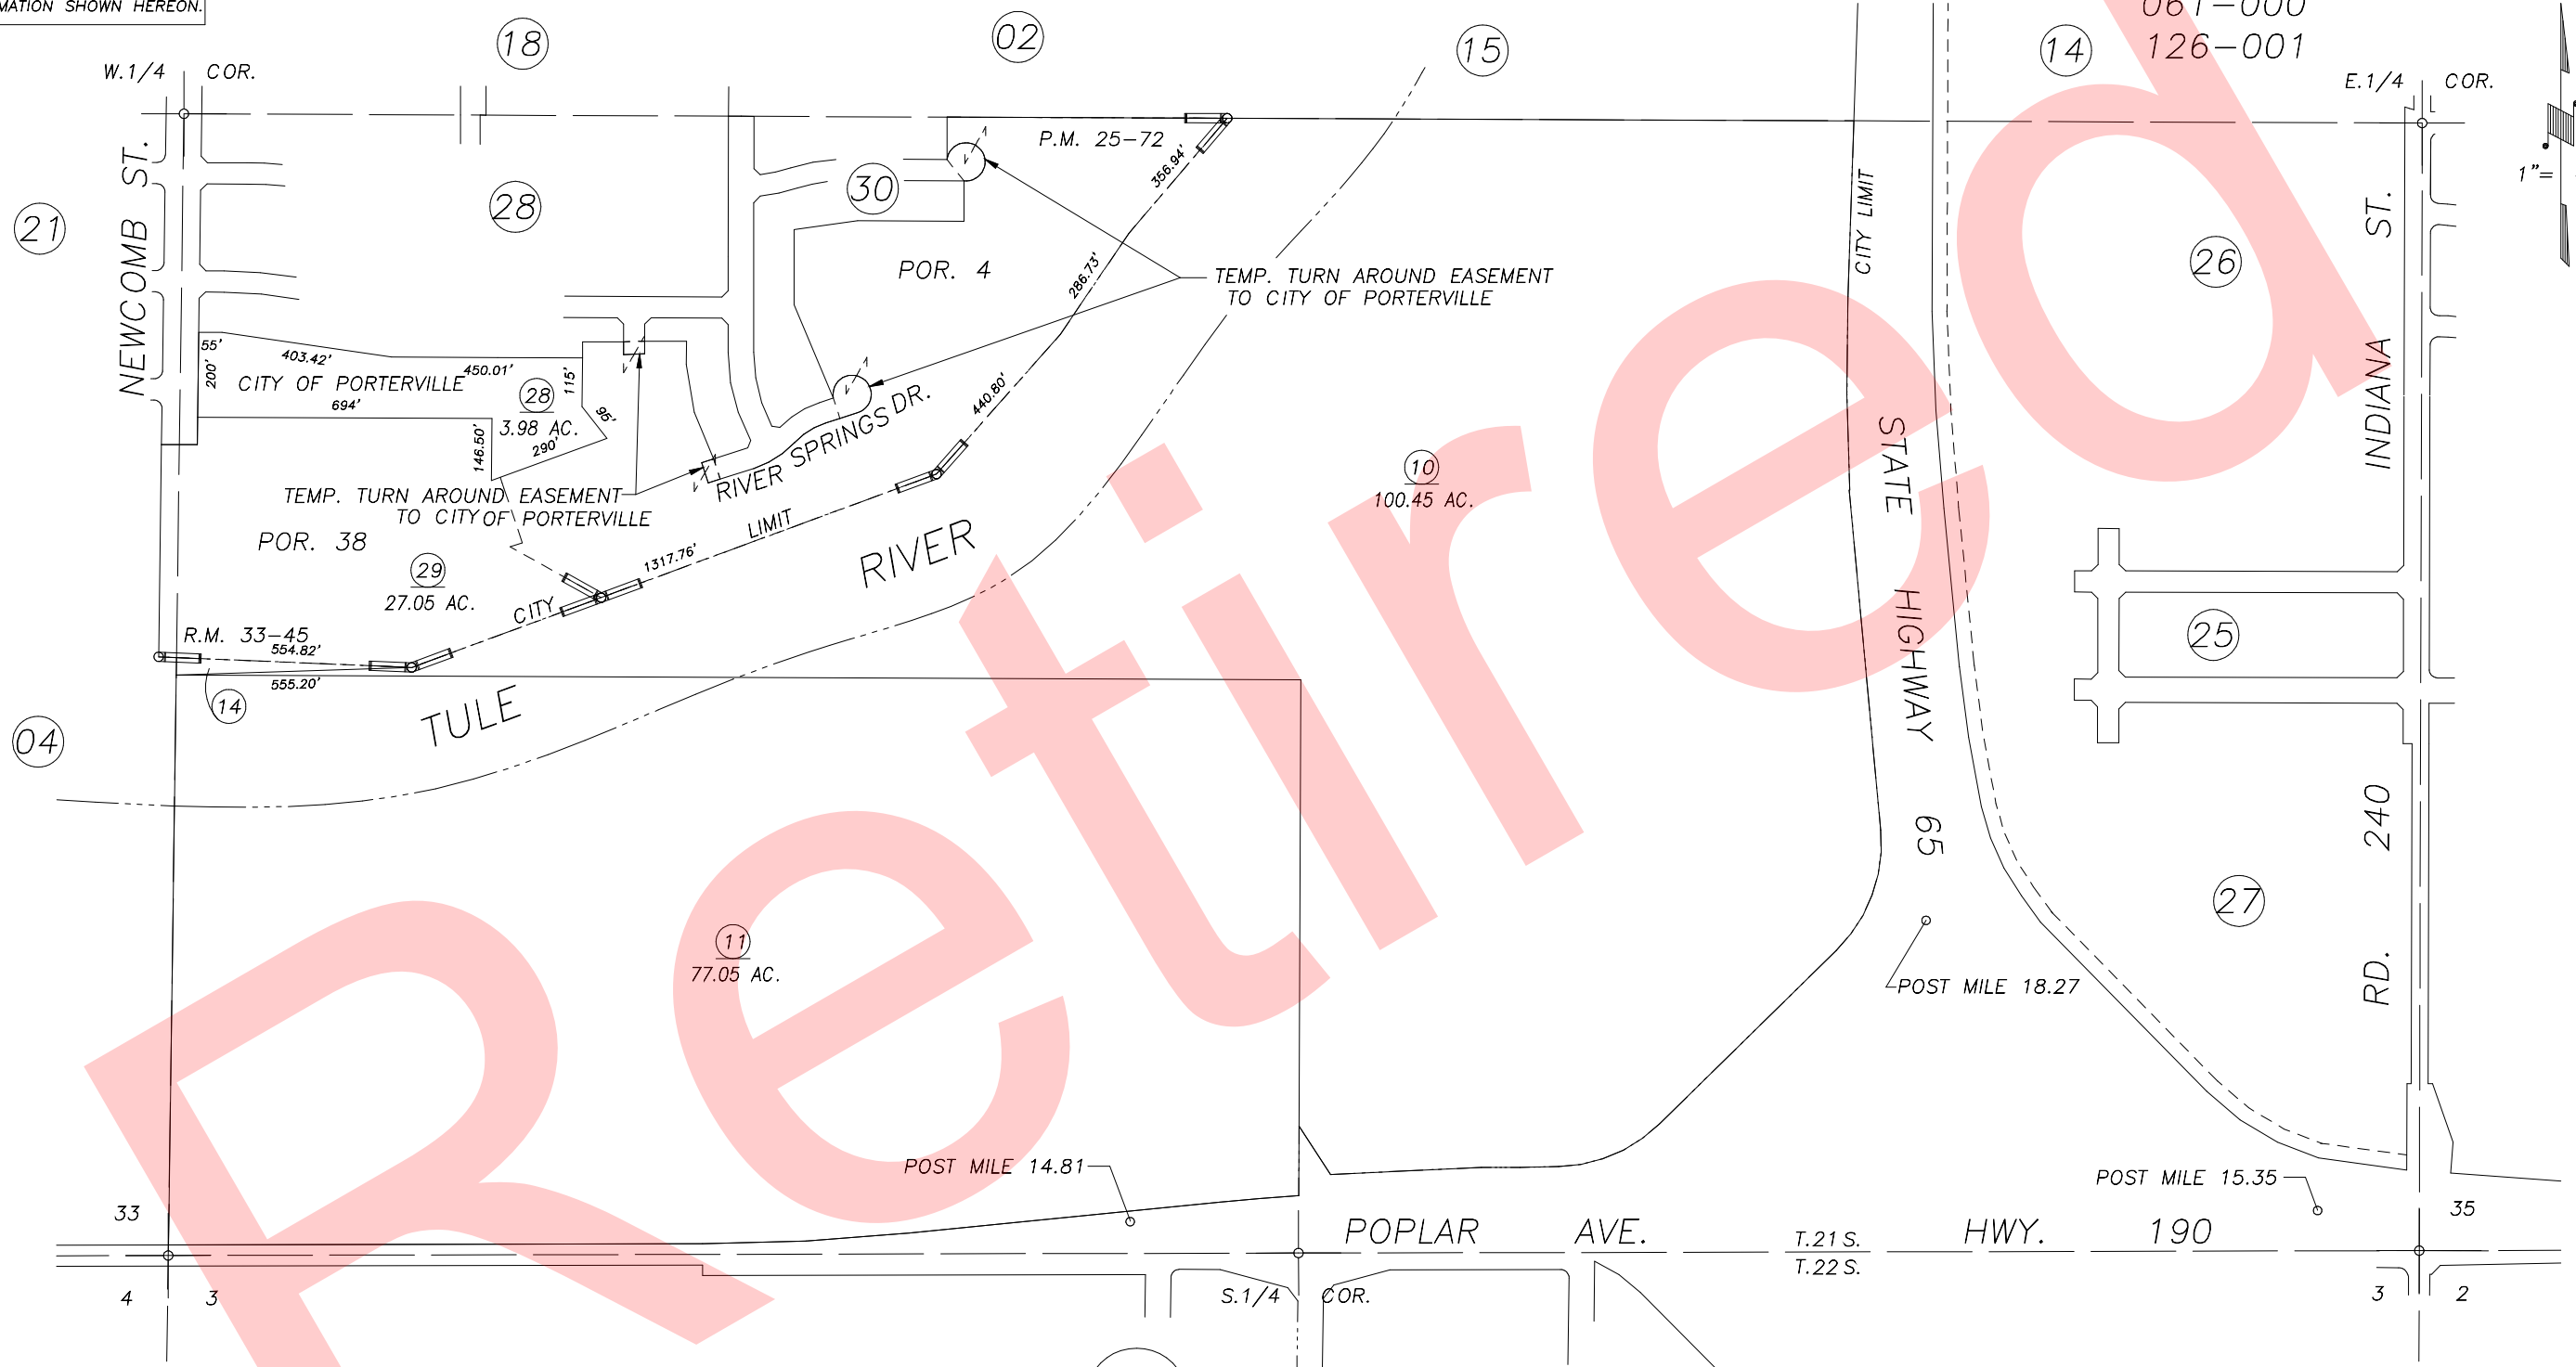

POR. PARCEL MAP 2471, P.M. 25-72
 POR. RIVER RANCH ESTATES UNIT 1, R.M. 33-45

Bk. 268

CITY OF PORTERVILLE
 ASSESSOR'S MAPS BK. 259, PG. 03.
 COUNTY OF TULARE, CALIF.

NOTE: Assessor's Block Numbers Shown in Ellipses
 Assessor's Parcel Numbers Shown in Circles

01/02