


**DISCLAIMER**  
 THIS MAP WAS PREPARED FOR LOCAL PROPERTY ASSESSMENT PURPOSES ONLY AND THE PARCELS SHOWN HEREON MAY NOT COMPLY WITH STATE AND LOCAL SUBDIVISION ORDINANCES, AND NO LIABILITY IS ASSUMED FOR THE USE OF THE INFORMATION SHOWN HEREON.

POR. S 1/2 SECTION 33, T.21S., R.27E., M.D.B. & M.

Tax Area Code 259-04

4-014  
 4-117  
 61-000  
 126-001

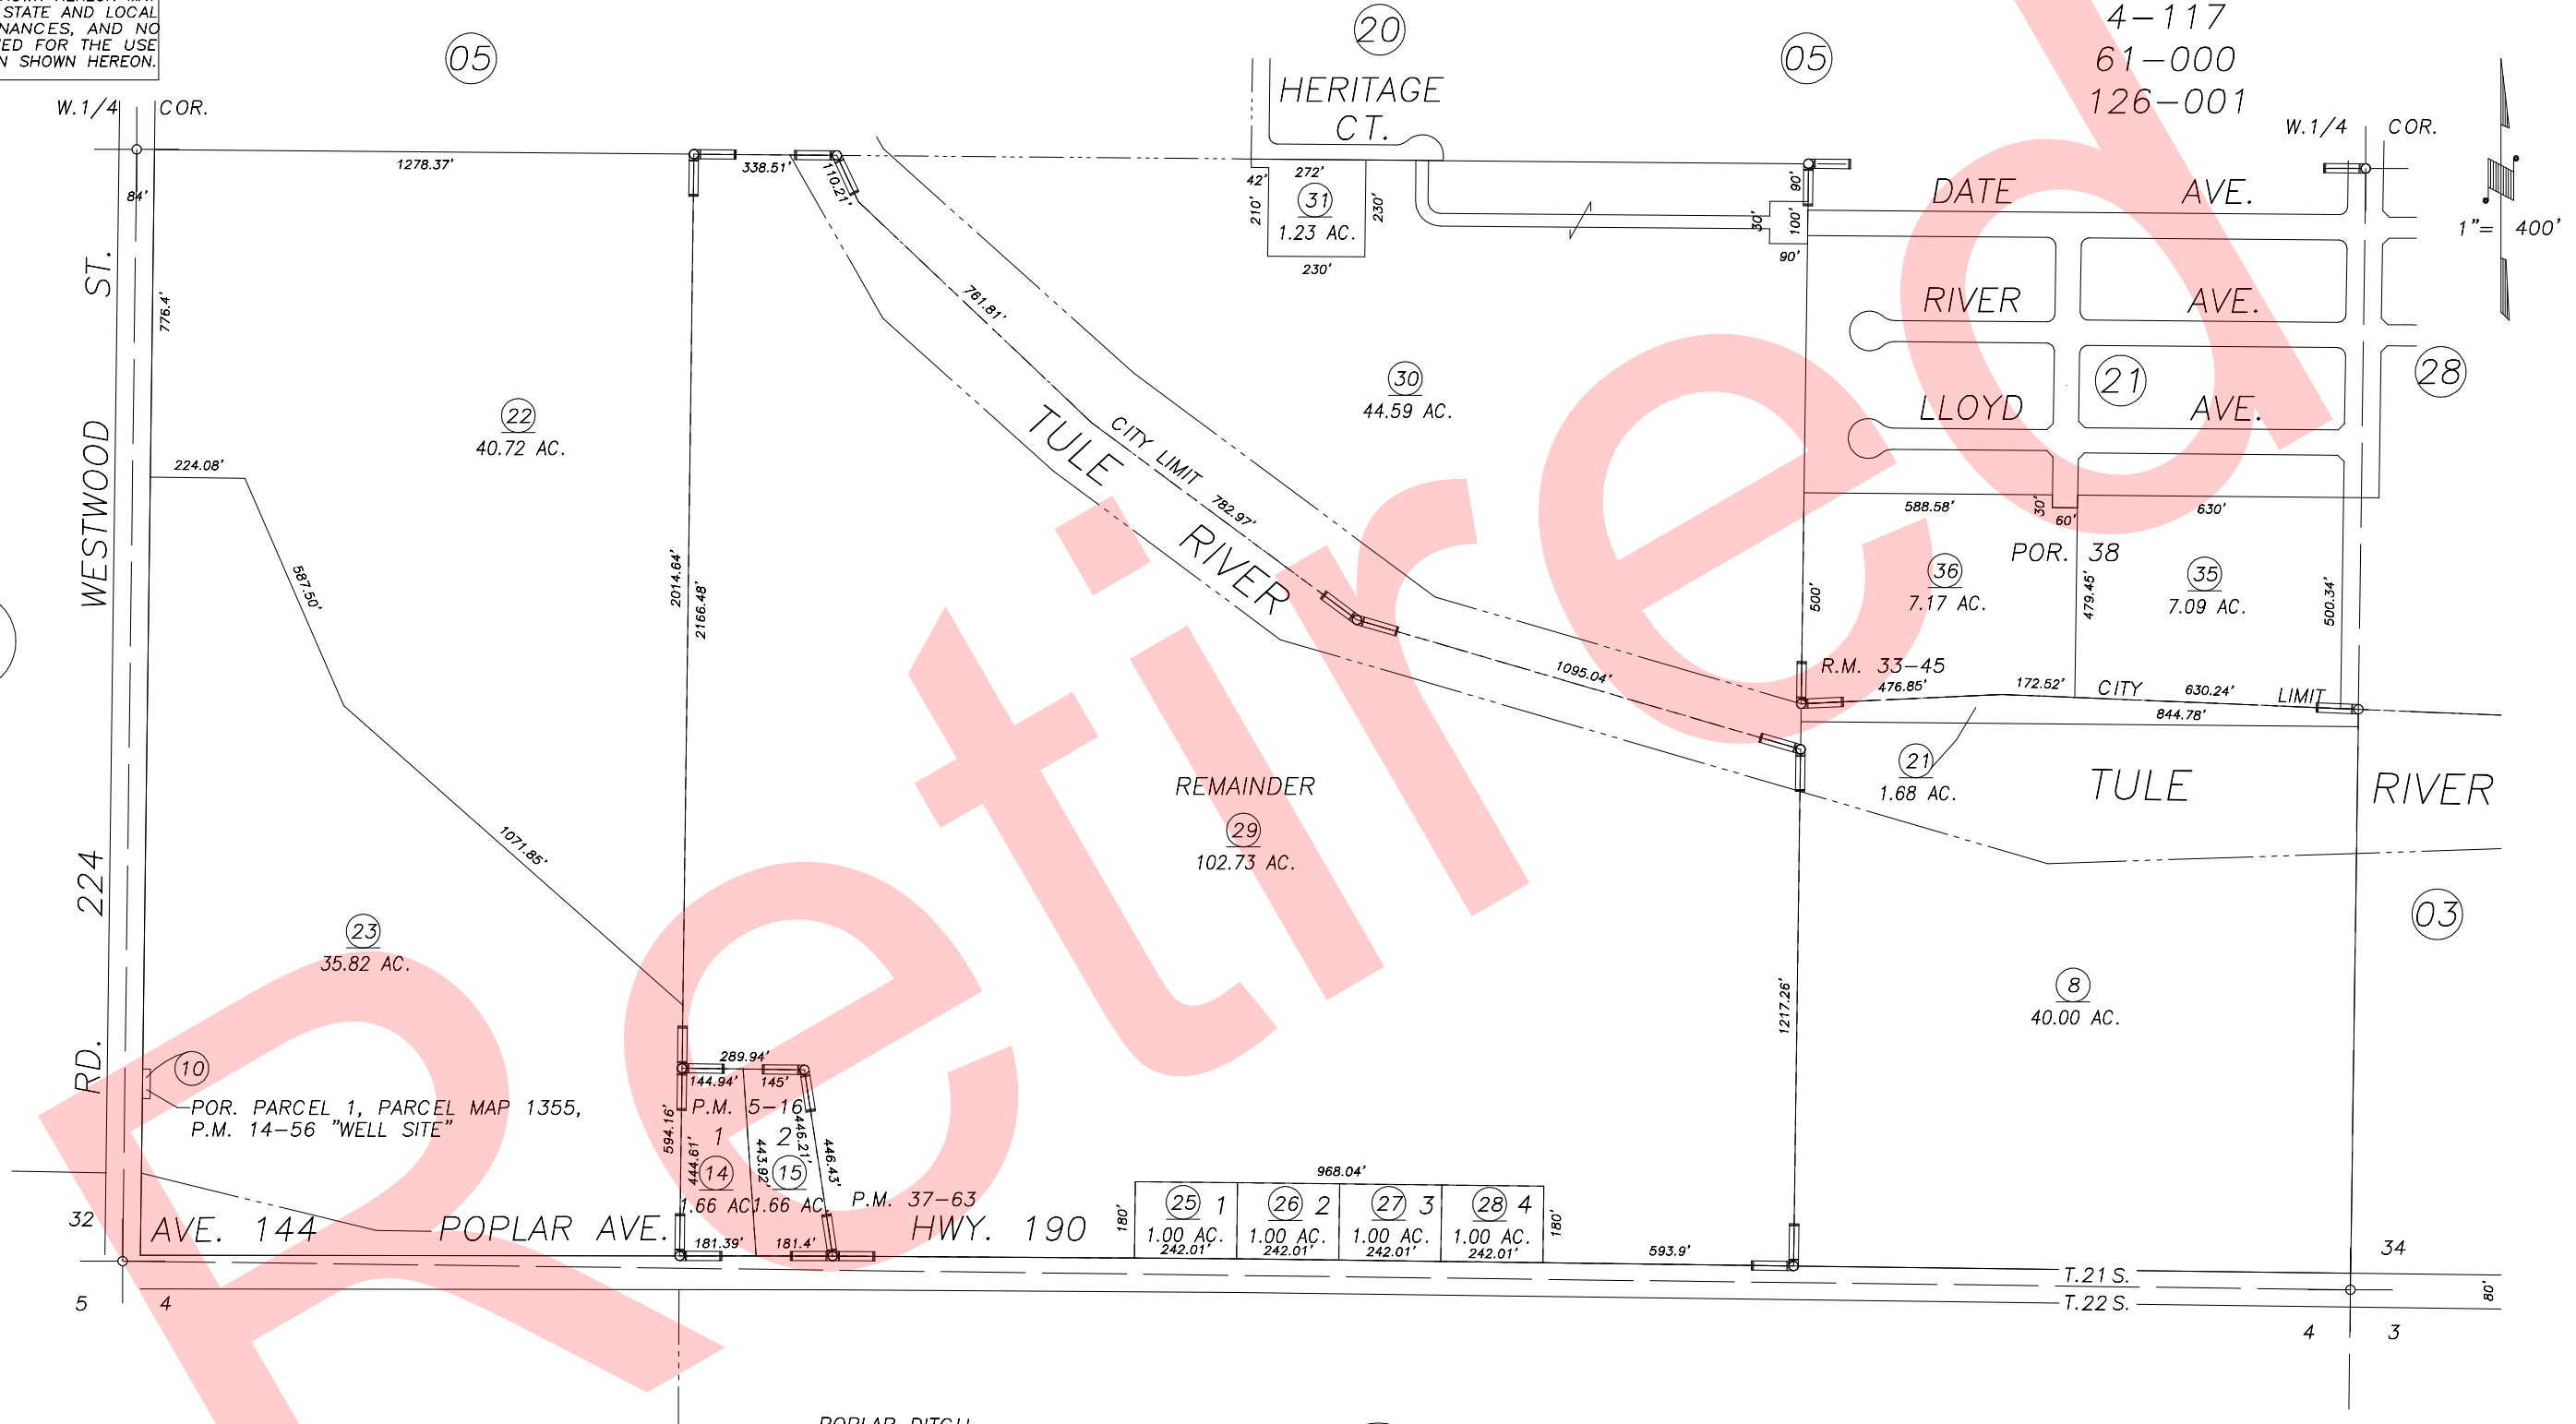

Bk. 240

Bk. 302

R.M.	REVISION	DATE	KPT	BY
38-20		12/14/98		

PARCEL MAP 416, P.M. 5-16  
 POR. PARCEL MAP 1355, P.M. 14-56  
 POR. RIVER RANCH ESTATES UNIT 1, R.M. 33-45  
 PARCEL MAP 3660, P.M. 37-63

CITY OF PORTERVILLE  
 ASSESSOR'S MAPS BK. 259 , PG. 04 .  
 COUNTY OF TULARE, CALIF.

NOTE: Assessor's Block Numbers Shown in Ellipses  
 Assessor's Parcel Numbers Shown in Circles