


**DISCLAIMER**  
 THIS MAP WAS PREPARED FOR LOCAL PROPERTY ASSESSMENT PURPOSES ONLY AND THE PARCELS SHOWN HEREON MAY NOT COMPLY WITH STATE AND LOCAL SUBDIVISION ORDINANCES, AND NO LIABILITY IS ASSUMED FOR THE USE OF THE INFORMATION SHOWN HEREON.


POR. S1/2 SEC.33, T.21S., R.27E., M.D.B.&M.

Tax Area Code 259-04

004-014  
 004-117  
 061-000  
 126-001

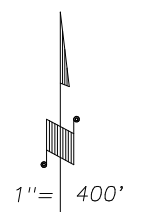

BASIS OF BEARINGS:  
 R.M. 33-45

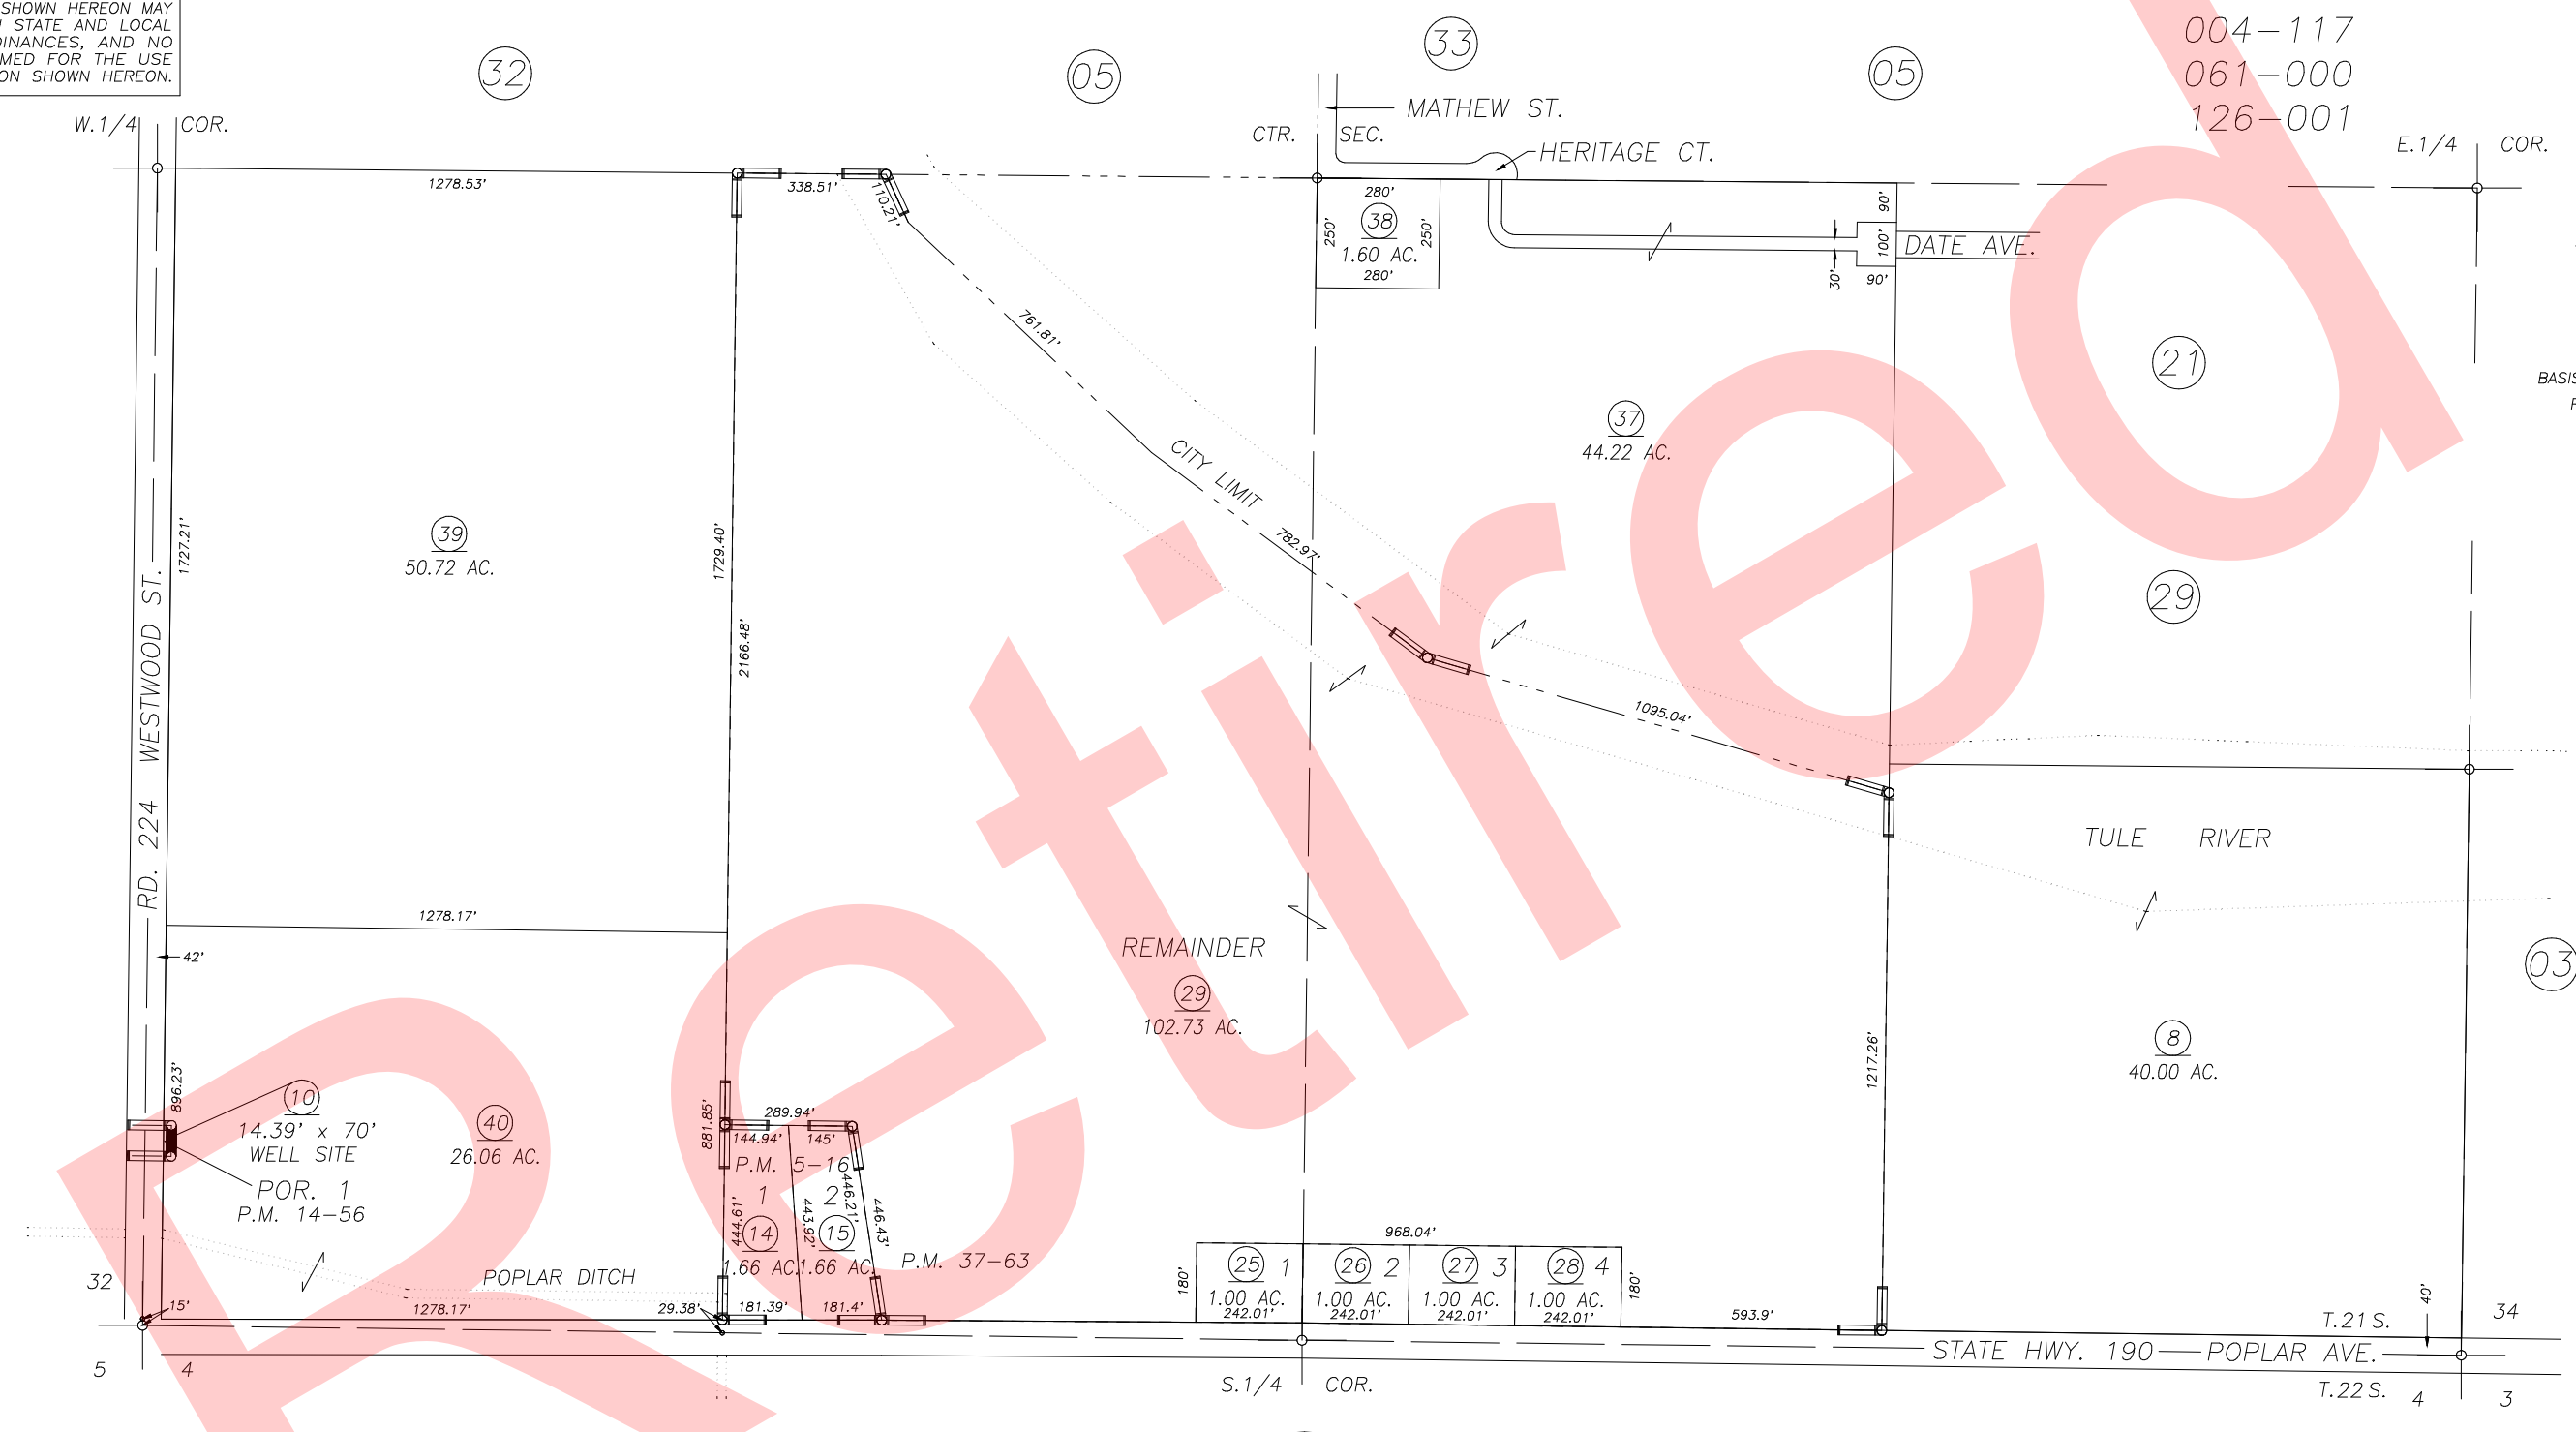

BK. 240

BK. 302

PARCEL MAP 416, P.M. 5-16  
 POR. PARCEL MAP 1355, P.M. 14-56  
 PARCEL MAP 3660, P.M. 37-63

VICINITY OF PORTERVILLE  
 ASSESSOR'S MAPS BK. 259 , PG.04  
 COUNTY OF TULARE, CALIFORNIA, U.S.A.

NOTE: Assessor's Parcel Numbers Shown in Circles (1) (123)  
 Assessor's Block Numbers Shown in Ellipses

2002-0073563	02/12/2004	KMS
REVISION	DATE	TECH