


**DISCLAIMER**  
 THIS MAP WAS PREPARED FOR LOCAL PROPERTY ASSESSMENT PURPOSES ONLY AND THE PARCELS SHOWN HEREON MAY NOT COMPLY WITH STATE AND LOCAL SUBDIVISION ORDINANCES, AND NO LIABILITY IS ASSUMED FOR THE USE OF THE INFORMATION SHOWN HEREON. R & T CODE SEC. 327, 408.3, ETC.

POR. S1/2 SEC.33, T.21S., R.27E., M.D.B.&M.

Tax Area Code 259-04

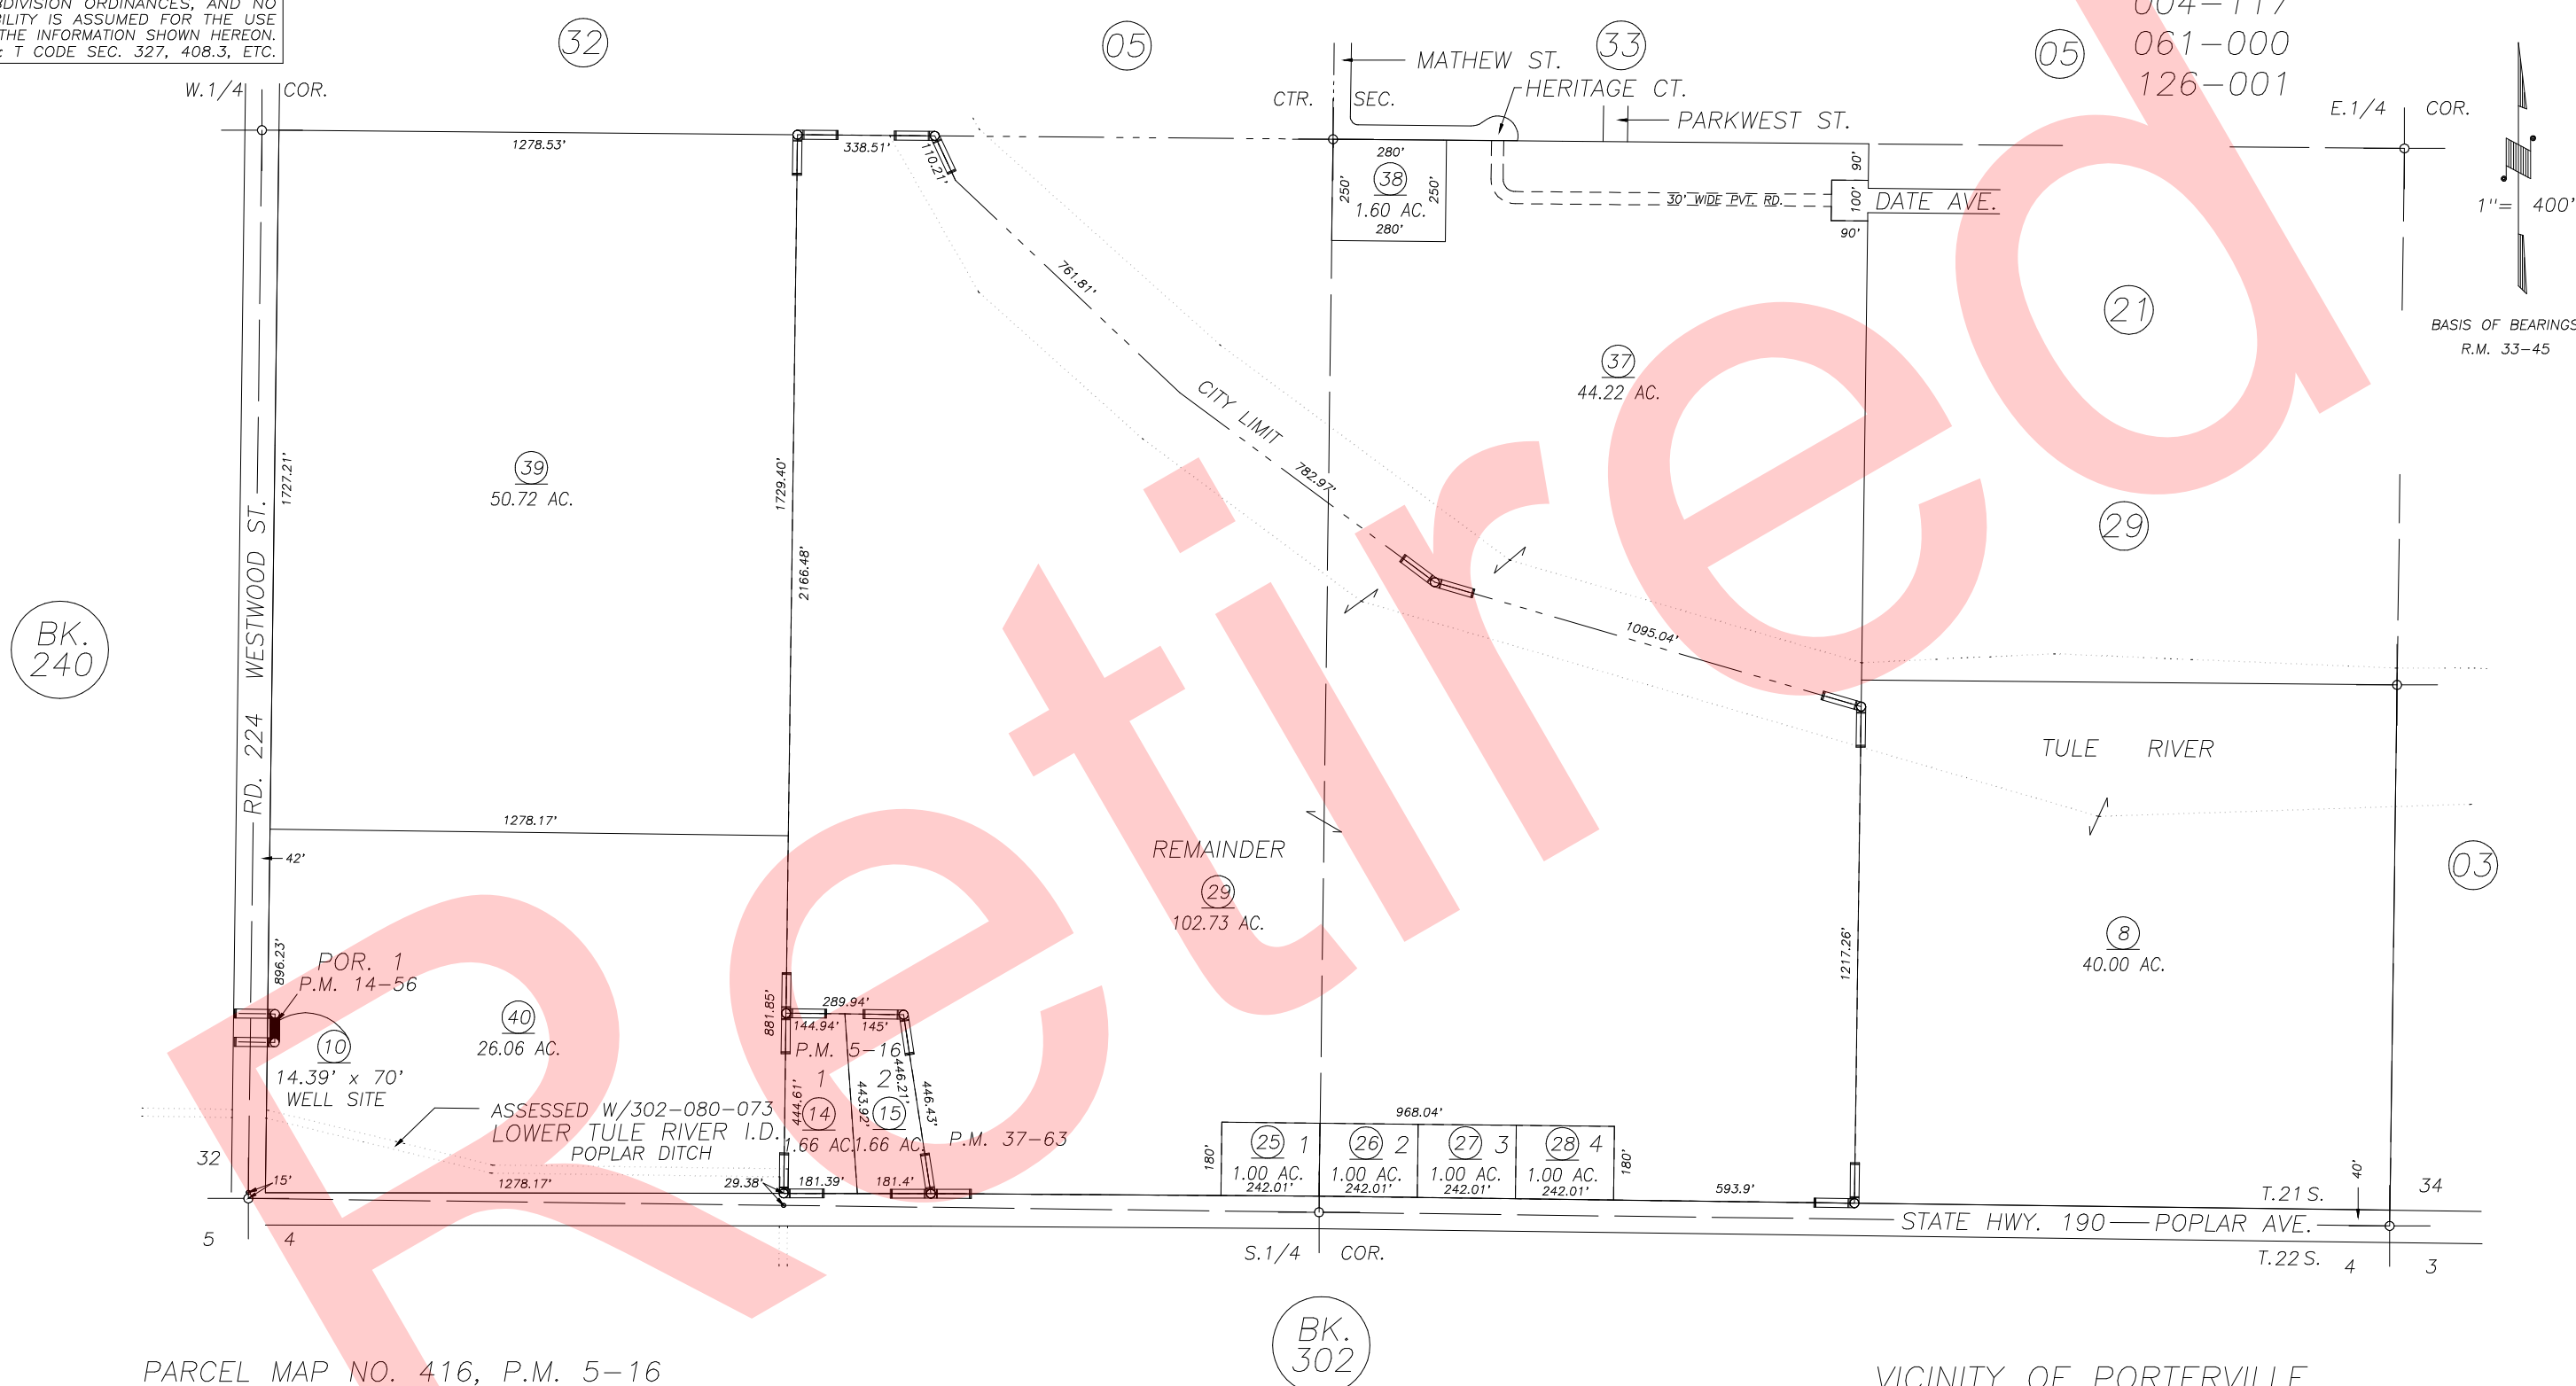

PARCEL MAP NO. 416, P.M. 5-16  
 POR. PARCEL MAP NO. 1355, P.M. 14-56  
 PARCEL MAP NO. 3660, P.M. 37-63

VICINITY OF PORTERVILLE  
 ASSESSOR'S MAPS BK. 259 , PG. 04  
 COUNTY OF TULARE, CALIFORNIA, U.S.A.

NOTE: Assessor's Parcel Numbers Shown in Circles 1 123  
 Assessor's Block Numbers Shown in Ellipses

2014-0046043	10/10/2014	LLB
REVISION	DATE	TECH