


DISCLAIMER
 THIS MAP WAS PREPARED FOR LOCAL PROPERTY ASSESSMENT PURPOSES ONLY AND THE PARCELS SHOWN HEREON MAY NOT COMPLY WITH STATE AND LOCAL SUBDIVISION ORDINANCES, AND NO LIABILITY IS ASSUMED FOR THE USE OF THE INFORMATION SHOWN HEREON. R & T CODE SEC. 327, 408.3, ETC.

POR. S1/2 SEC.33, T.21S., R.27E., M.D.B.&M.

BK. 240

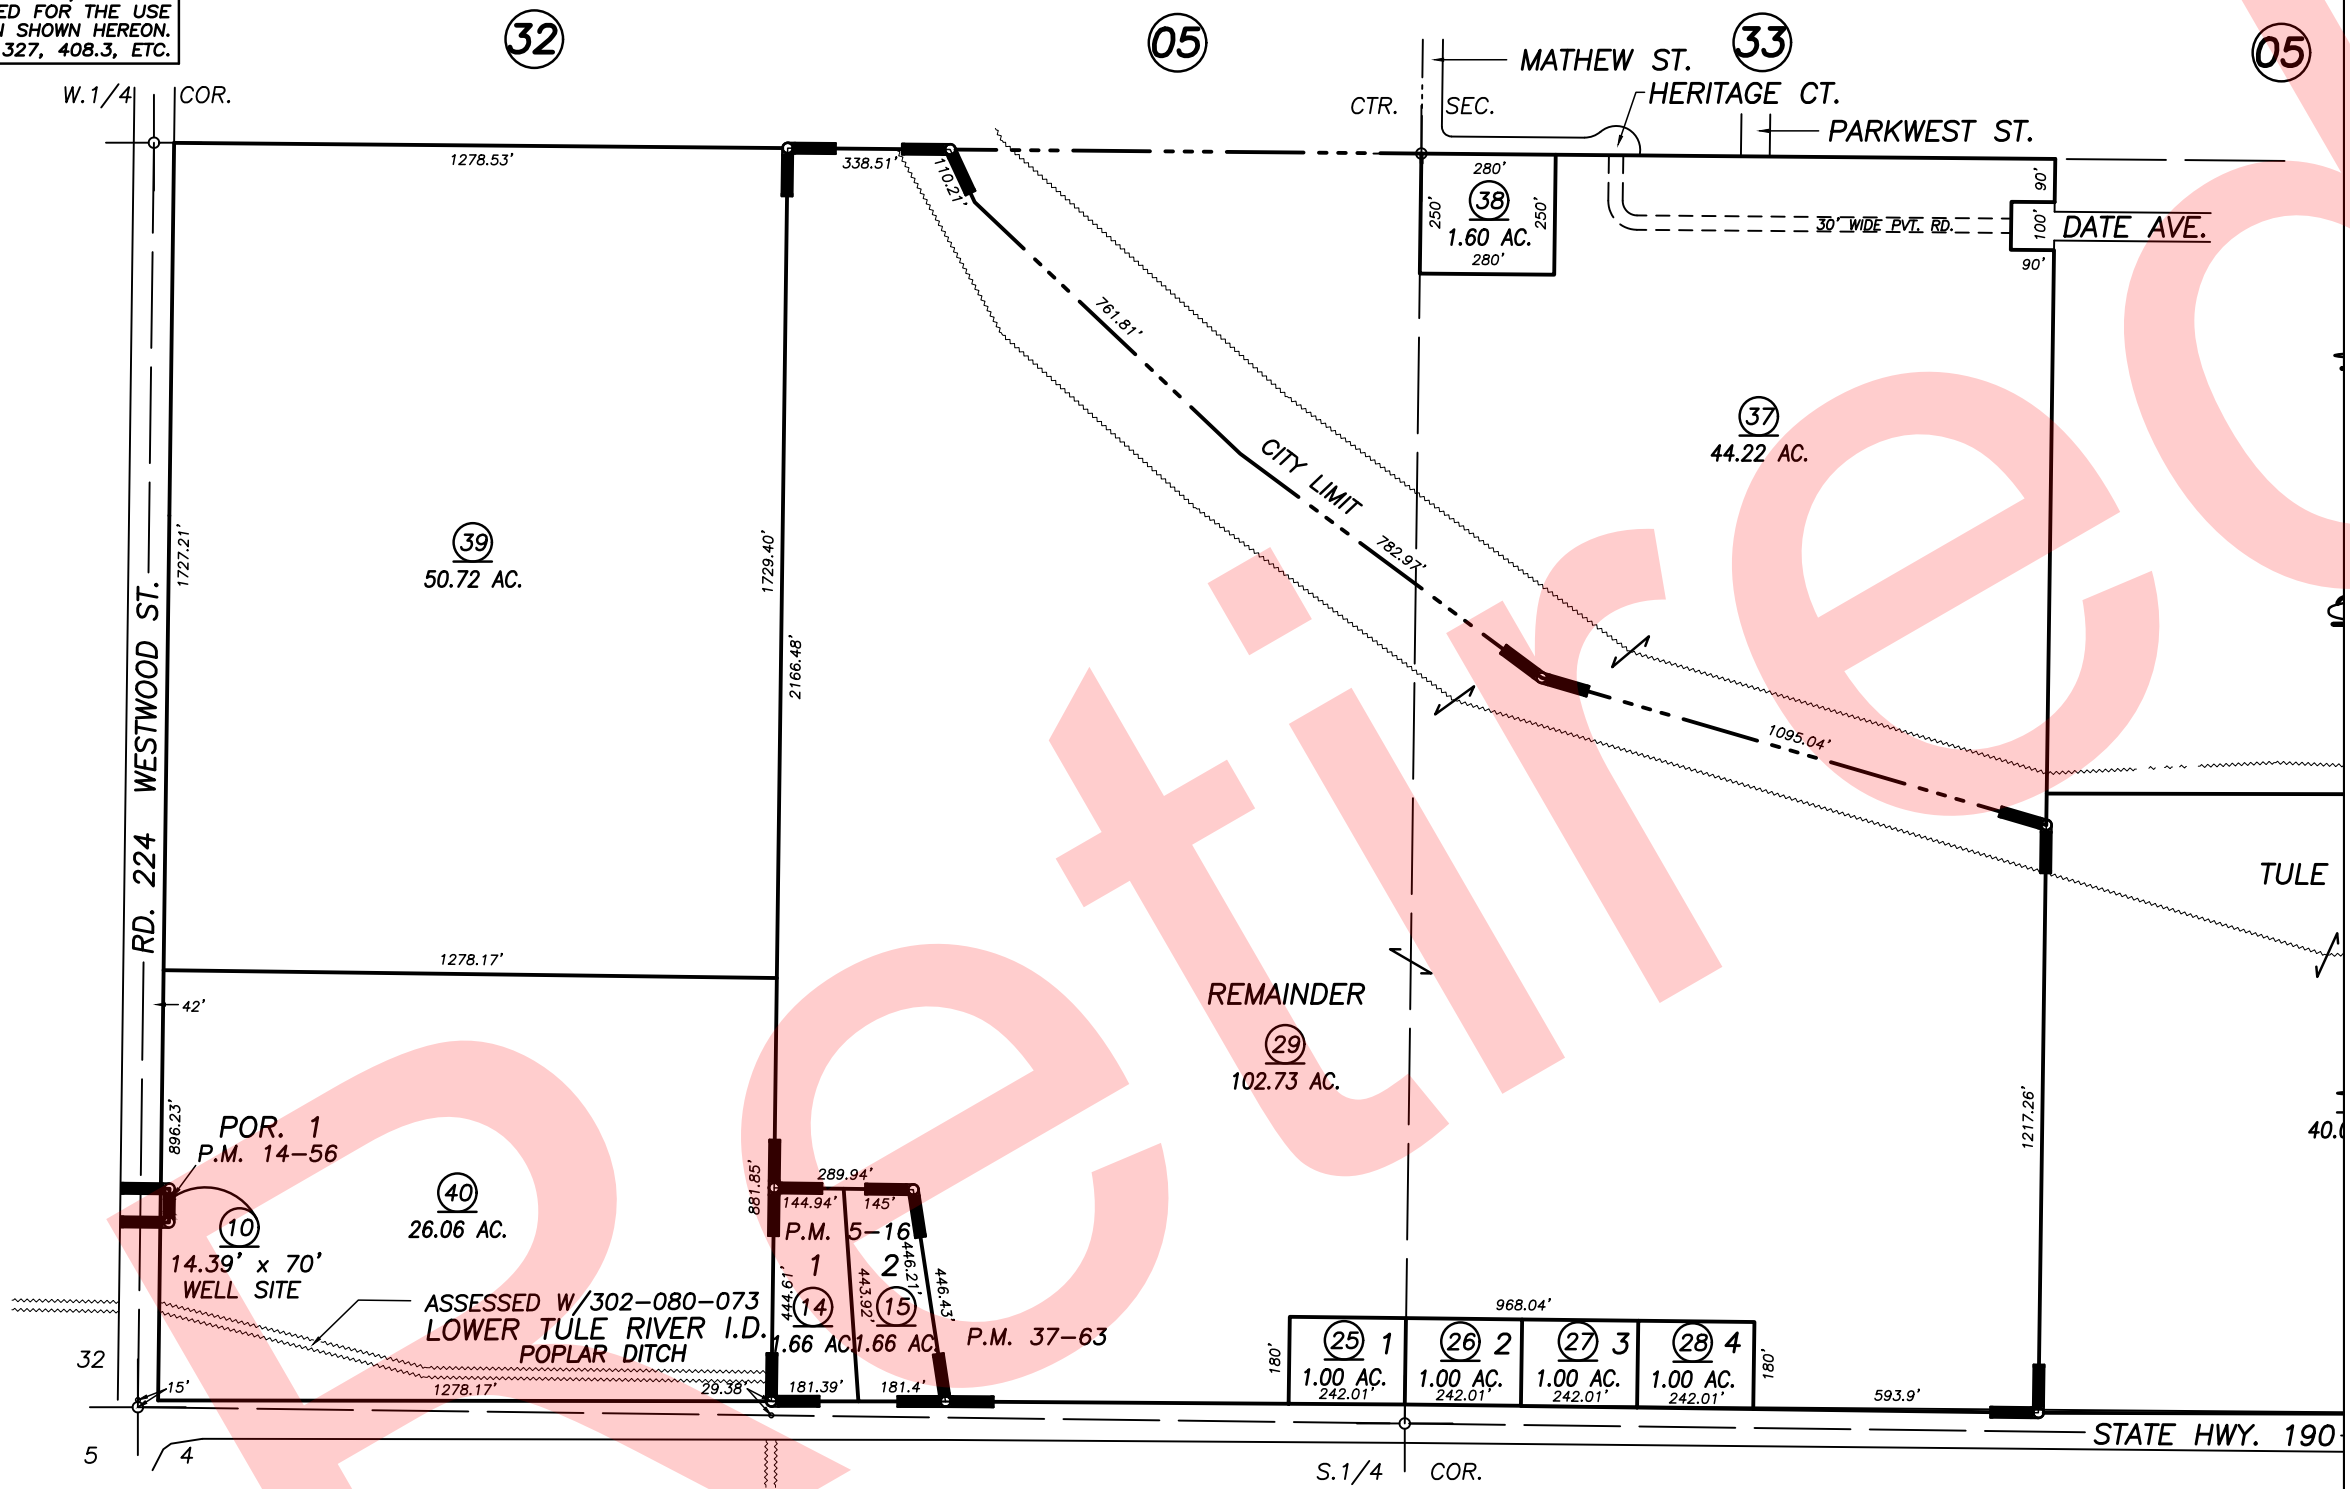

PARCEL MAP NO. 416, P.M. 5-16
 POR. PARCEL MAP NO. 1355, P.M. 14-56
 PARCEL MAP NO. 3660, P.M. 37-63

BK. 302

VICINITY OF P
 ASSESSOR'S MAPS
 COUNTY OF TULARE,

NOTE: Assessor's Parcel Numbers Shown in Circles
 Assessor's Block Numbers Shown in Ellipses