



DISCLAIMER
 THIS MAP WAS PREPARED FOR LOCAL PROPERTY ASSESSMENT PURPOSES ONLY. THE PARCELS SHOWN HEREON MAY NOT COMPLY WITH STATE AND LOCAL SUBDIVISION ORDINANCES. NO LIABILITY IS ASSUMED FOR THE USE OF THE INFORMATION HEREON.

REVISED: 04/15/2011
 REASON: TRAC CHANGE ONLY
 CAD TECH: KMS

N 1/2 OF NW 1/4 OF NW 1/4 SEC. 34, T.21S., R.27E., M.D.B.&M.

TAX CODE AREA **259-07**
 004-000
 004-123
 004-150
 126-001

BK.251

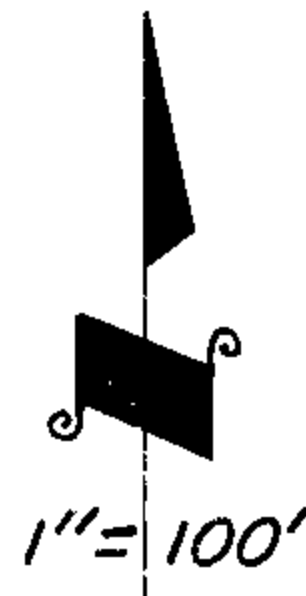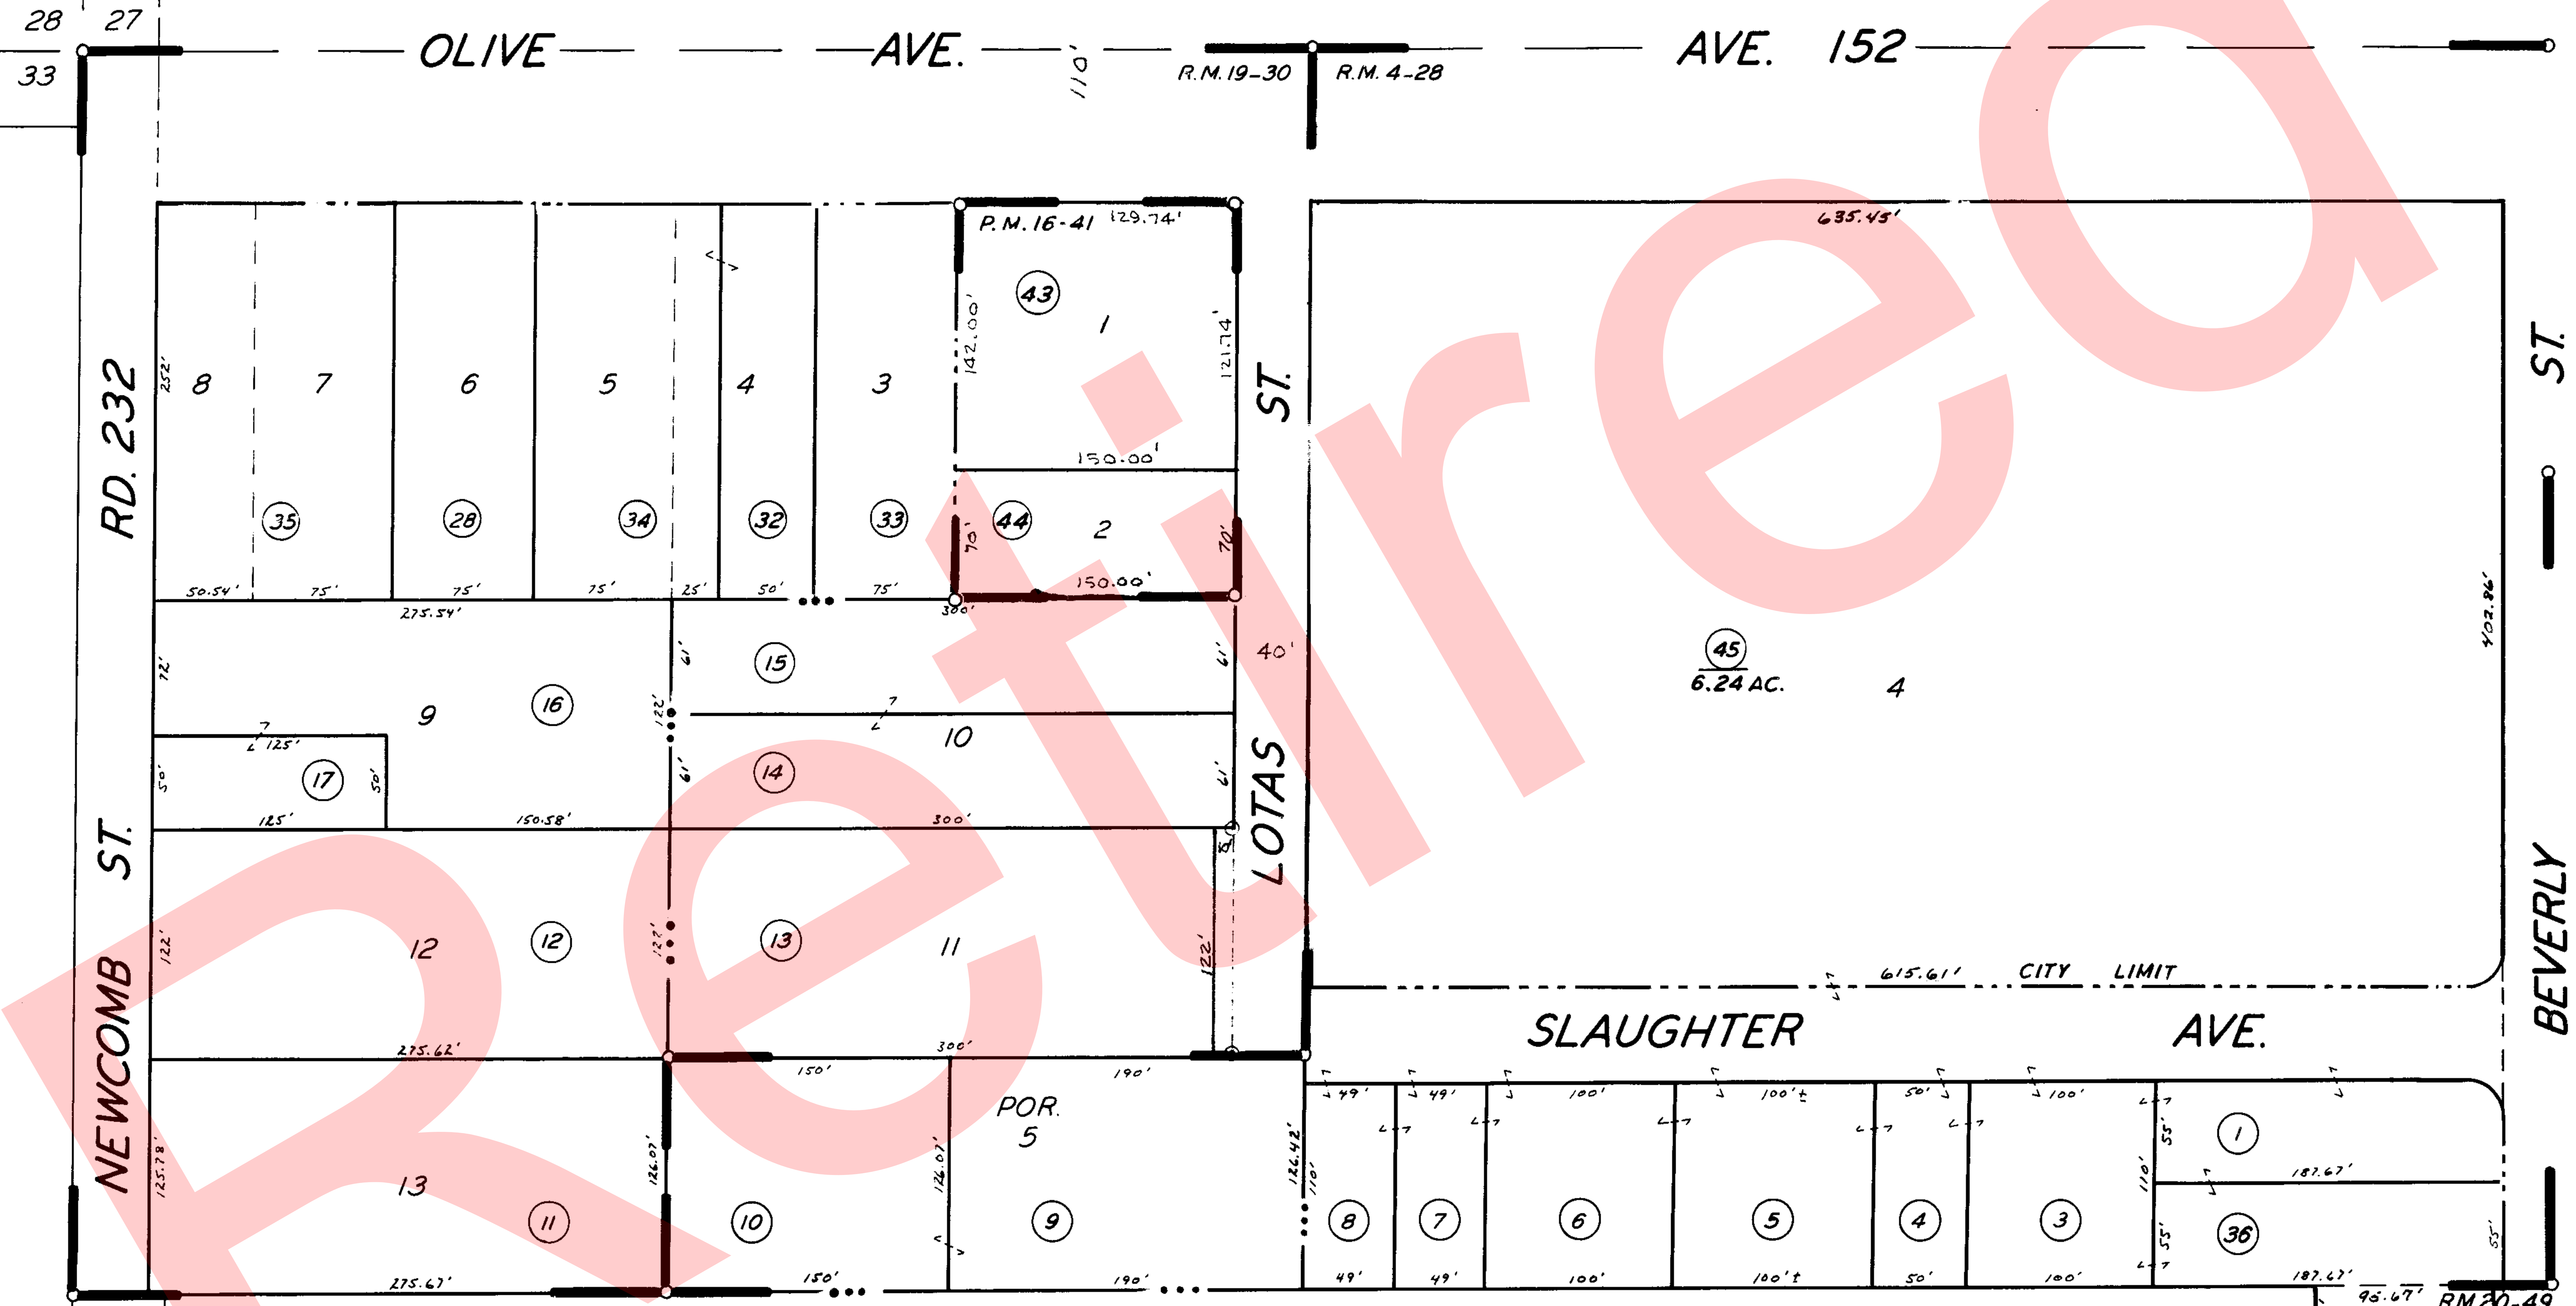

POR. PUTMAN & BOATMAN SUB.,
 RILEY SUBDIVISION,
 POR. TRACT 157,
 PARCEL MAP 1540,

R.M. 4-28
 R.M. 19-30
 R.M. 20-49
 P.M. 16-41

CITY OF PORTERVILLE
 ASSESSOR'S MAPS BK. 259, PG. 07
 COUNTY OF TULARE, CALIF.

NOTE -- ASSESSOR'S BLOCK NUMBERS SHOWN IN ELLIPSES
 ASSESSOR'S PARCEL NUMBERS SHOWN IN CIRCLES