



N1/2 OF SW1/4 OF NE1/4 SEC.34, T.21S., R.27E., M.D.B.M.

Tax Area Codes 259-16

004-107

004-160


DISCLAIMER
THIS MAP WAS PREPARED FOR LOCAL PROPERTY ASSESSMENT PURPOSES ONLY AND THE PARCELS SHOWN HEREON MAY NOT COMPLY WITH STATE AND LOCAL SUBDIVISION ORDINANCES, AND NO LIABILITY IS ASSUMED FOR THE USE OF THE INFORMATION SHOWN HEREON.

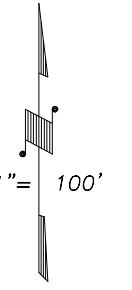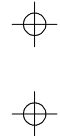

BASIS OF BEARINGS:
R.M. 37-7

W 1/4 COR. NE 1/4

CTR. NE 1/4

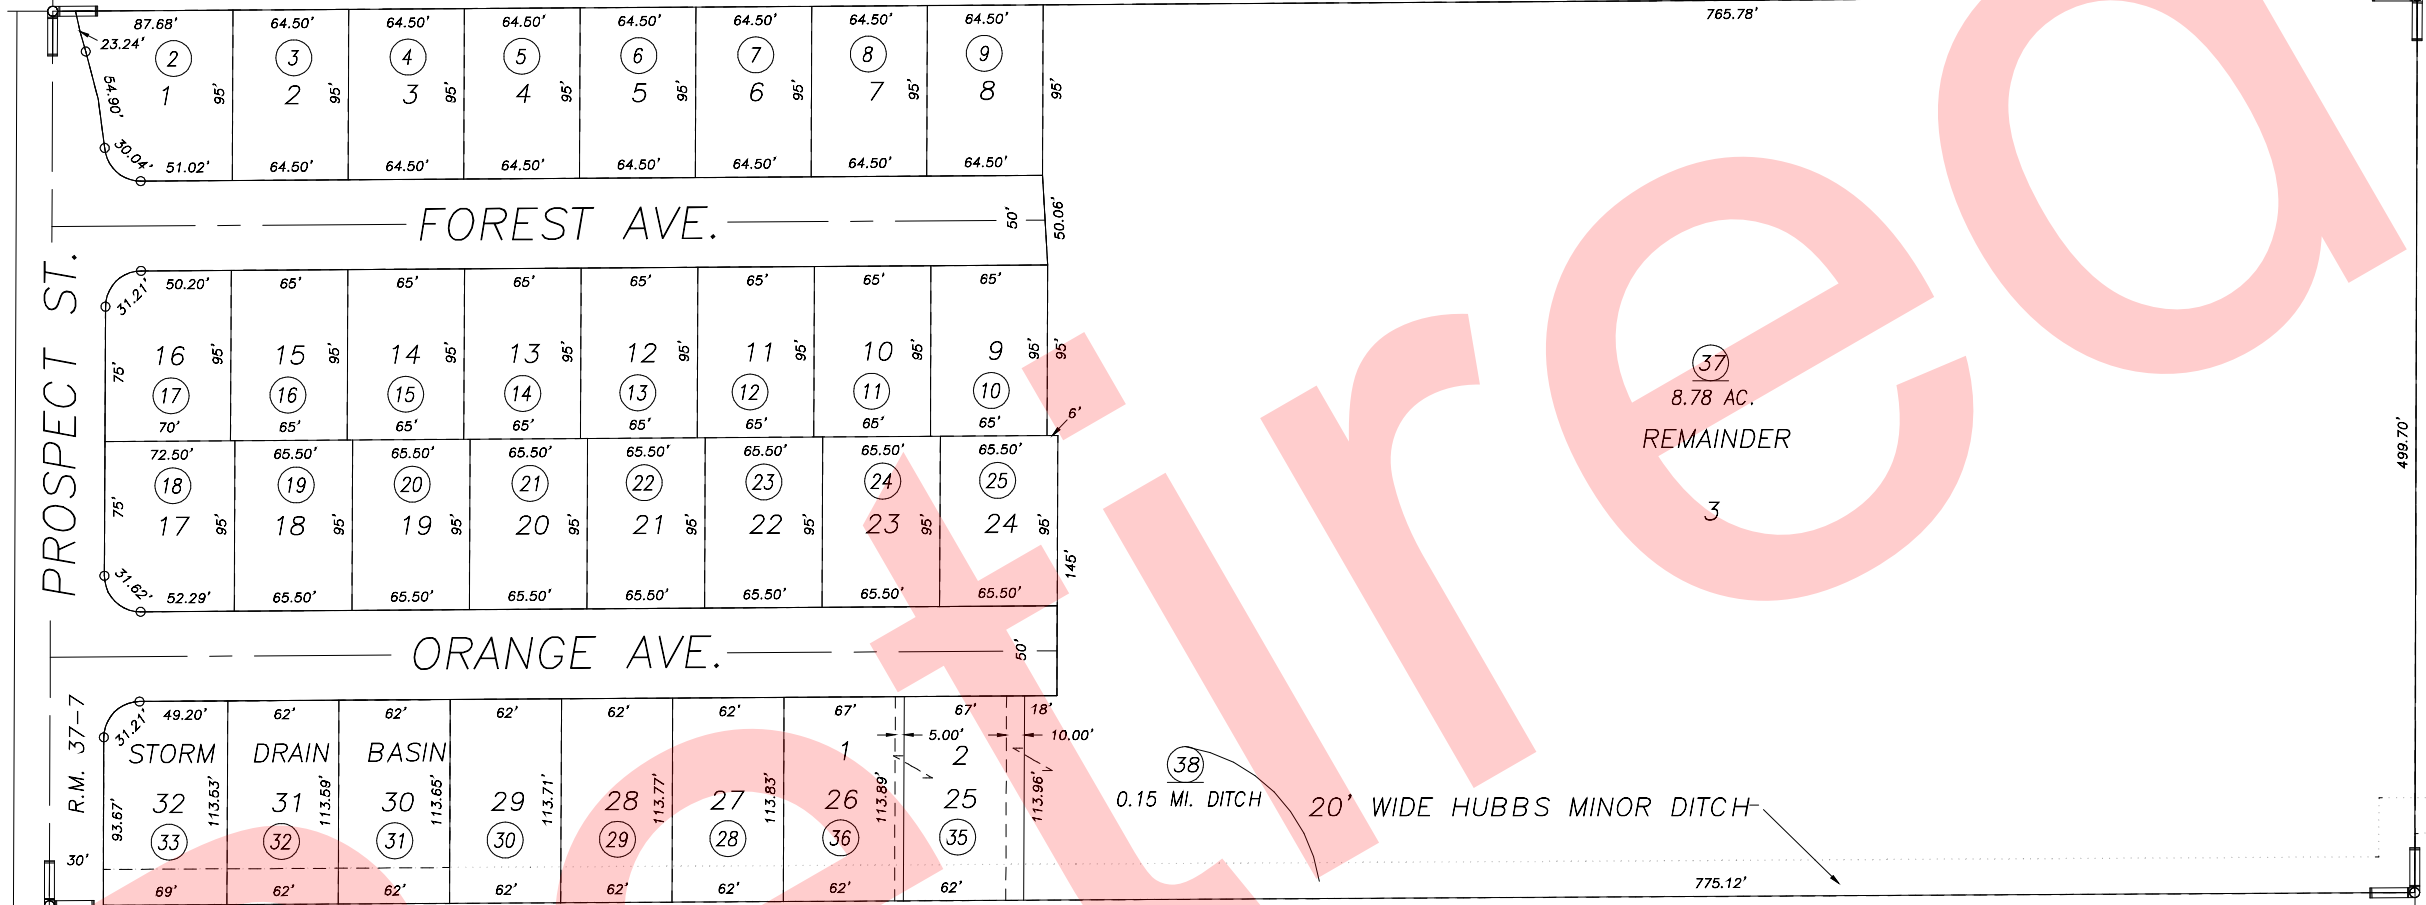

(02)

(09)

(10)

(13)

(15)

1/64 COR.

1/64 COR.

SUNRISE ESTATES SIX PHASE ONE, R.M 37-7

CITY OF PORTERVILLE
ASSESSOR'S MAPS BK.259 , PG.16
COUNTY OF TULARE, CALIFORNIA, U.S.A.

NOTE: Assessor's Parcel Numbers Shown in Circles (1) (123)
Assessor's Block Numbers Shown in Elipses (1) (123)

CAD CONVERSION *	05/11/2011	RLW
REVISION	DATE	TECH