


DISCLAIMER
 THIS MAP WAS PREPARED FOR LOCAL PROPERTY ASSESSMENT PURPOSES ONLY AND THE PARCELS SHOWN HEREON MAY NOT COMPLY WITH STATE AND LOCAL SUBDIVISION ORDINANCES, AND NO LIABILITY IS ASSUMED FOR THE USE OF THE INFORMATION SHOWN HEREON.

POR. N 1/2 OF NE 1/4 OF SW 1/4 OF SEC. 33, T.21S., R.27E., M.D.B. & M. Tax Area Code 259-21
 4-014

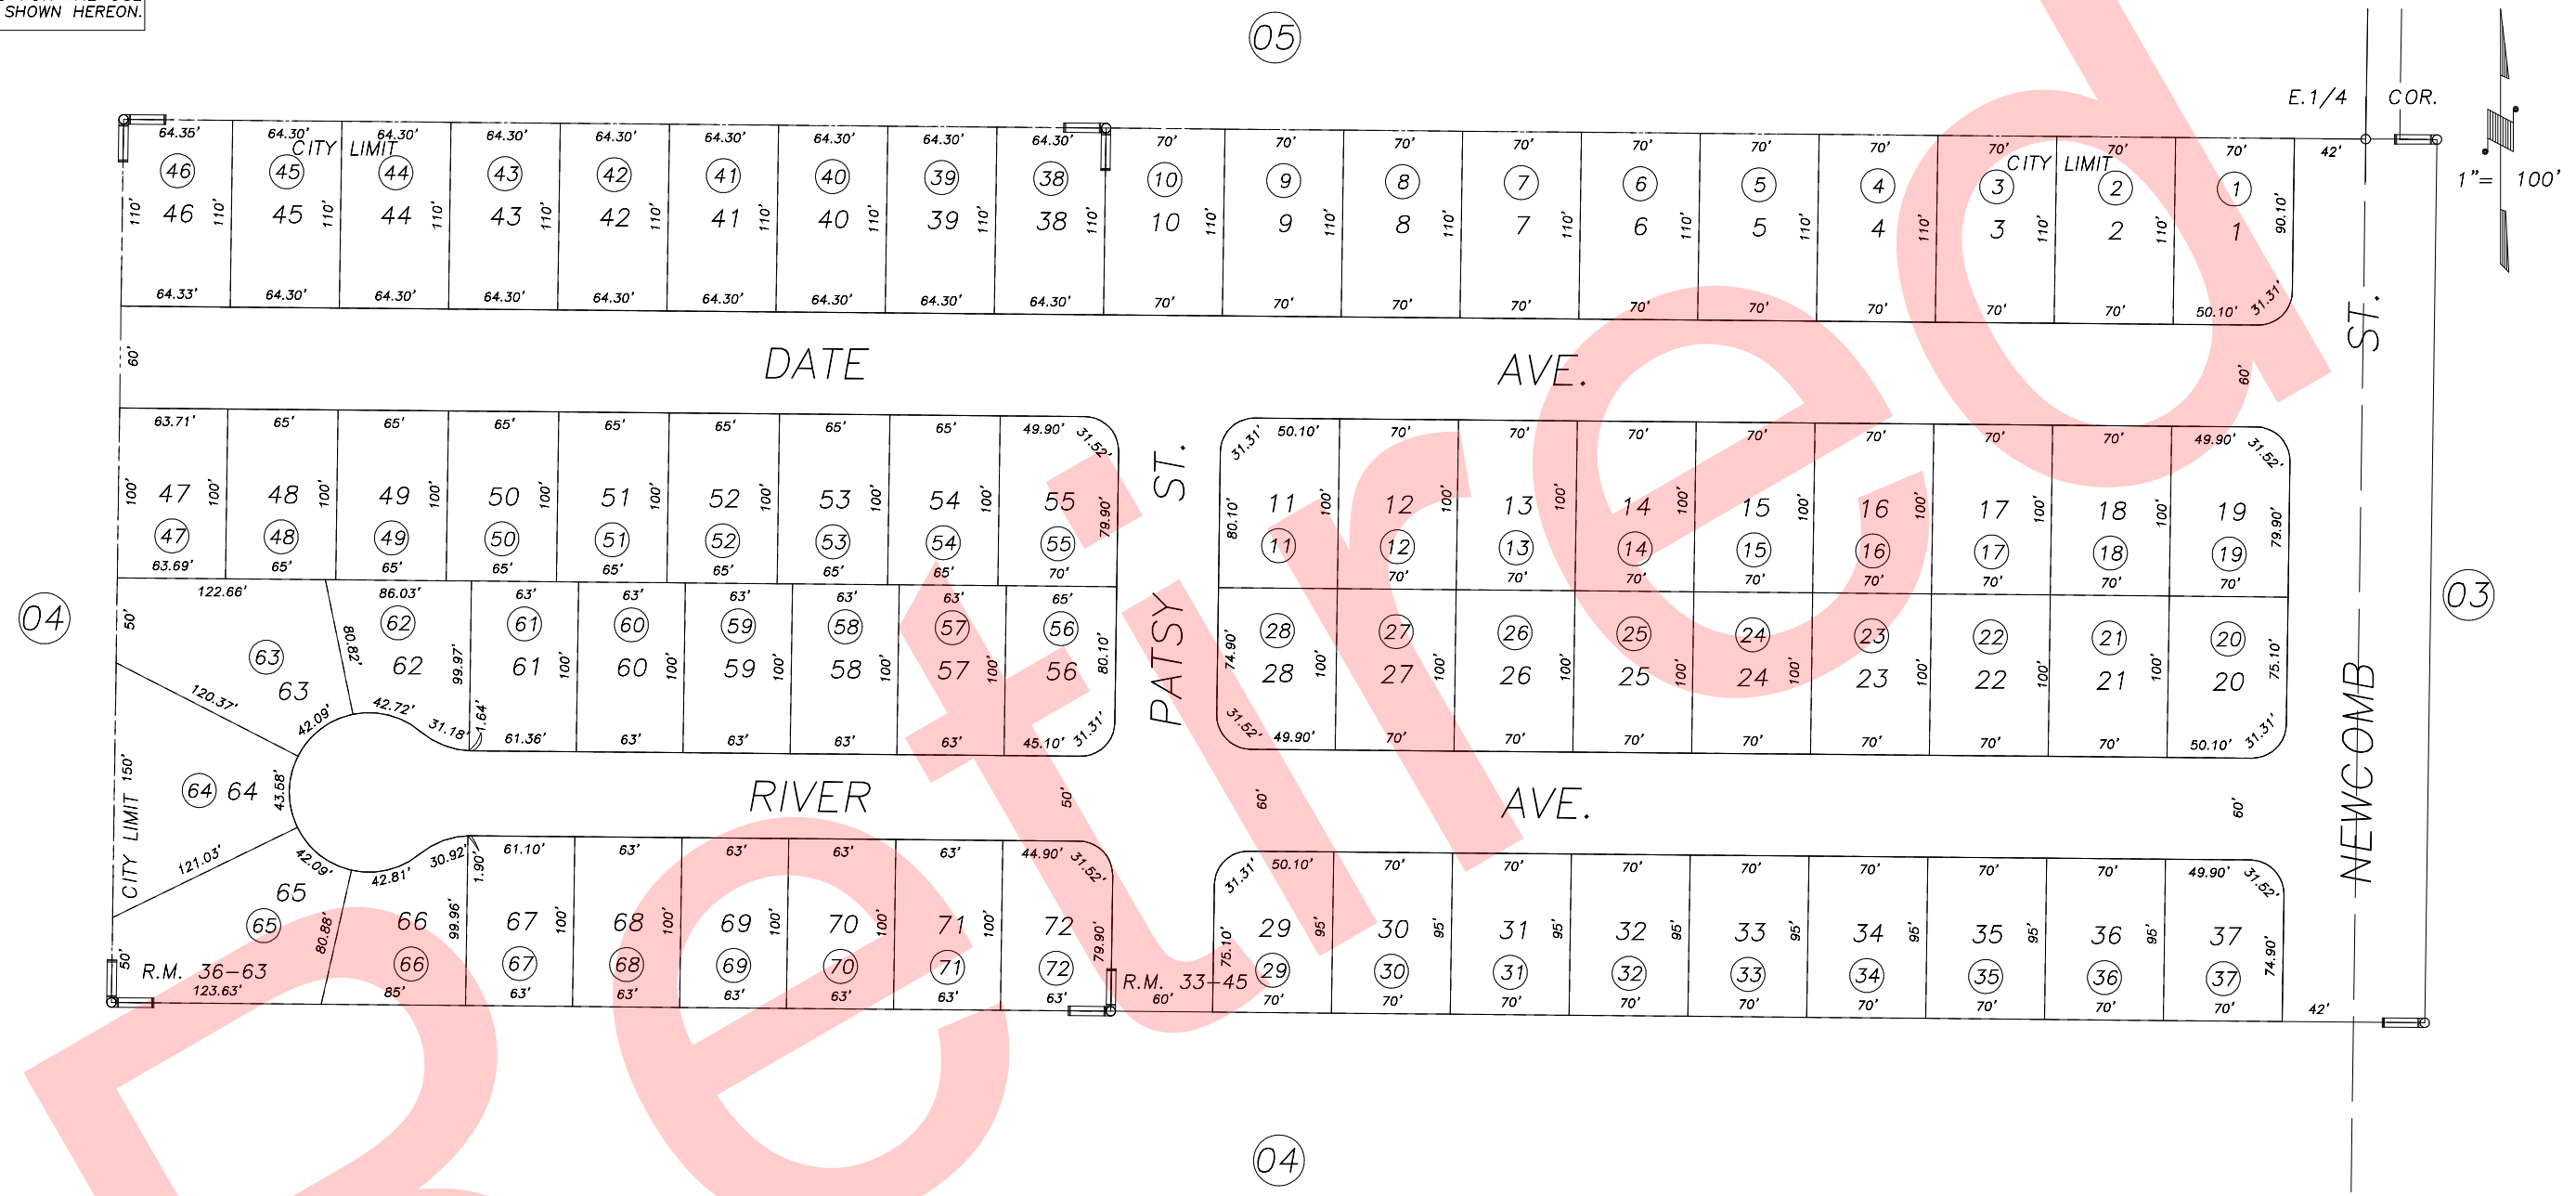

R.M. 36-63	REVISION	DATE	BY
11-1-94	KPT		

POR. RIVER RANCH ESTATES UNIT 1, R.M. 33-45
 RIVER RANCH ESTATES UNIT 2, R.M. 36-63

CITY OF PORTERVILLE
 ASSESSOR'S MAPS BK. 259 , PG. 21 .
 COUNTY OF TULARE, CALIF.

NOTE: Assessor's Block Numbers Shown in Ellipses
 Assessor's Parcel Numbers Shown in Circles