


DISCLAIMER
 THIS MAP WAS PREPARED FOR LOCAL PROPERTY ASSESSMENT PURPOSES ONLY AND THE PARCELS SHOWN HEREON MAY NOT COMPLY WITH STATE AND LOCAL SUBDIVISION ORDINANCES, AND NO LIABILITY IS ASSUMED FOR THE USE OF THE INFORMATION SHOWN HEREON.

N1/2 OF NE1/4 OF SW1/4 SEC.6, T.22S., R.28E., M.D.B.&M.

Tax Area Codes 271-05
 126-001

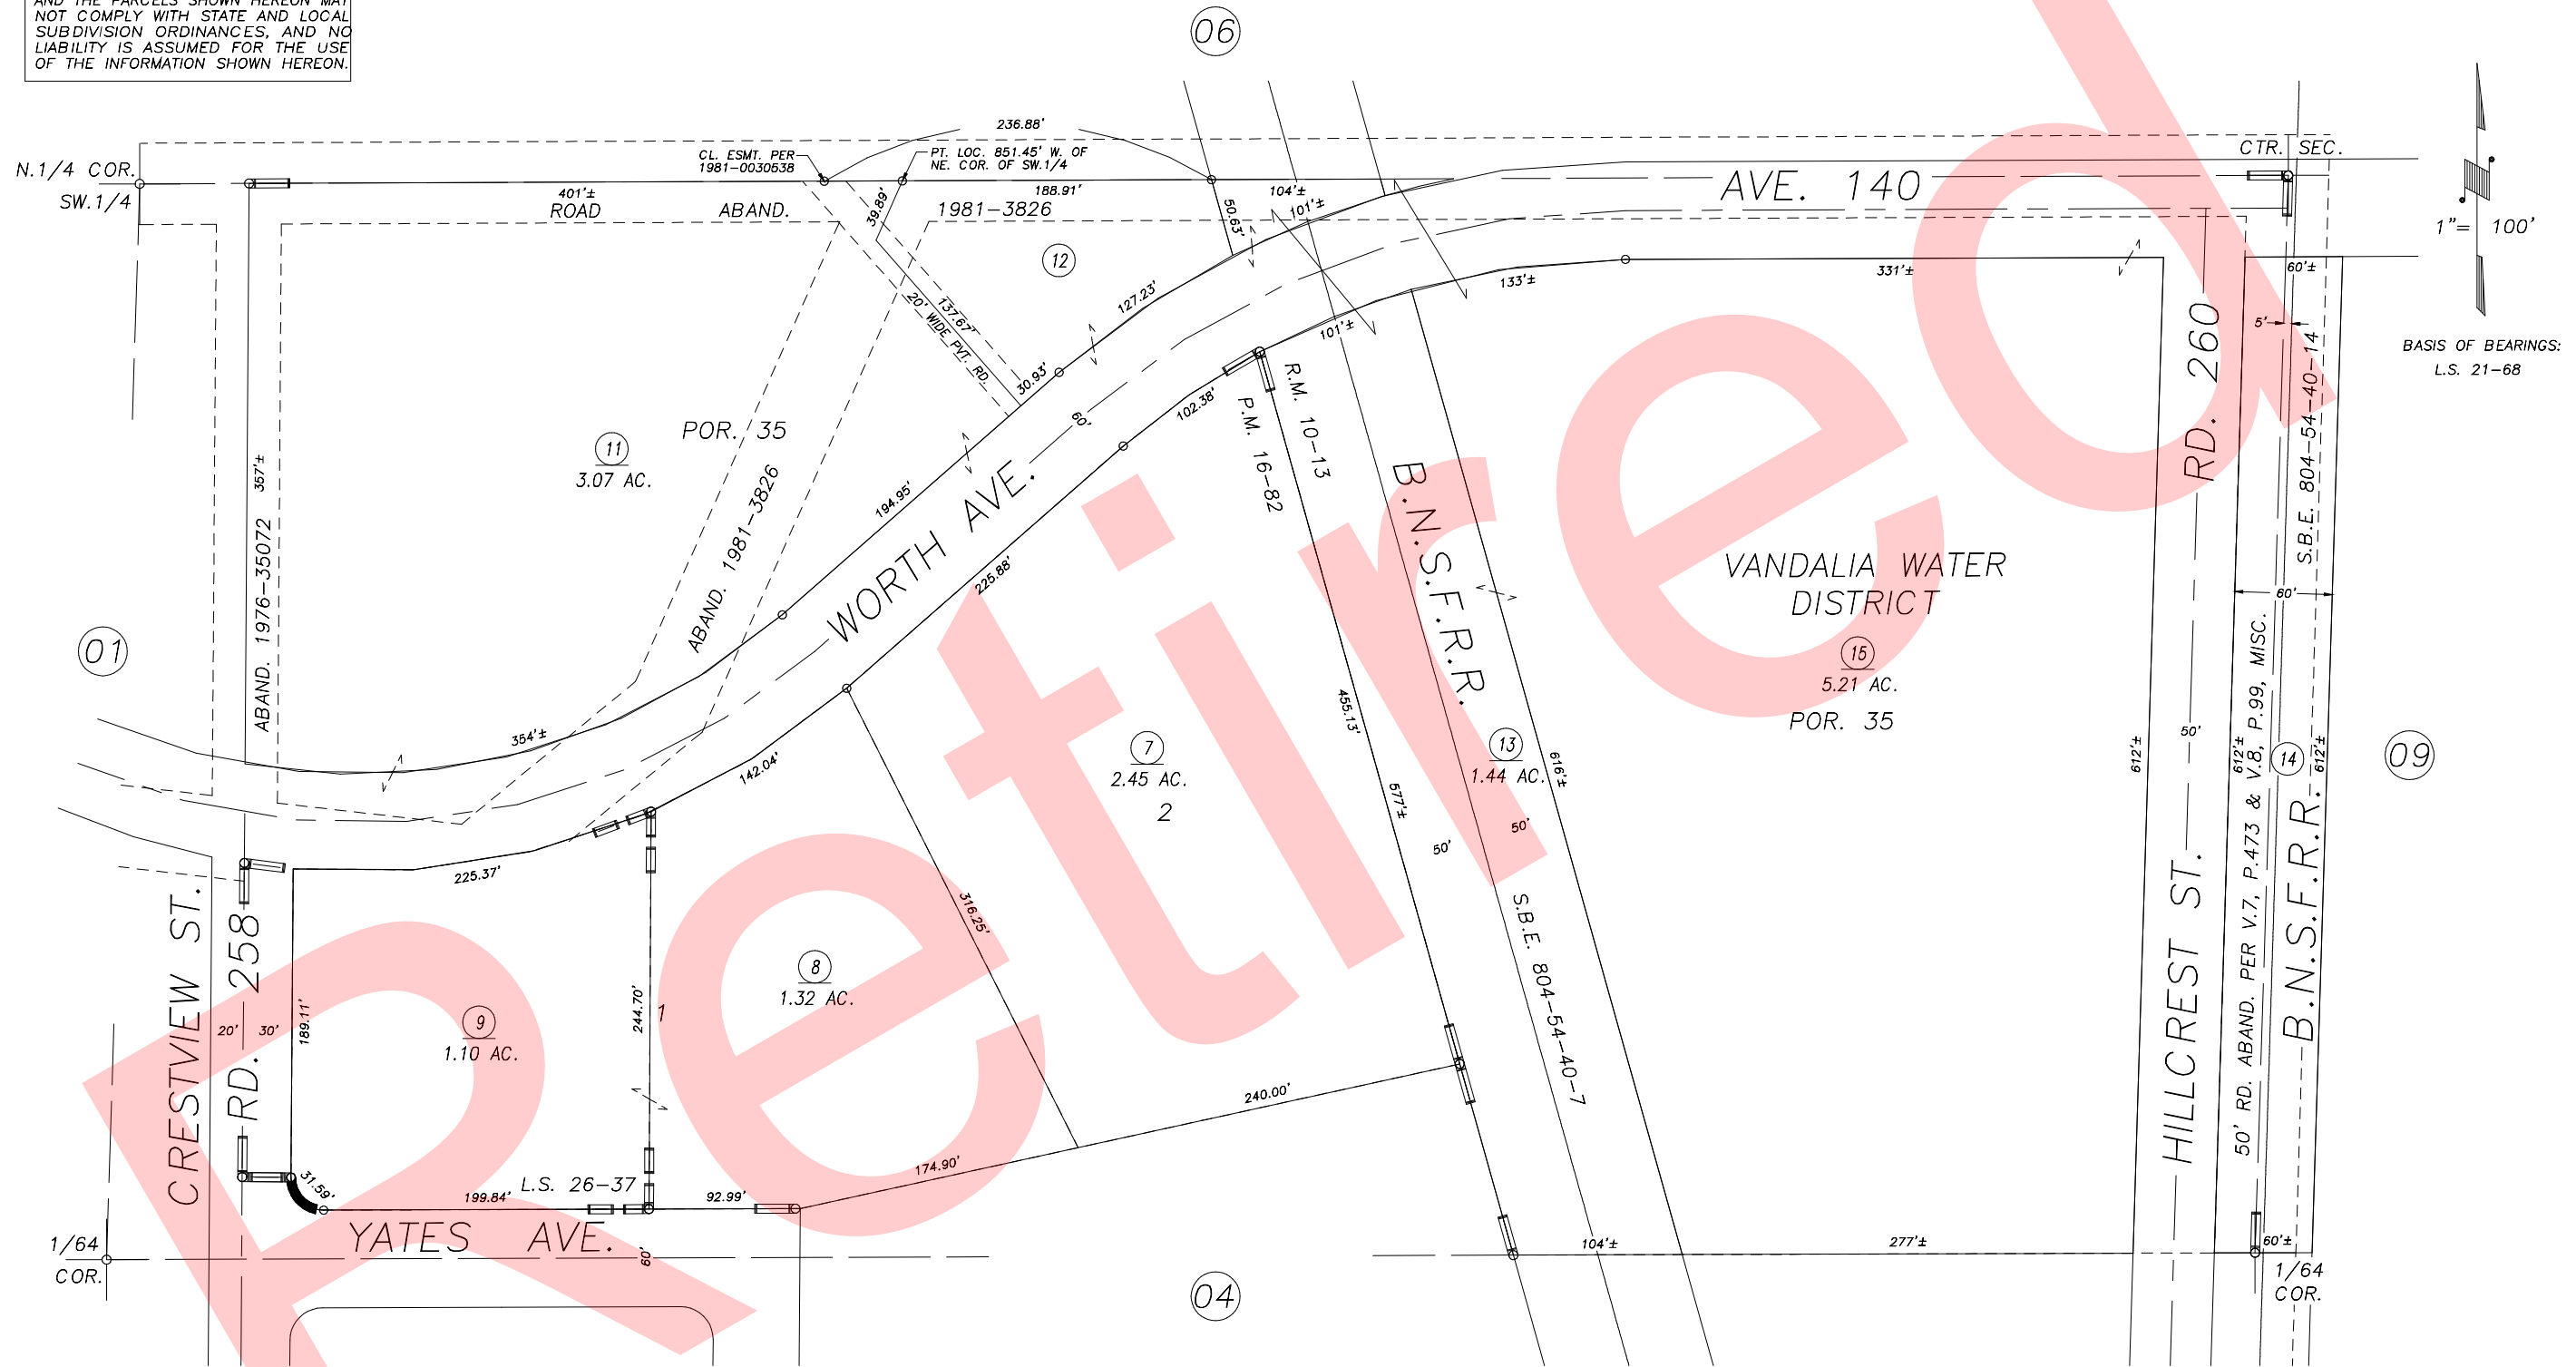

POR. MENTZ SUB. NO. 3, R.M. 10-13
 POR. PARCEL MAP NO. 1581, P.M. 16-82
 RECORD OF SURVEY, L.S. 26-37

VICINITY OF PORTERVILLE
 ASSESSOR'S MAPS BK.271 , PG.05
 COUNTY OF TULARE, CALIFORNIA, U.S.A.

NOTE: Assessor's Parcel Numbers Shown in Circles (1) (123)
 Assessor's Block Numbers Shown in Elipses

1995-0022530	09/24/2013	CMB
REVISION	DATE	TECH