


S.1/2 OF NE.1/4 SEC.7, T.22S., R.28E., M.D.B.&M.

Tax Area Codes 271-11
126-006

DISCLAIMER
THIS MAP WAS PREPARED FOR LOCAL
PROPERTY ASSESSMENT PURPOSES ONLY
AND THE PARCELS SHOWN HEREON MAY
NOT COMPLY WITH STATE AND LOCAL
SUBDIVISION ORDINANCES, AND NO
LIABILITY IS ASSUMED FOR THE USE
OF THE INFORMATION SHOWN HEREON.

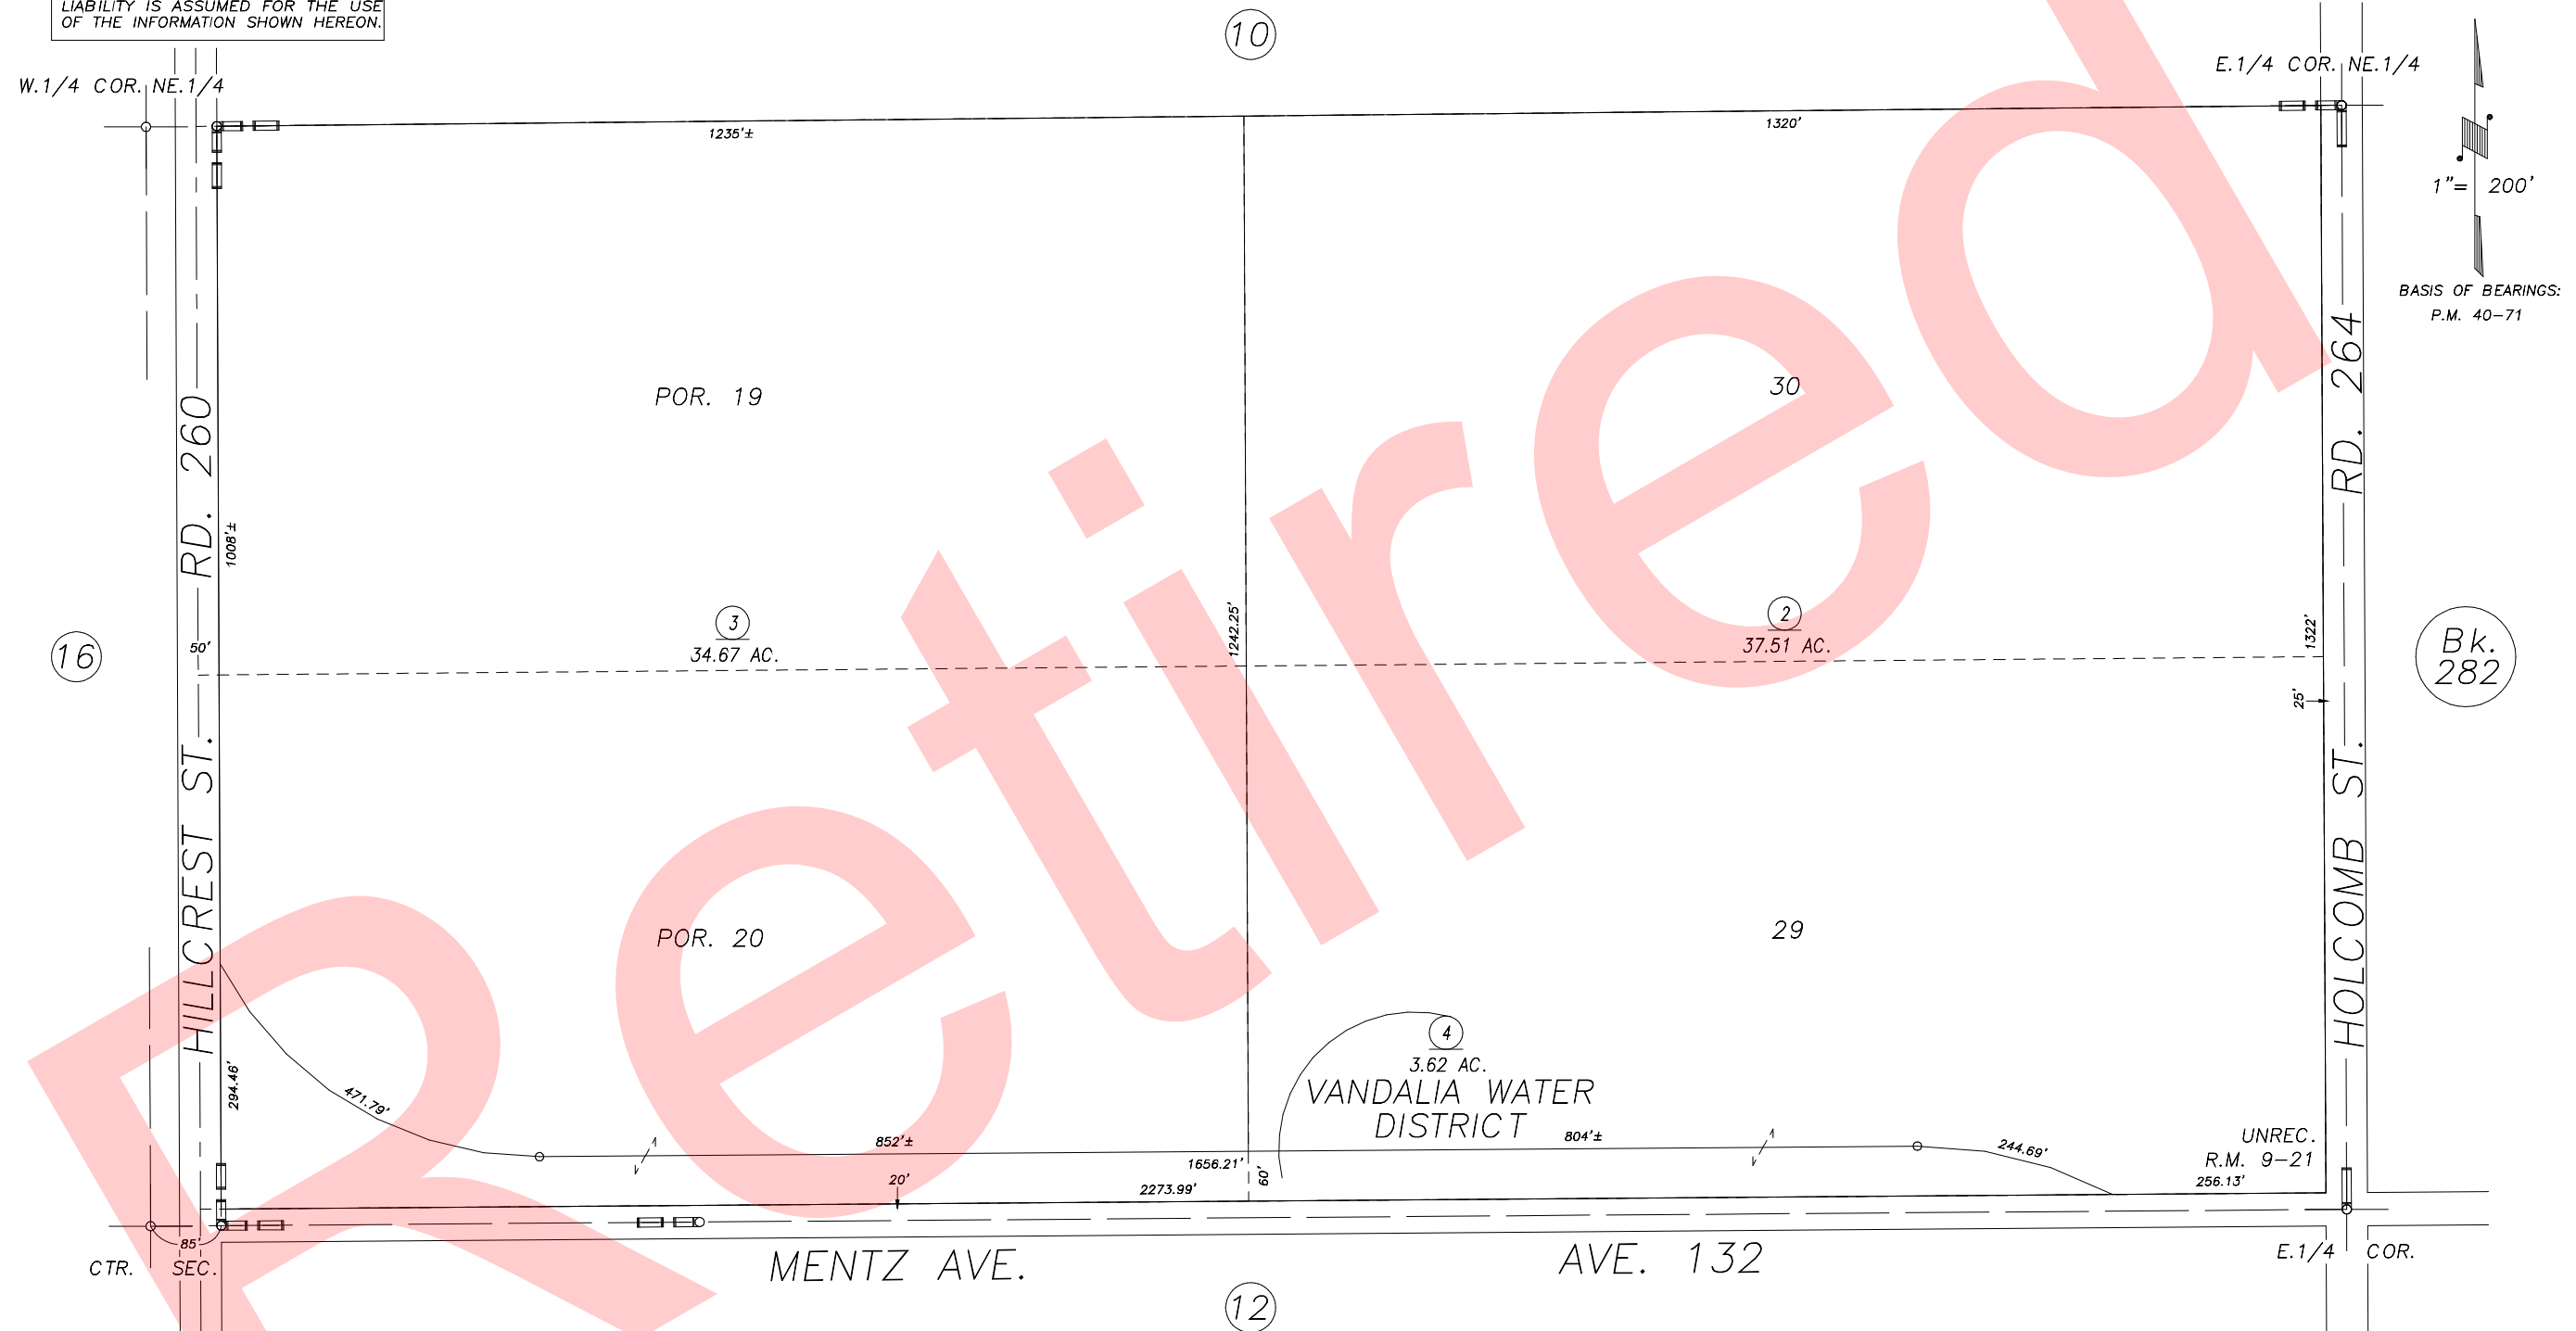

POR. MENTZ SECOND SUB., R.M. 9-21,
POR. BENNETT SURVEY, UNREC.

VICINITY OF PORTERVILLE
ASSESSOR'S MAPS BK.271 , PG.11
COUNTY OF TULARE, CALIFORNIA, U.S.A.

NOTE: Assessor's Parcel Numbers Shown in Circles (1) (123)
Assessor's Block Numbers Shown in Elipses (123)

2010-0027036	09/04/2013	CMB
REVISION	DATE	TECH