
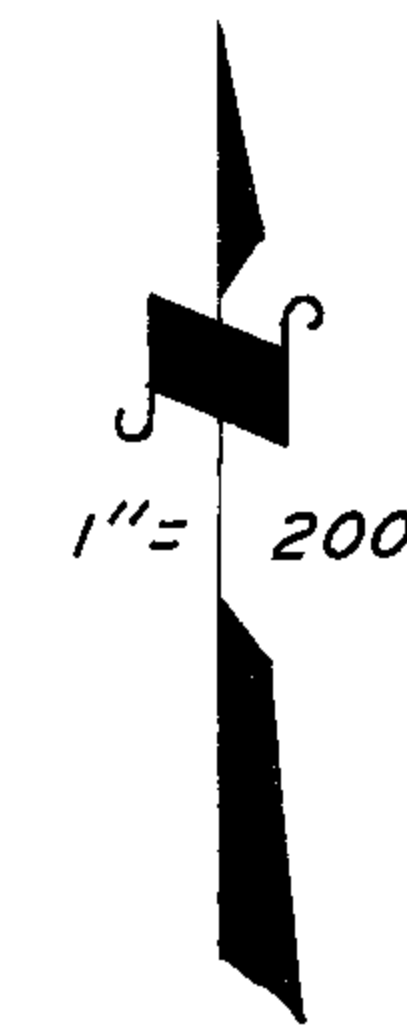


126-005  
126-006  
126-007

**DISCLAIMER**  
THIS MAP WAS PREPARED FOR LOCAL PROPERTY ASSESSMENT PURPOSES ONLY. THE PARCELS SHOWN HEREON MAY NOT COMPLY WITH STATE AND LOCAL SUBDIVISION ORDINANCES. NO LIABILITY IS ASSUMED FOR THE USE OF THE INFORMATION HEREON.  
  
REVISED: 09/22/2009  
REASON: ADD. UNREC. SURVEY  
TECHNICIAN: ASG

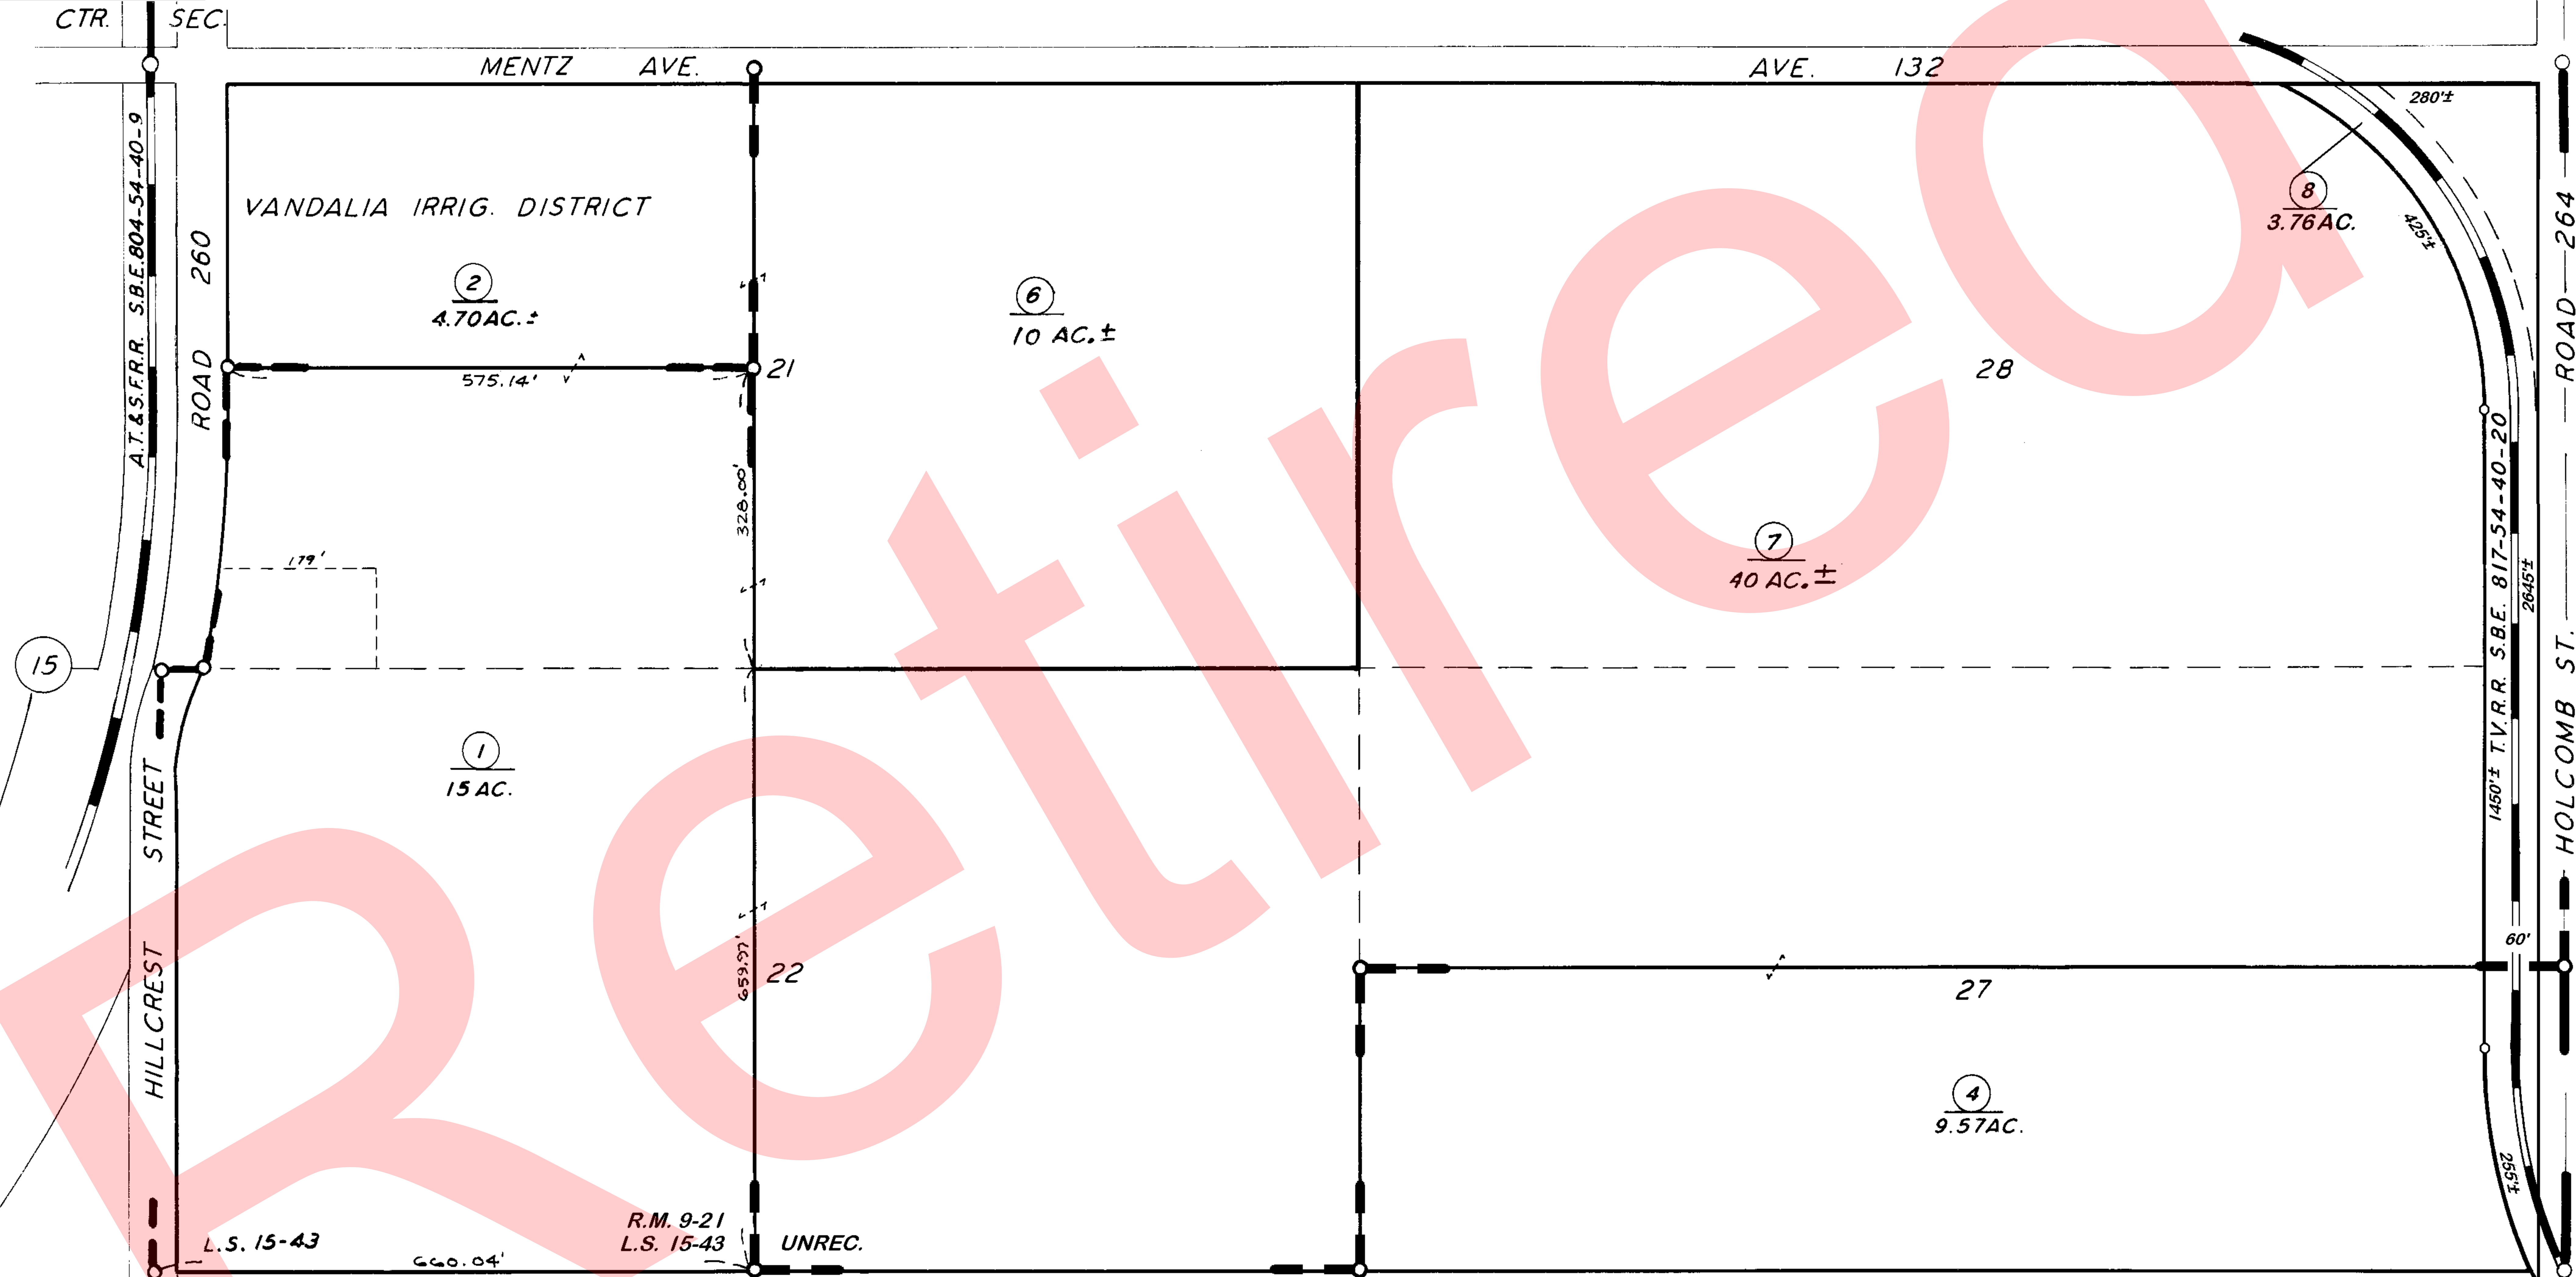

BK.282

POR. RECORD OF SURVEY, L.S. 15-43  
POR. MENTZ SECOND SUB. R.M. 9-21  
POR. BENNETT SURVEY, UNREC.

VICINITY OF PORTERVILLE  
ASSESSOR'S MAPS BK. 271, PG. 12.  
COUNTY OF TULARE, CALIF.

NOTE - ASSESSOR'S BLOCK NUMBERS SHOWN IN ELLIPSES  
ASSESSOR'S PARCEL NUMBERS SHOWN IN CIRCLES

