


DISCLAIMER
 THIS MAP WAS PREPARED FOR LOCAL PROPERTY ASSESSMENT PURPOSES ONLY. THE PARCELS SHOWN HEREON MAY NOT COMPLY WITH STATE AND LOCAL SUBDIVISION ORDINANCES. NO LIABILITY IS ASSUMED FOR THE USE OF THE INFORMATION HEREON. R & T CODE SEC. 327, 408.3, ETC.

REVISED: 02/07/2017
 REASON: 2016-0092471
 CAD TECH: ARL

126-001
126-007

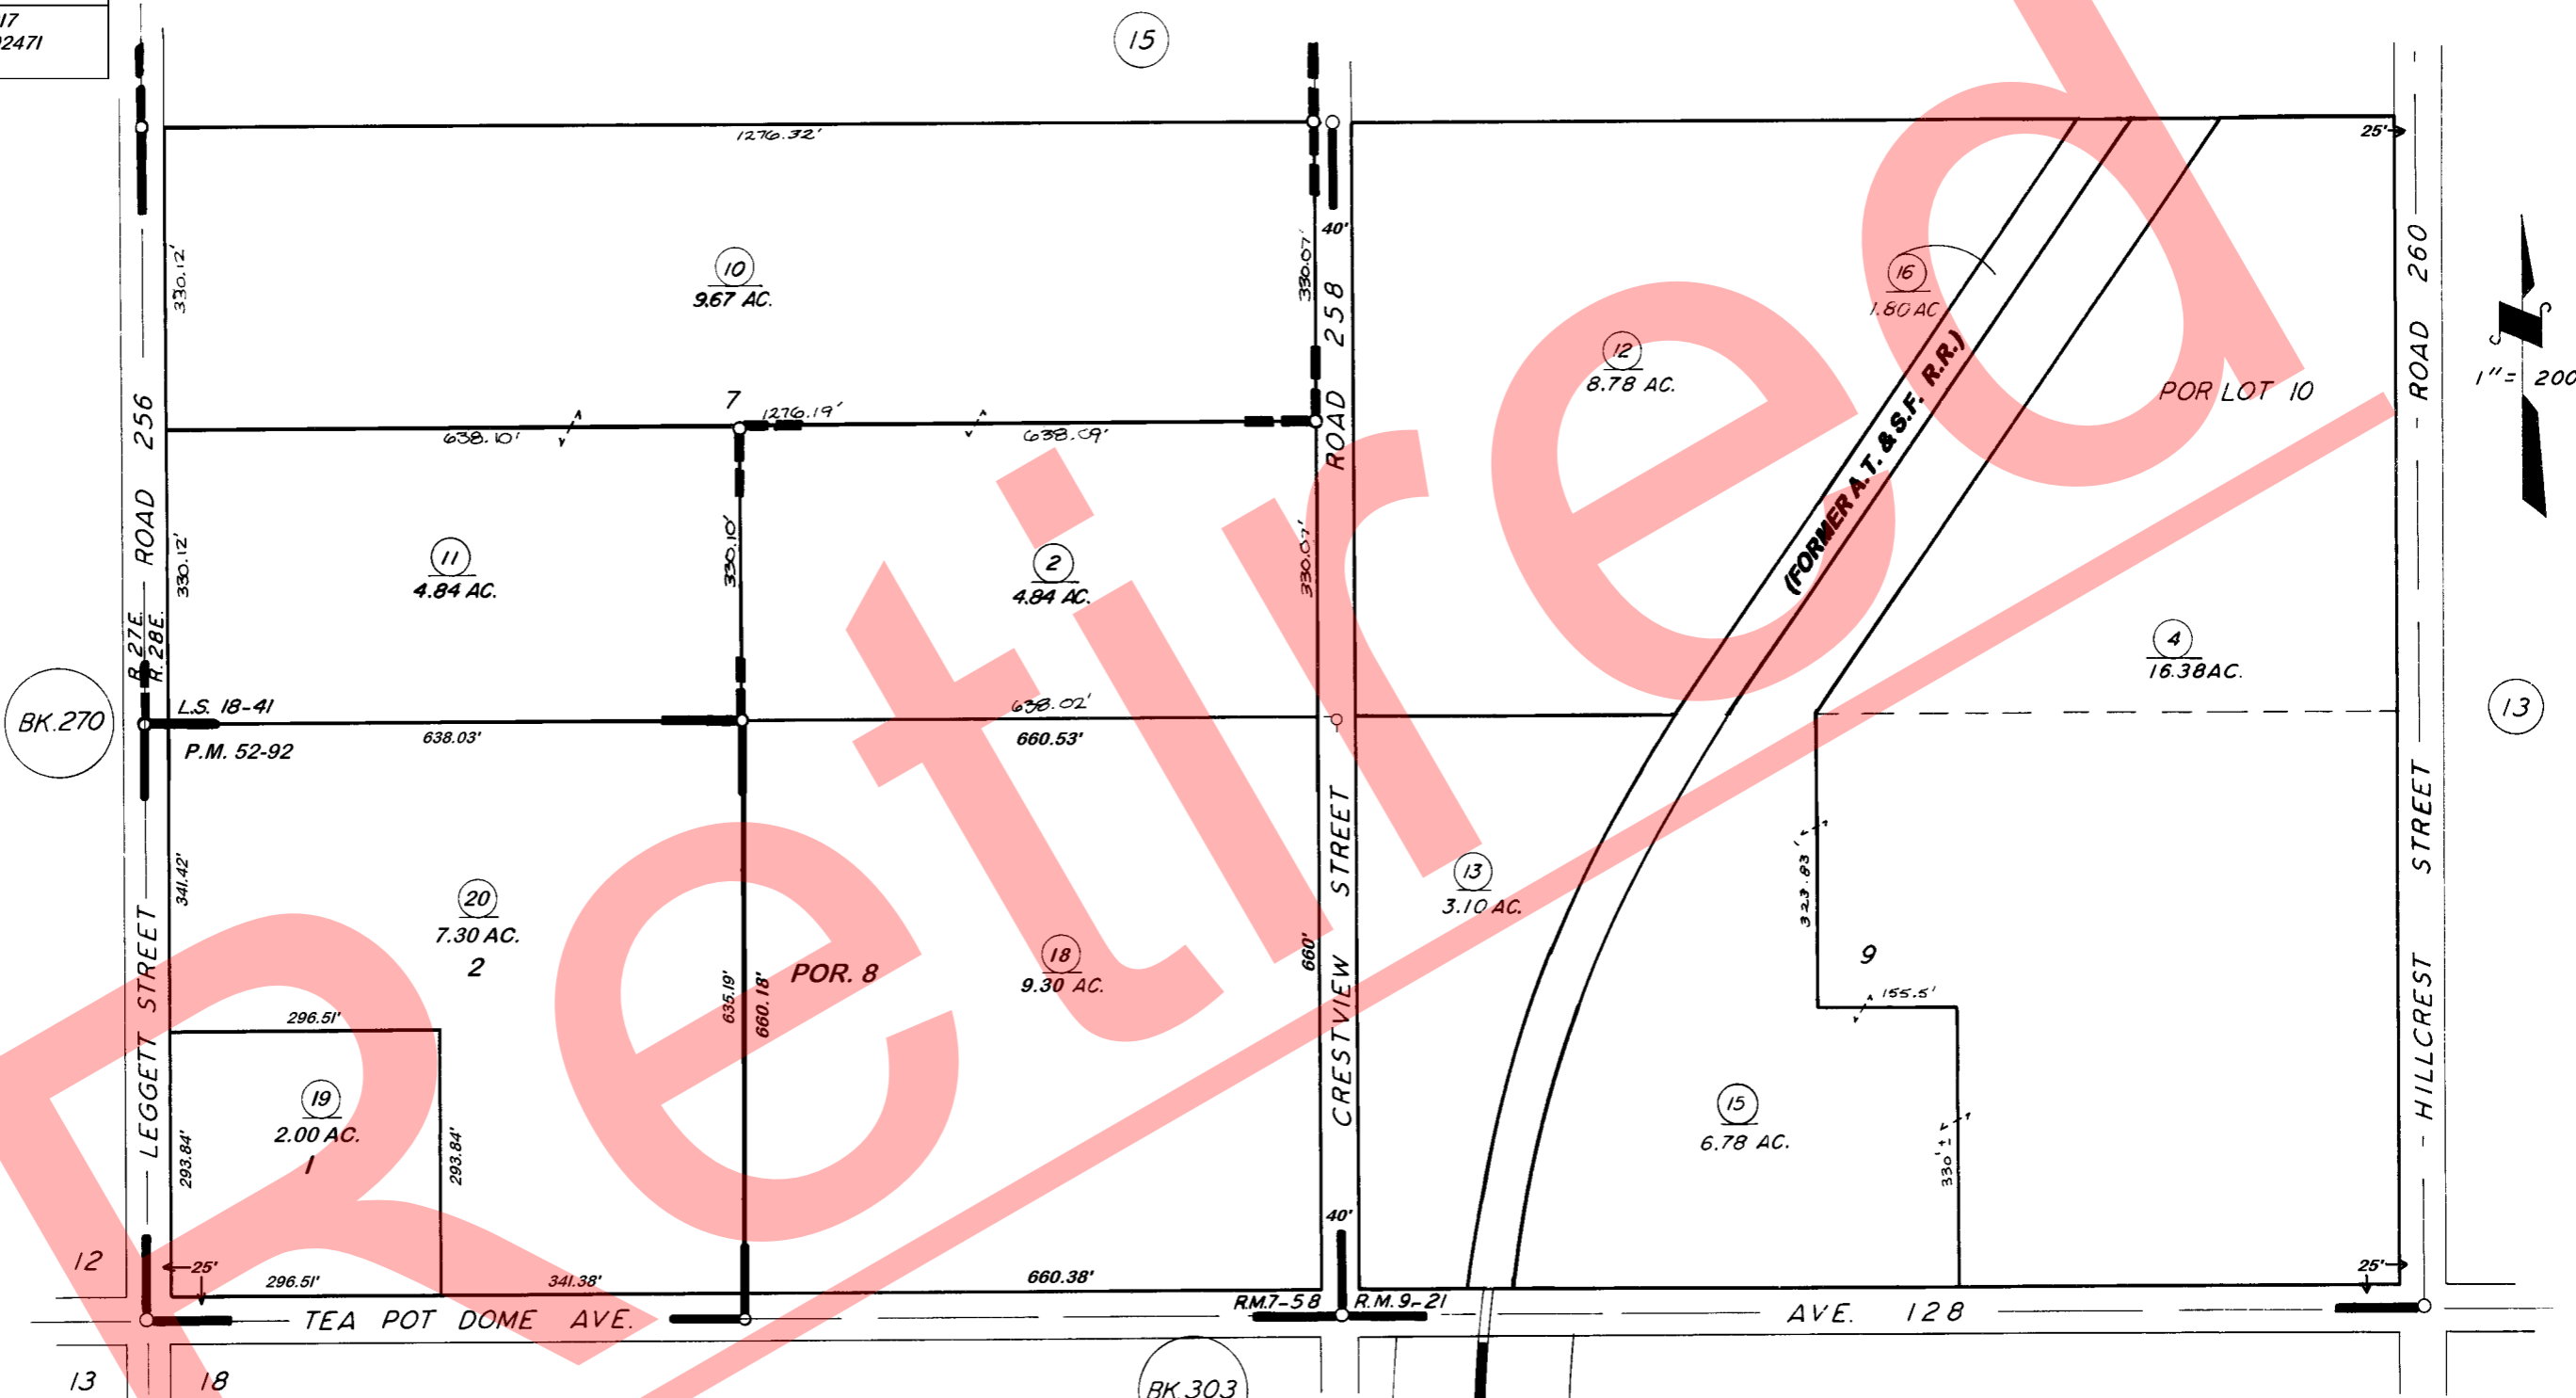

POR. MENTZ FIRST SUB., R.M. 7-58
 POR. MENTZ SECOND SUB., R.M. 9-21
 POR. RECORD OF SURVEY, L.S. 18-41
 PARCEL MAP NO. 5185, P.M. 52-92

VICINITY OF PORTERVILLE
 ASSESSOR'S MAPS BK. 271, PG. 14.
 COUNTY OF TULARE, CALIF.

NOTE -- ASSESSOR'S BLOCK NUMBERS SHOWN IN ELLIPSES
 ASSESSOR'S PARCEL NUMBERS SHOWN IN CIRCLES