


DISCLAIMER
 THIS MAP WAS PREPARED FOR LOCAL PROPERTY ASSESSMENT PURPOSES ONLY AND THE PARCELS SHOWN HEREON MAY NOT COMPLY WITH STATE AND LOCAL SUBDIVISION ORDINANCES, AND NO LIABILITY IS ASSUMED FOR THE USE OF THE INFORMATION SHOWN HEREON.

N1/2 SEC.14, T.22S., R.26E., M.D.B.&M.

Tax Area Codes 302-01
 125-002

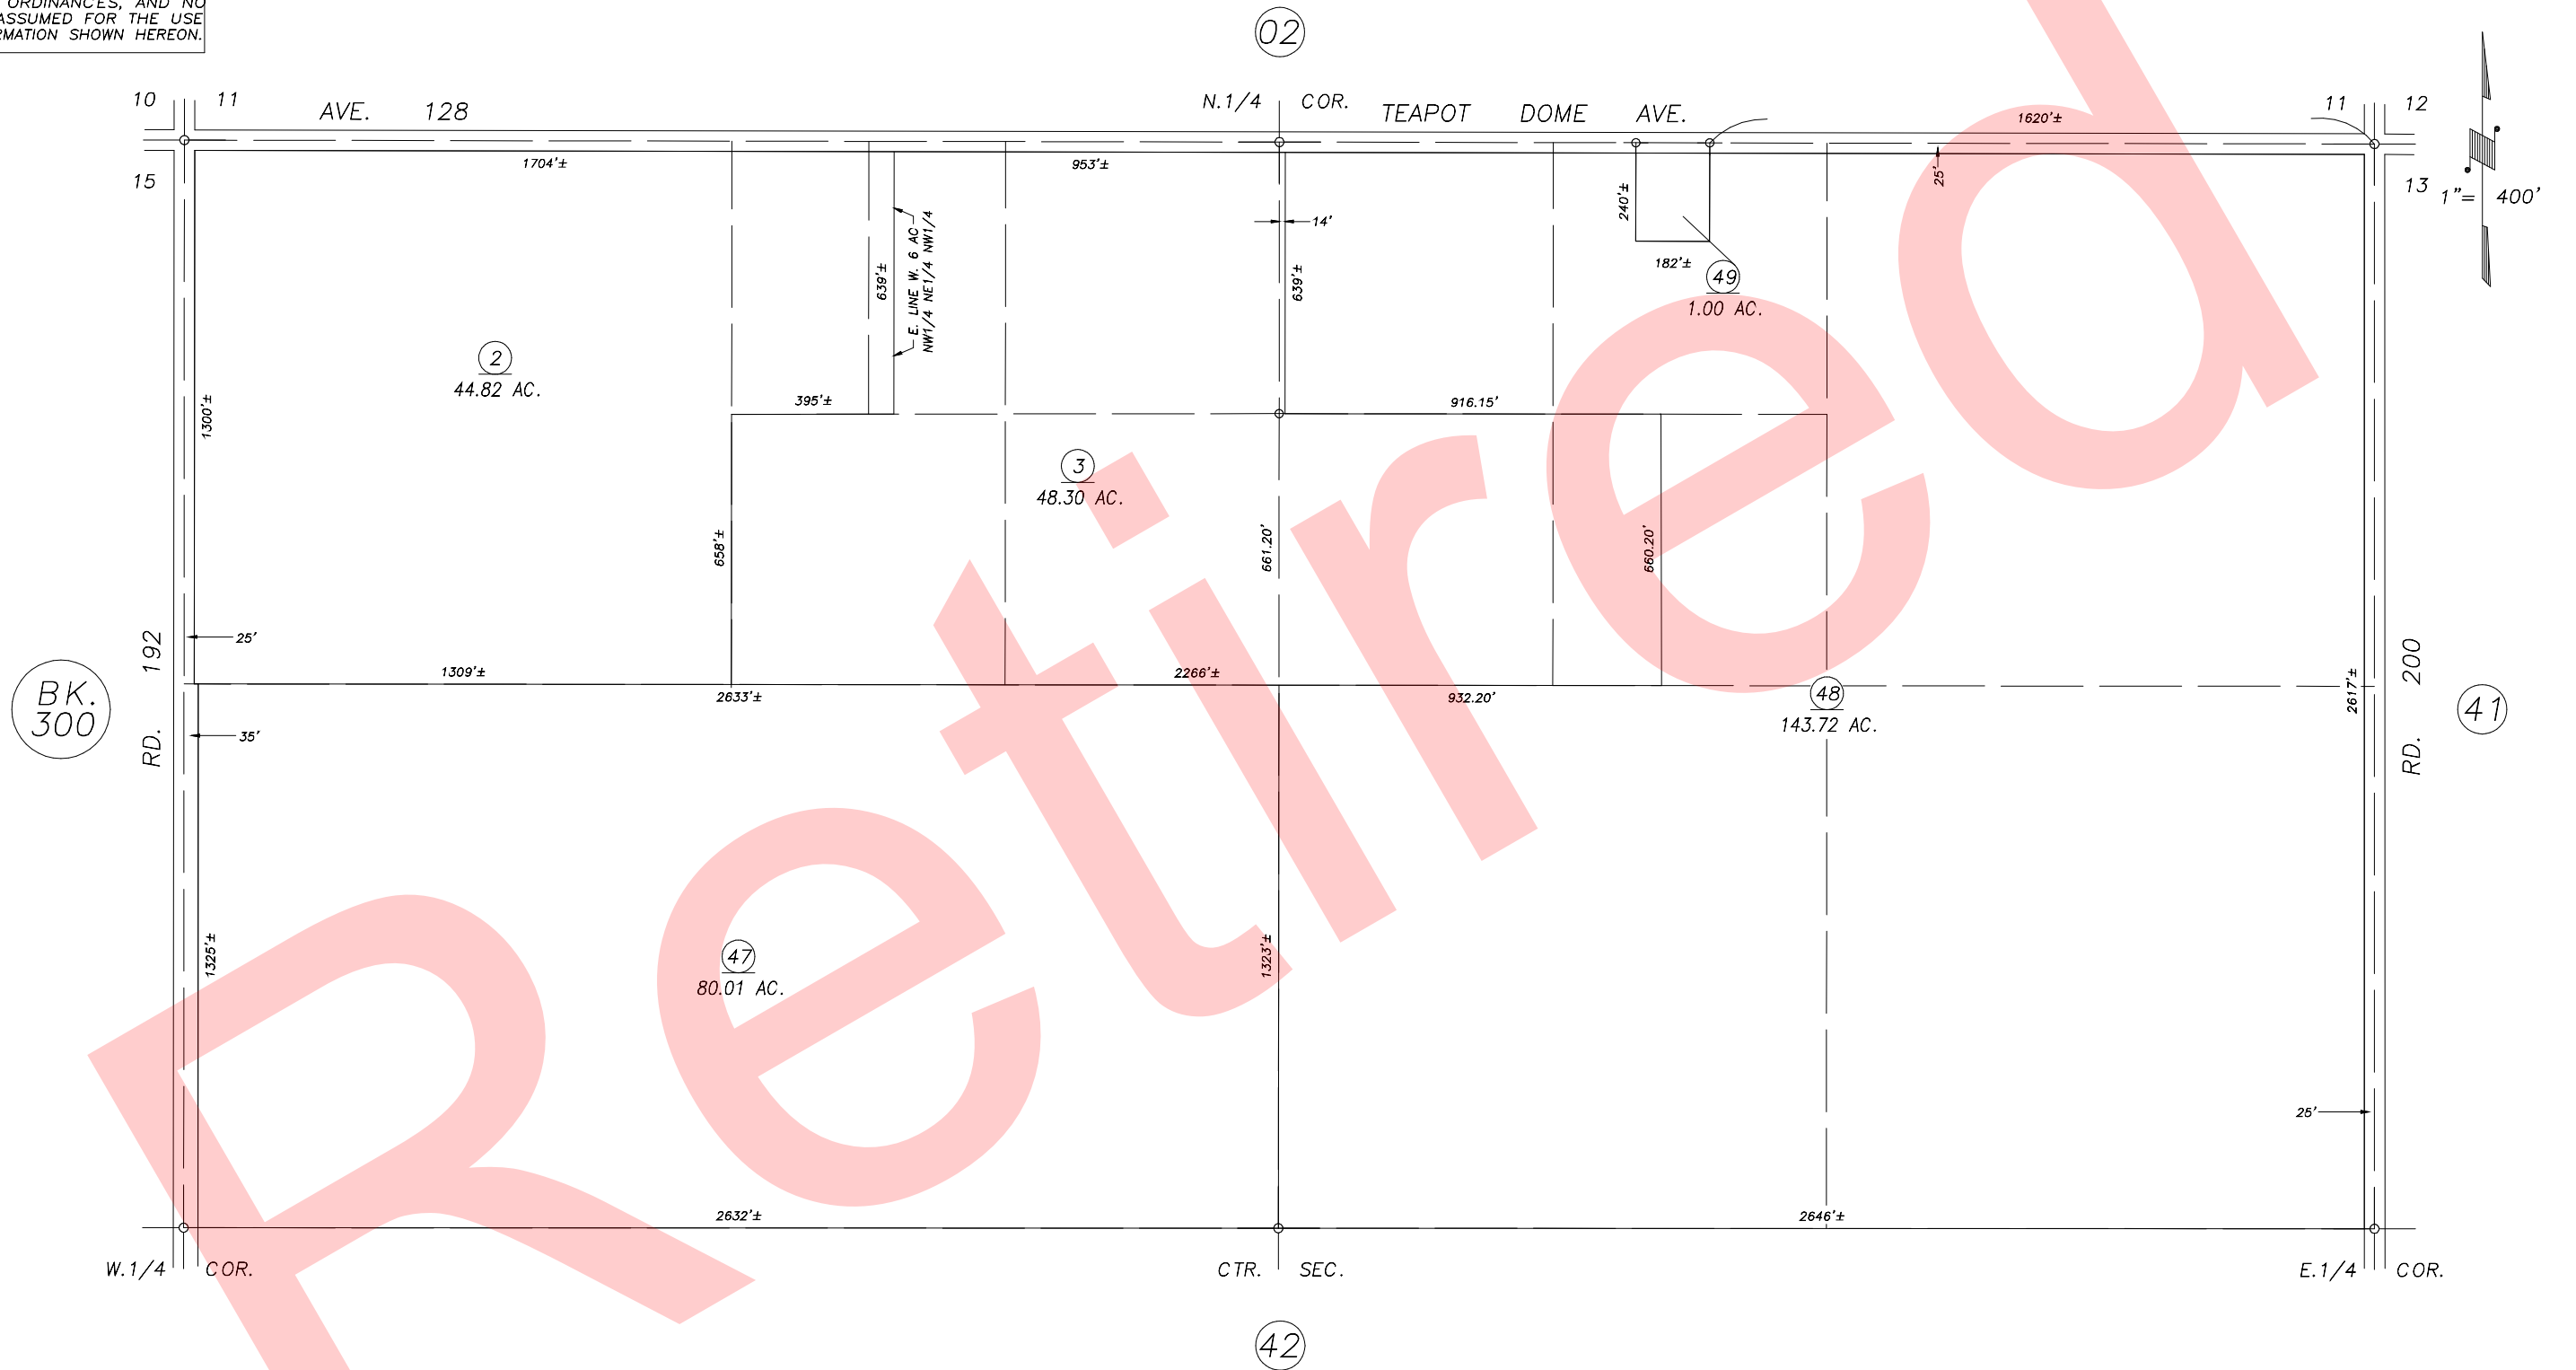

VICINITY OF TERRA BELLA
 ASSESSOR'S MAPS BK.302 , PG.01
 COUNTY OF TULARE, STATE OF CALIFORNIA, U.S.A.

NOTE: Assessor's Parcel Numbers Shown in Circles (1) (123) Assessor's Block Numbers Shown in Elipses

REVISE APN 49	09/09/2016	KMS
REVISION	DATE	TECH