
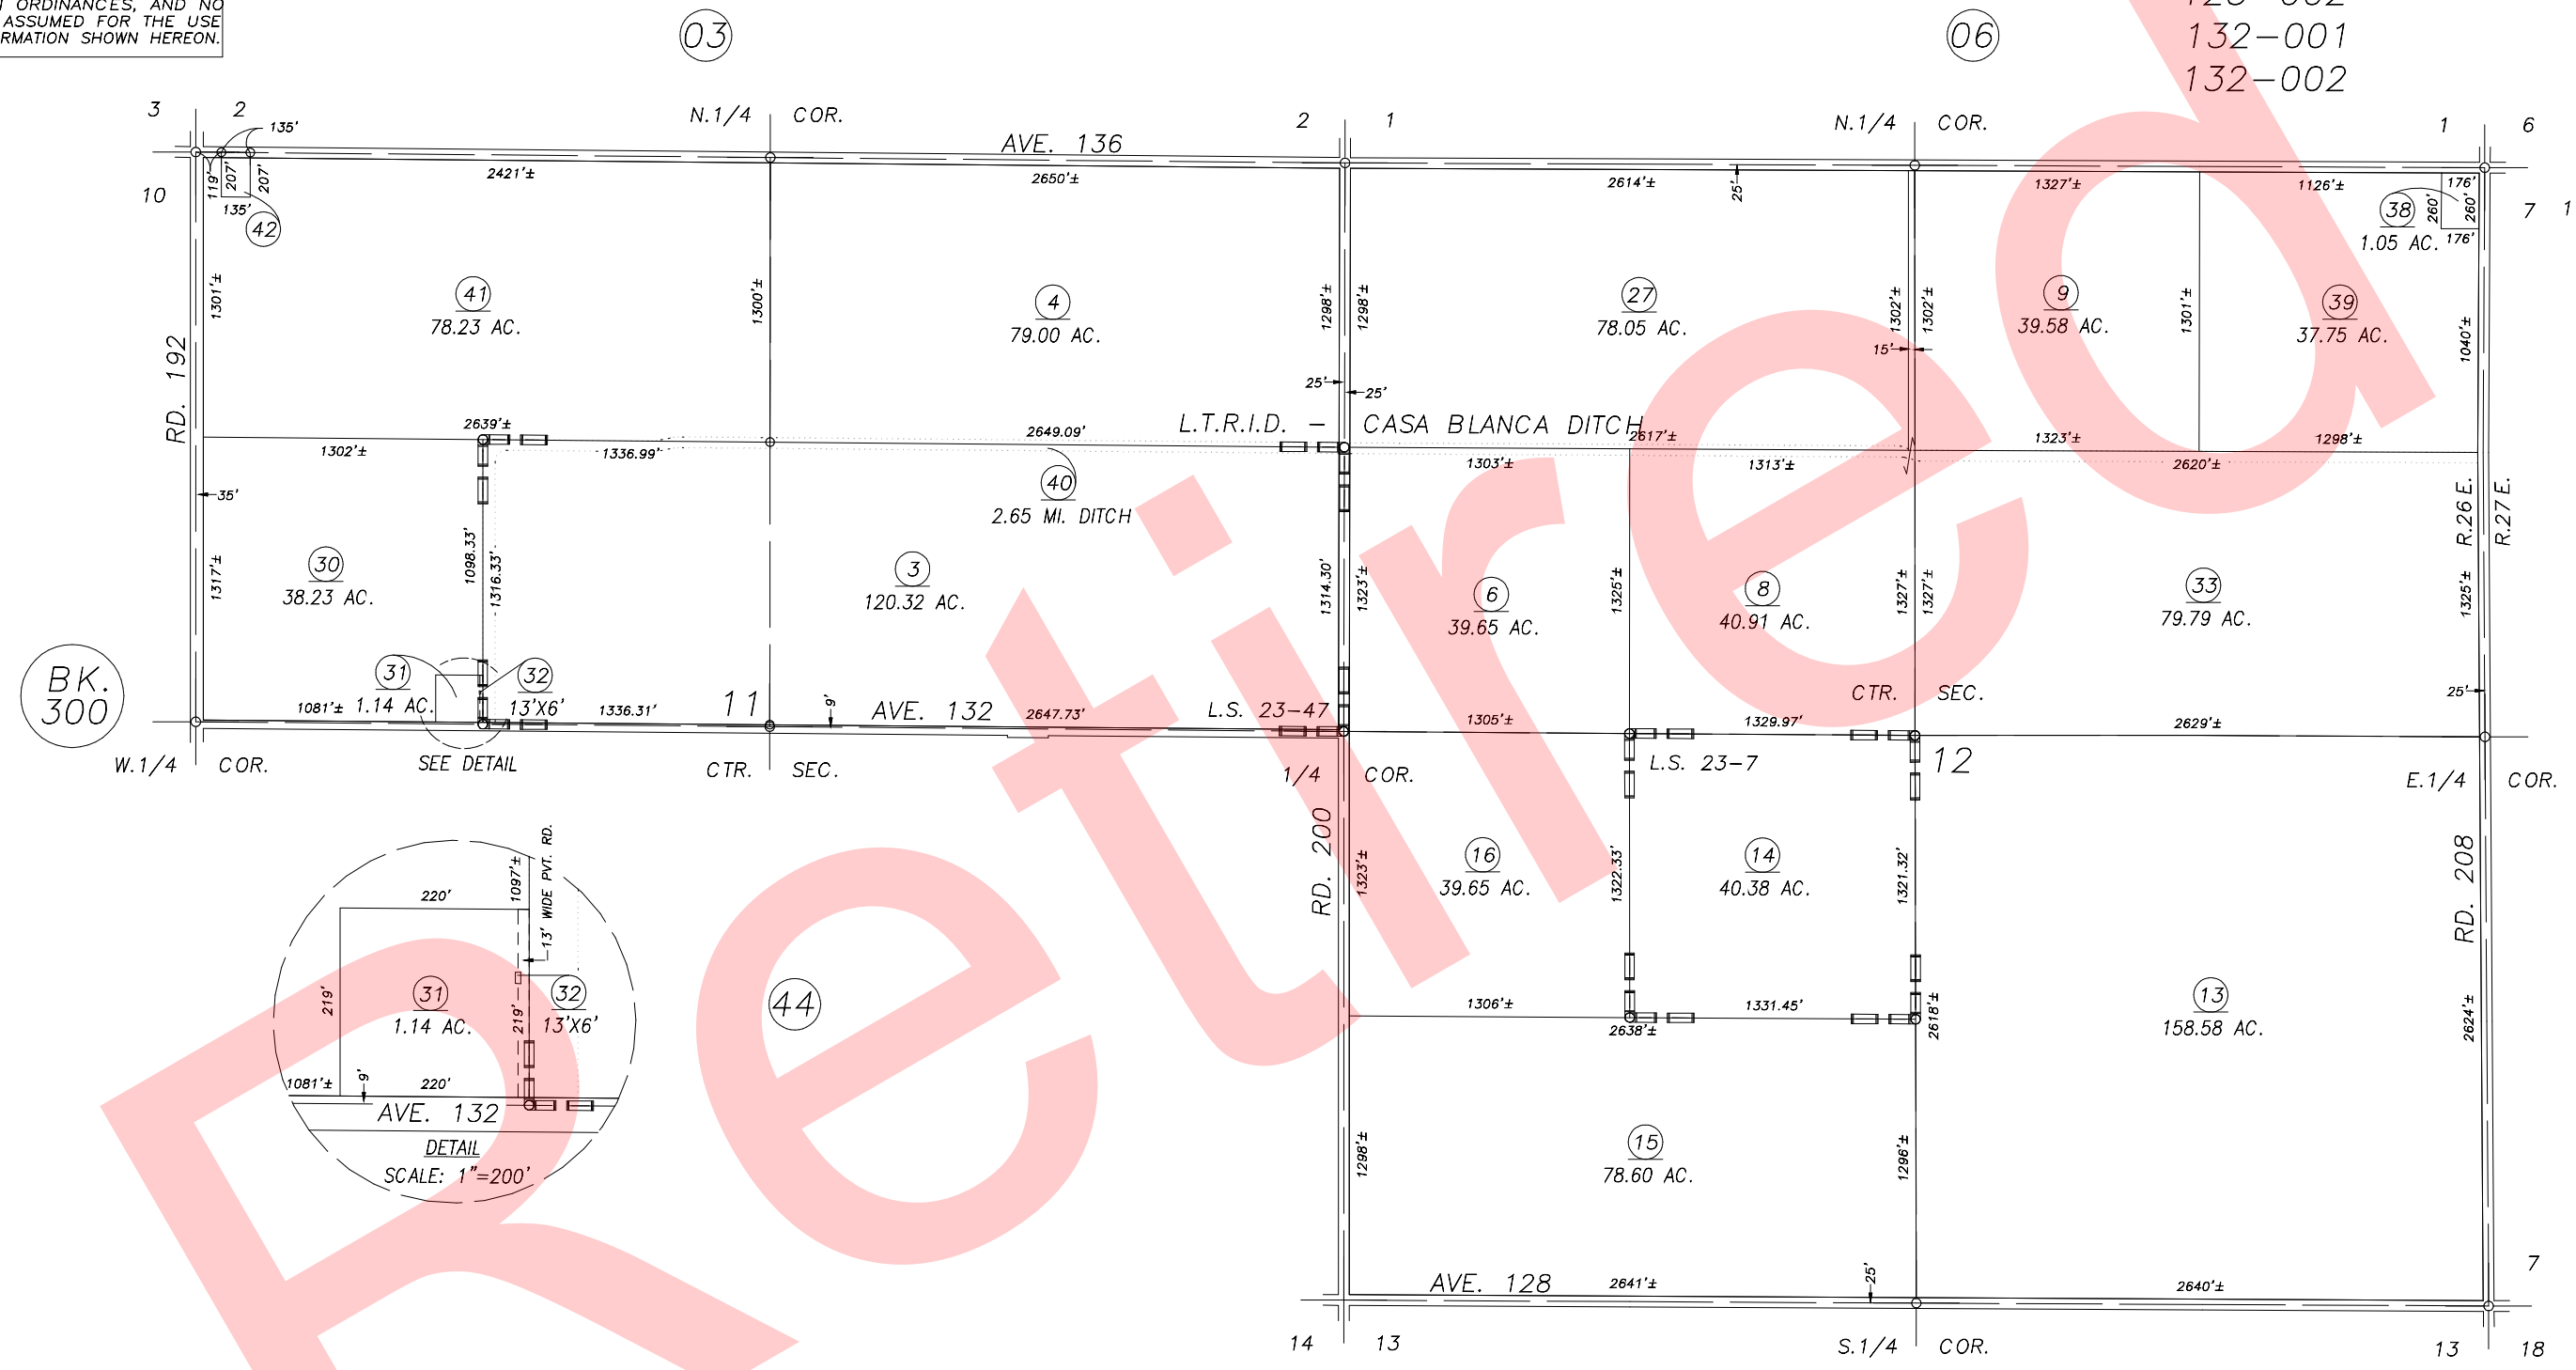


DISCLAIMER
 THIS MAP WAS PREPARED FOR LOCAL PROPERTY ASSESSMENT PURPOSES ONLY AND THE PARCELS SHOWN HEREON MAY NOT COMPLY WITH STATE AND LOCAL SUBDIVISION ORDINANCES, AND NO LIABILITY IS ASSUMED FOR THE USE OF THE INFORMATION SHOWN HEREON.


N1/2 SEC.11, & SEC.12, T.22S., R.26E., M.D.B.&M.

Tax Area Codes 302-02

125-000
 125-002
 132-001
 132-002

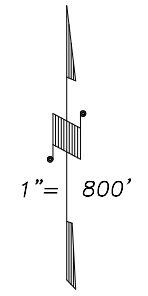

BK. 300

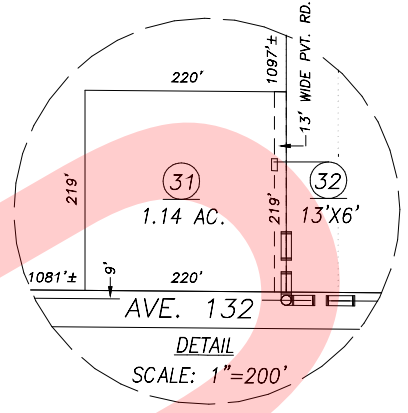

RECORD OF SURVEY, L.S. 23-7
 RECORD OF SURVEY, L.S. 23-47

VICINITY OF PORTERVILLE
 ASSESSOR'S MAPS BK.302 , PG.02
 COUNTY OF TULARE, CALIFORNIA, U.S.A.

NOTE: Assessor's Parcel Numbers Shown in Circles (1) (123)
 Assessor's Block Numbers Shown in Elipses

MOD. DITCH AC.	09/20/2007	PHN
REVISION	DATE	TECH