
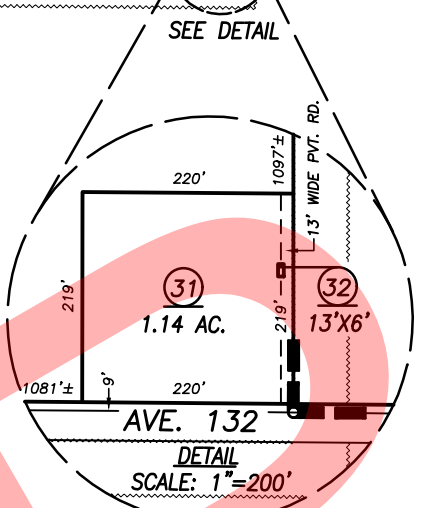


DISCLAIMER
 THIS MAP WAS PREPARED FOR LOCAL PROPERTY ASSESSMENT PURPOSES ONLY AND THE PARCELS SHOWN HEREON MAY NOT COMPLY WITH STATE AND LOCAL SUBDIVISION ORDINANCES, AND NO LIABILITY IS ASSUMED FOR THE USE OF THE INFORMATION SHOWN HEREON. R & T CODE SEC. 327, 408.3, ETC.

125-000
 125-002
 132-001
 132-002

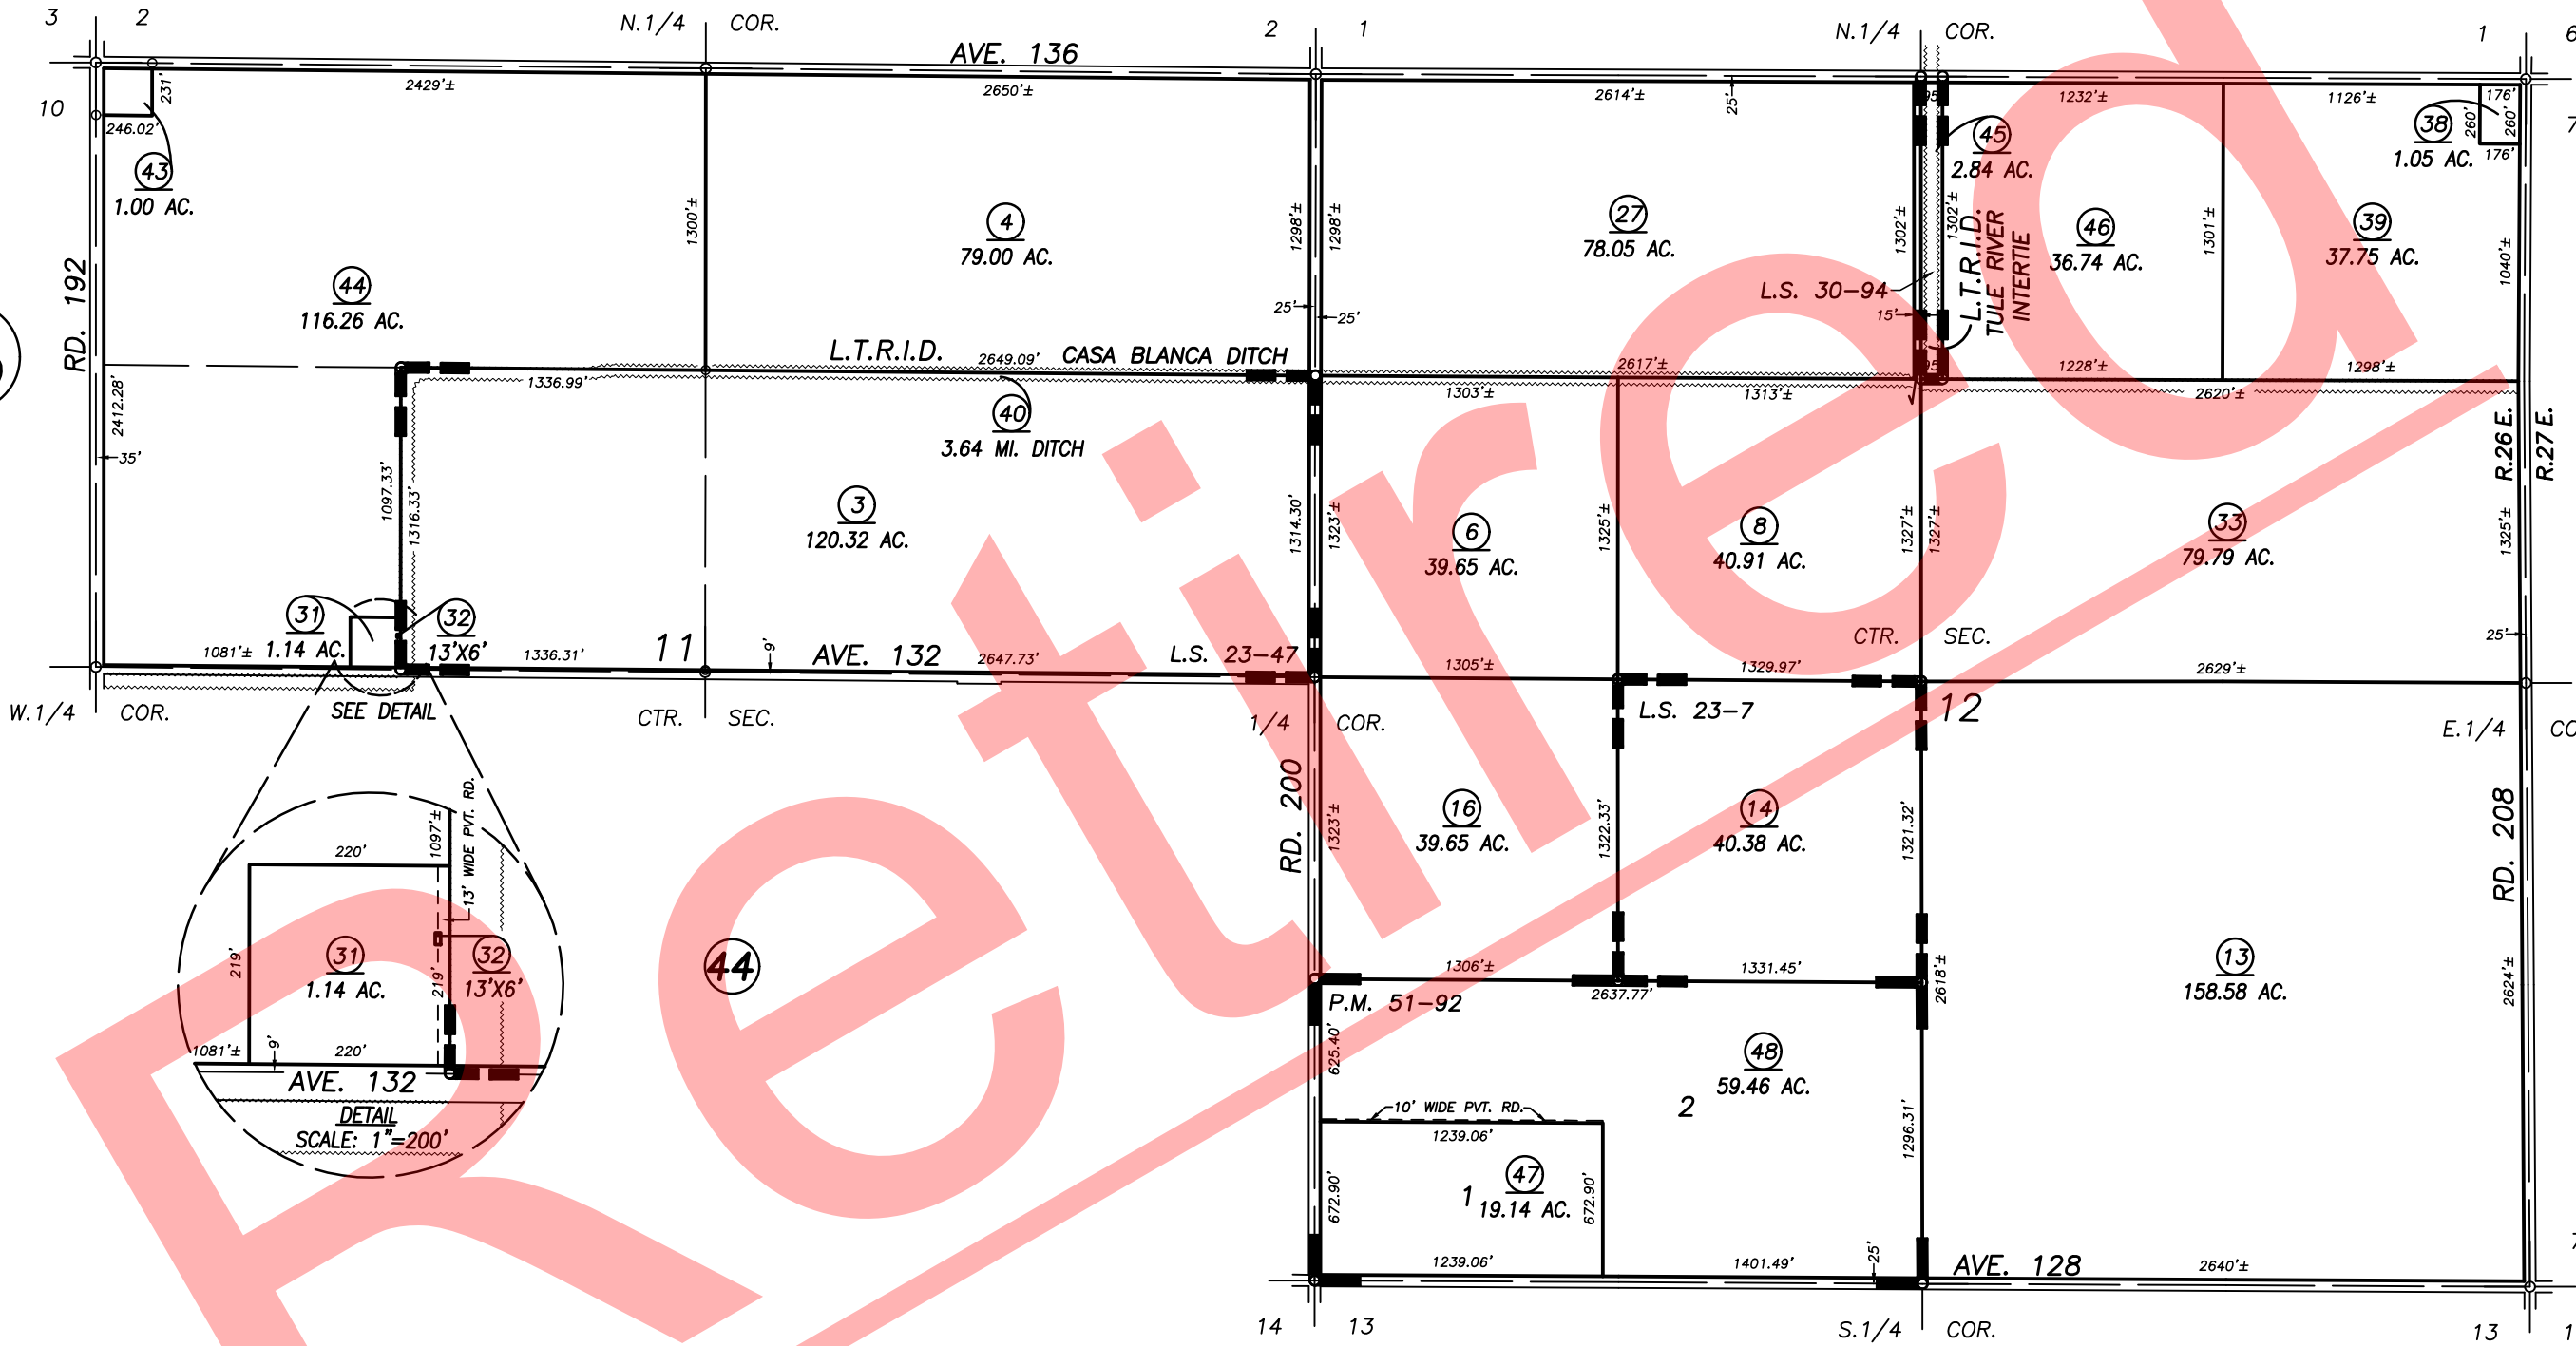

RECORD OF SURVEY, L.S. 23-7
 RECORD OF SURVEY, L.S. 23-47
 PARCEL MAP NO. 5086, P.M. 51-92
 RECORD OF SURVEY, L.S. 26-27 (RD. 192)
 POR. RECORD OF SURVEY, L.S. 30-94

VICINITY OF PORTERVILLE
 ASSESSOR'S MAPS BK. 302 , PG. 02
 COUNTY OF TULARE, CALIFORNIA, U.S.A.