


N 1/2 SEC. 2, T. 22 S., R. 26 E., M.D.B.&M.

TAX CODE AREA **302-04**
 125-000 132-002
 125-001 125-003

DISCLAIMER
 THIS MAP WAS PREPARED FOR LOCAL PROPERTY ASSESSMENT PURPOSES ONLY. THE PARCELS SHOWN HEREON MAY NOT COMPLY WITH STATE AND LOCAL SUBDIVISION ORDINANCES. NO LIABILITY IS ASSUMED FOR THE USE OF THE INFORMATION HEREON.

REVISED: 12/01/2011
 REASON: 2009-0063680
 CAD TECH: LLB

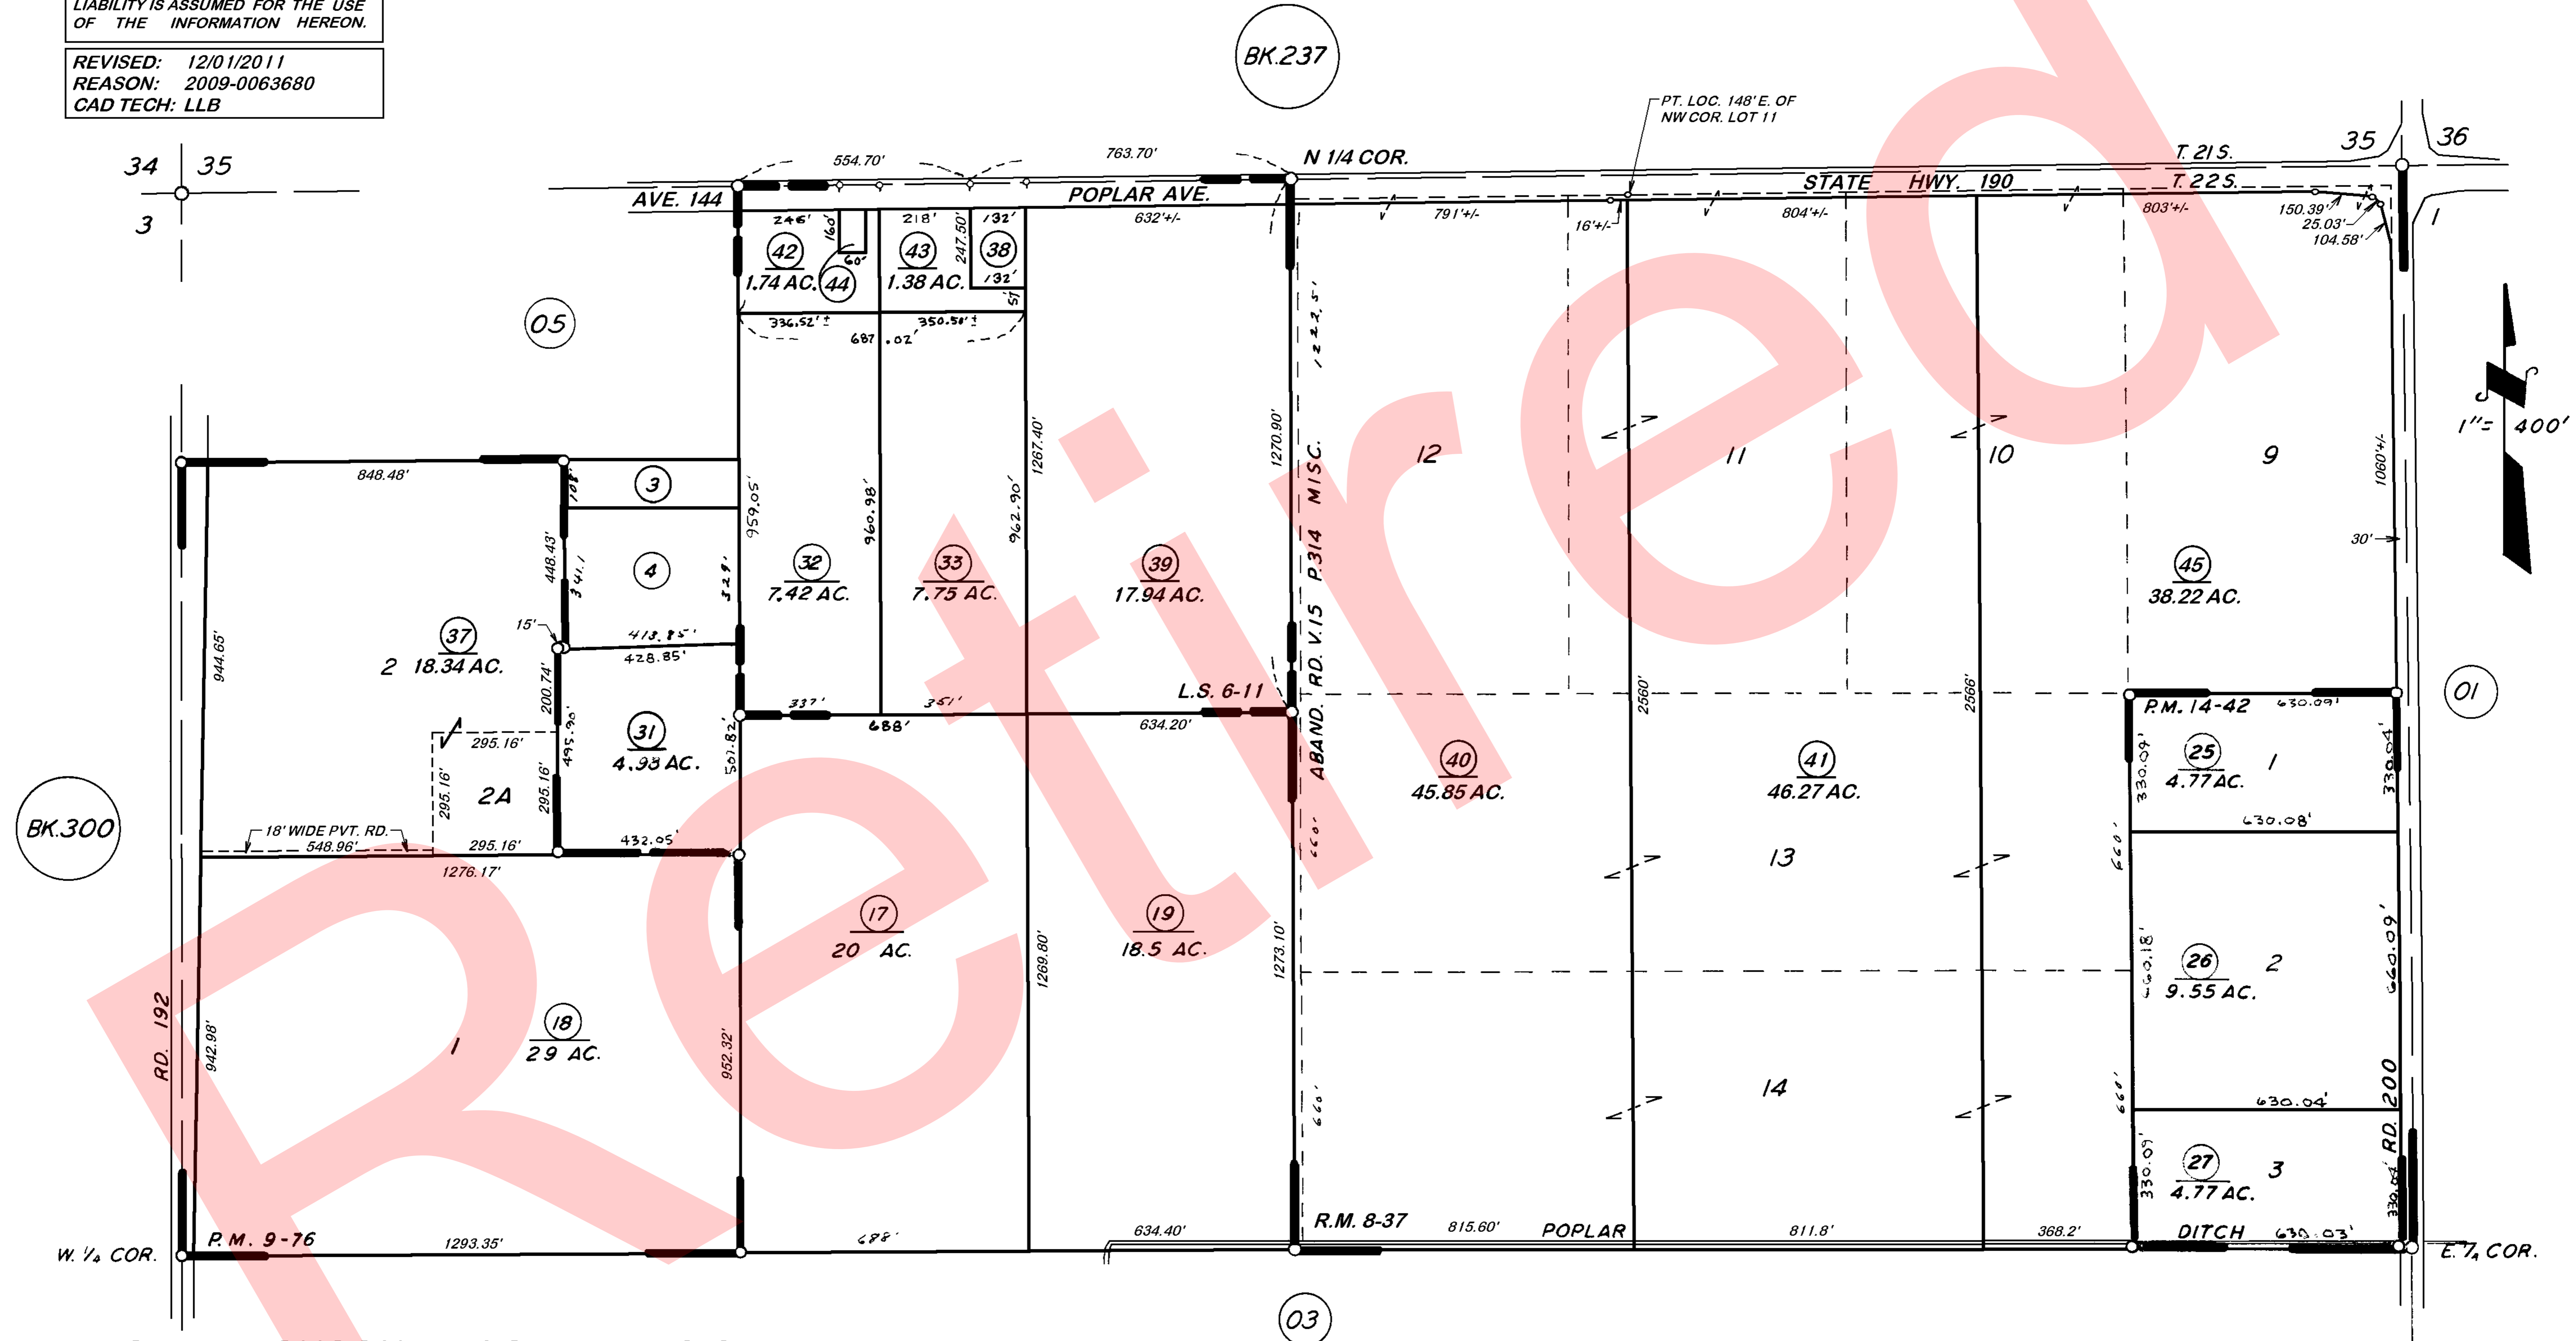

POR. FERGUSON TRACT, R.M. 8-97
RECORD OF SURVEY, L.S. 6-11
PARCEL MAP NO. 875, P.M. 9-76
PARCEL MAP NO. 1341, P.M. 14-42
POR. RECORD OF SURVEY, L.S. 26-27 (W. LN. SEC. 2, ETC.)

VICINITY OF POPLAR
ASSESSOR'S MAPS BK. 302, PG. 04.
COUNTY OF TULARE, CALIF.

NOTE — ASSESSOR'S BLOCK NUMBERS SHOWN IN ELLIPSES
 ASSESSOR'S PARCEL NUMBERS SHOWN IN CIRCLES