


WLY. POR. NW 1/4 OF NW 1/4 SEC. 6 T. 22 S., R. 27 E., M.D.B. & M.

TAX CODE AREA 302-07
132-002

DISCLAIMER
THIS MAP WAS PREPARED FOR LOCAL PROPERTY ASSESSMENT PURPOSES ONLY. THE PARCELS SHOWN HEREON MAY NOT COMPLY WITH STATE AND LOCAL SUBDIVISION ORDINANCES. NO LIABILITY IS ASSUMED FOR THE USE OF THE INFORMATION HEREON. R & T CODE SEC. 327, 408.3, ETC.
REVISED: 12/15/2014
REASON: 2007-0009520
CAD TECH: RLW

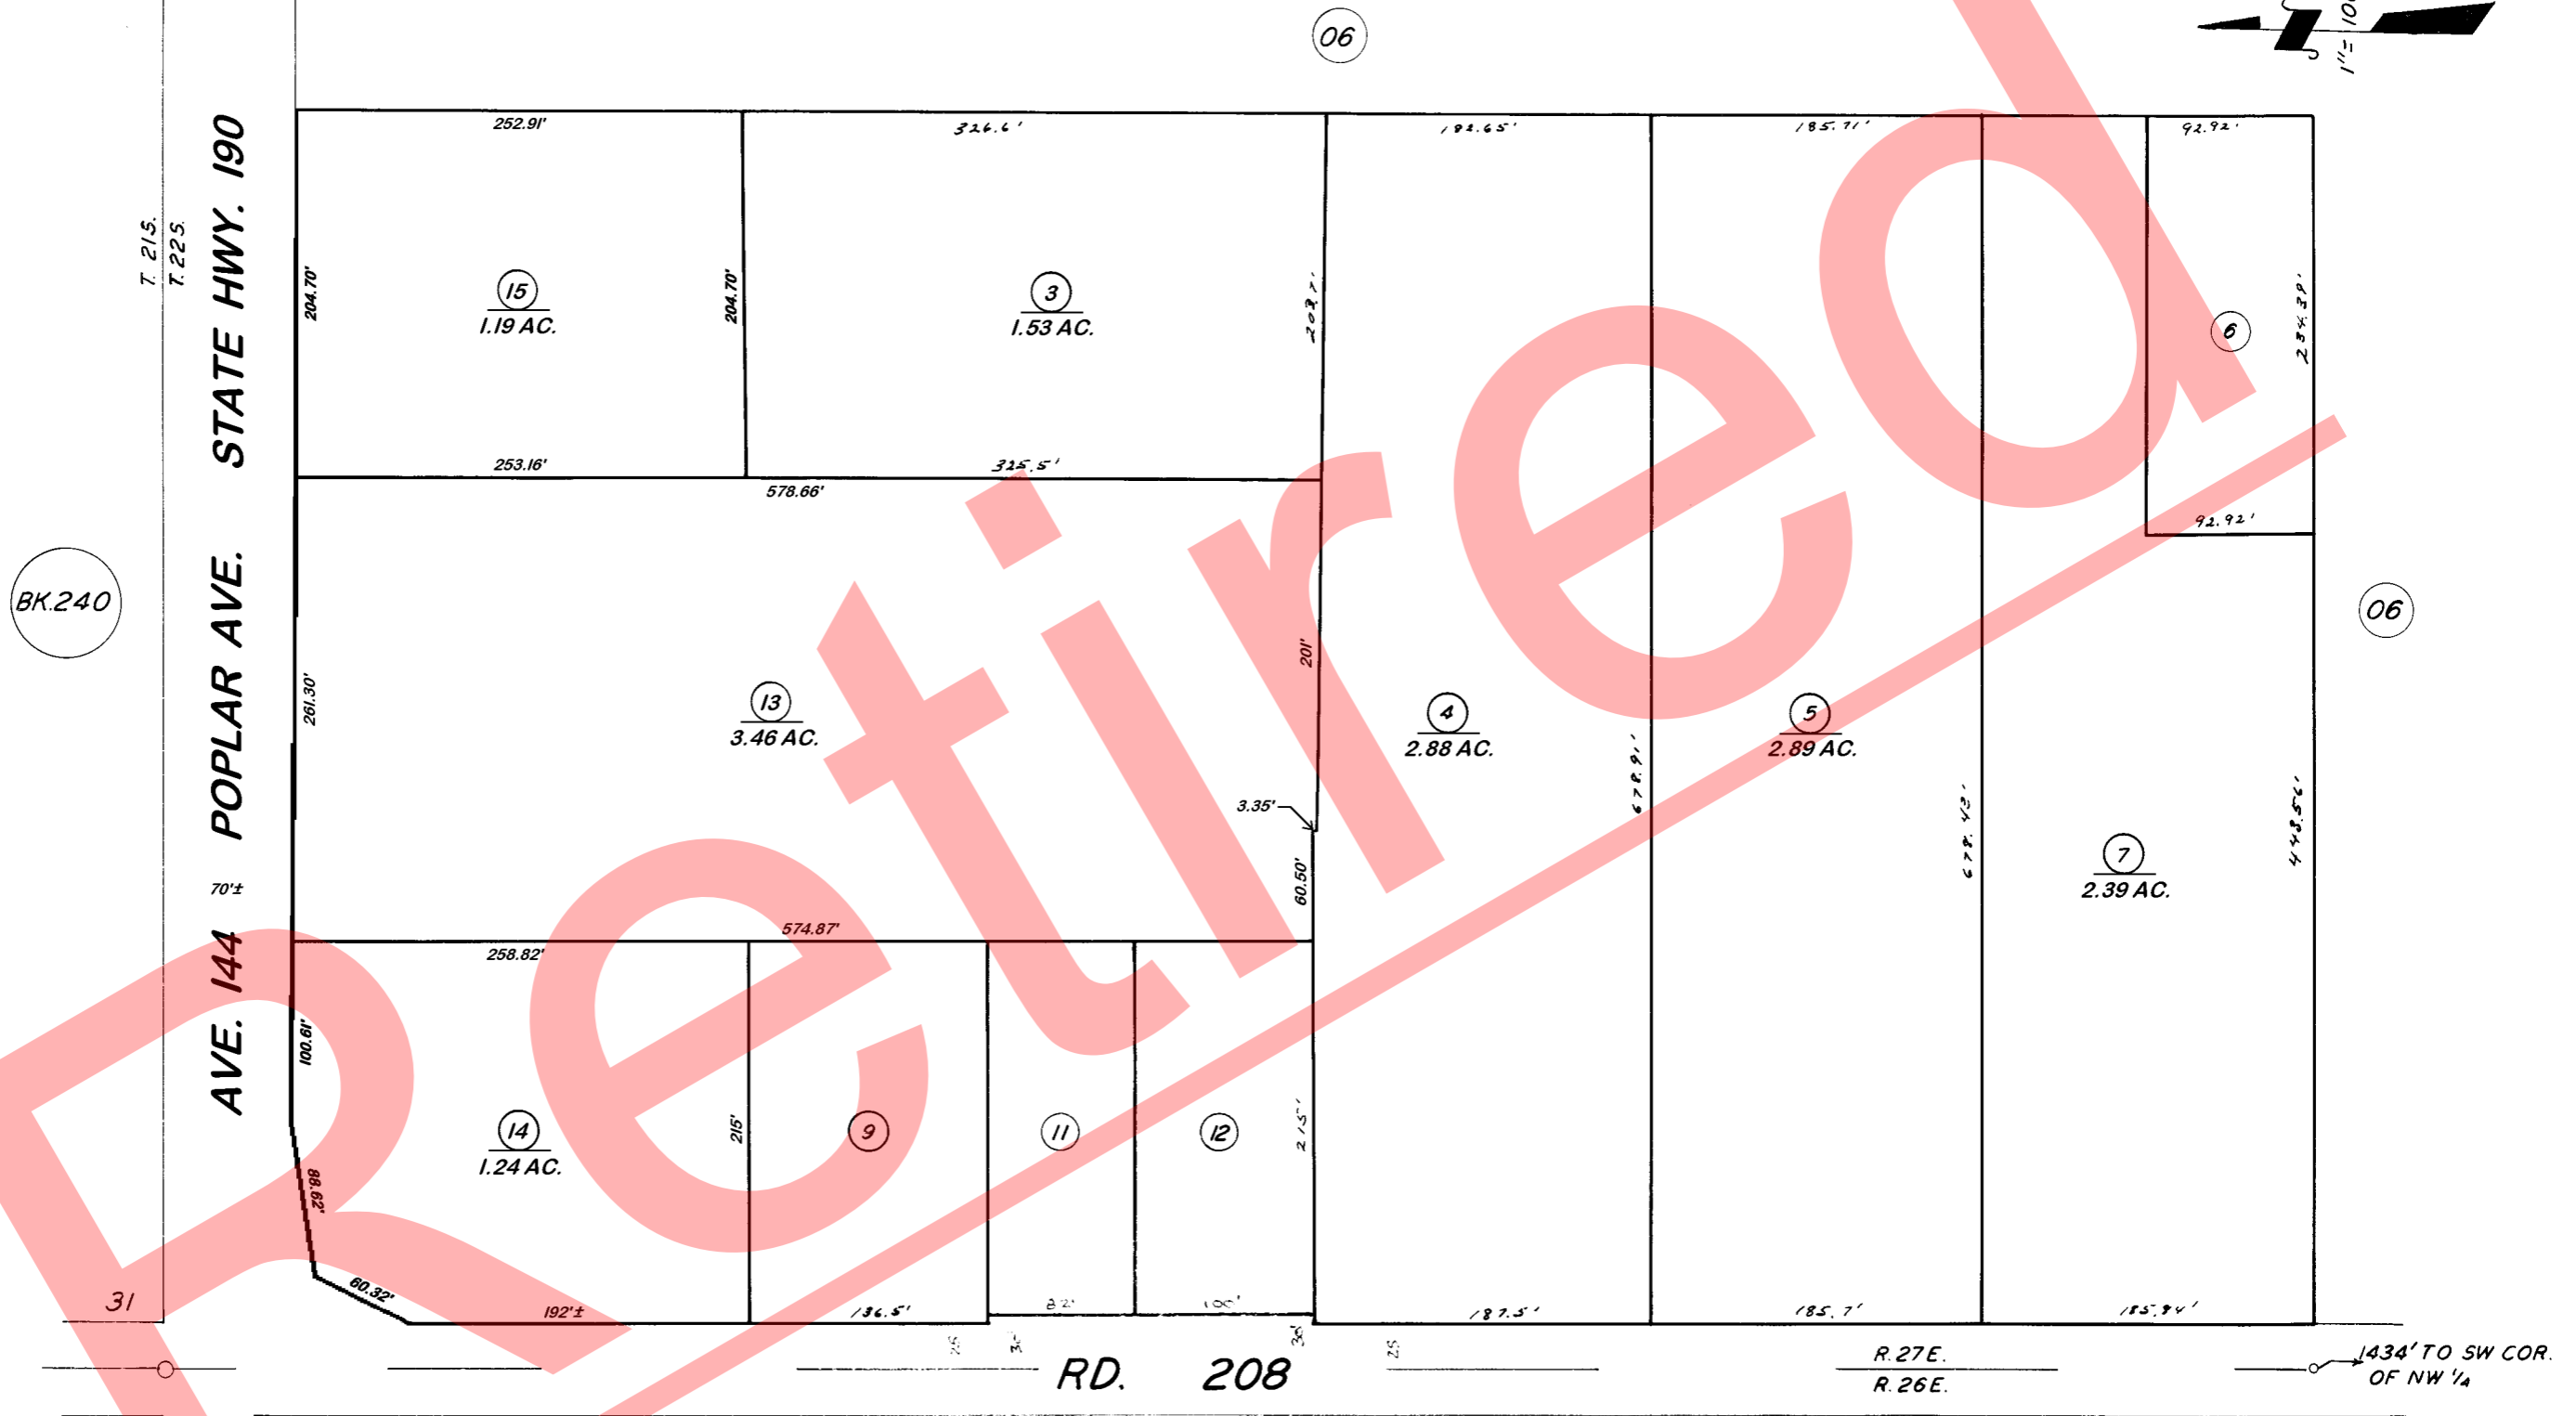

BK. 240

ASSESSOR'S MAPS BK. 302, PG. 07.
COUNTY OF TULARE, CALIF.

NOTE -- ASSESSOR'S BLOCK NUMBERS SHOWN IN ELLIPSES
ASSESSOR'S PARCEL NUMBERS SHOWN IN CIRCLES

